


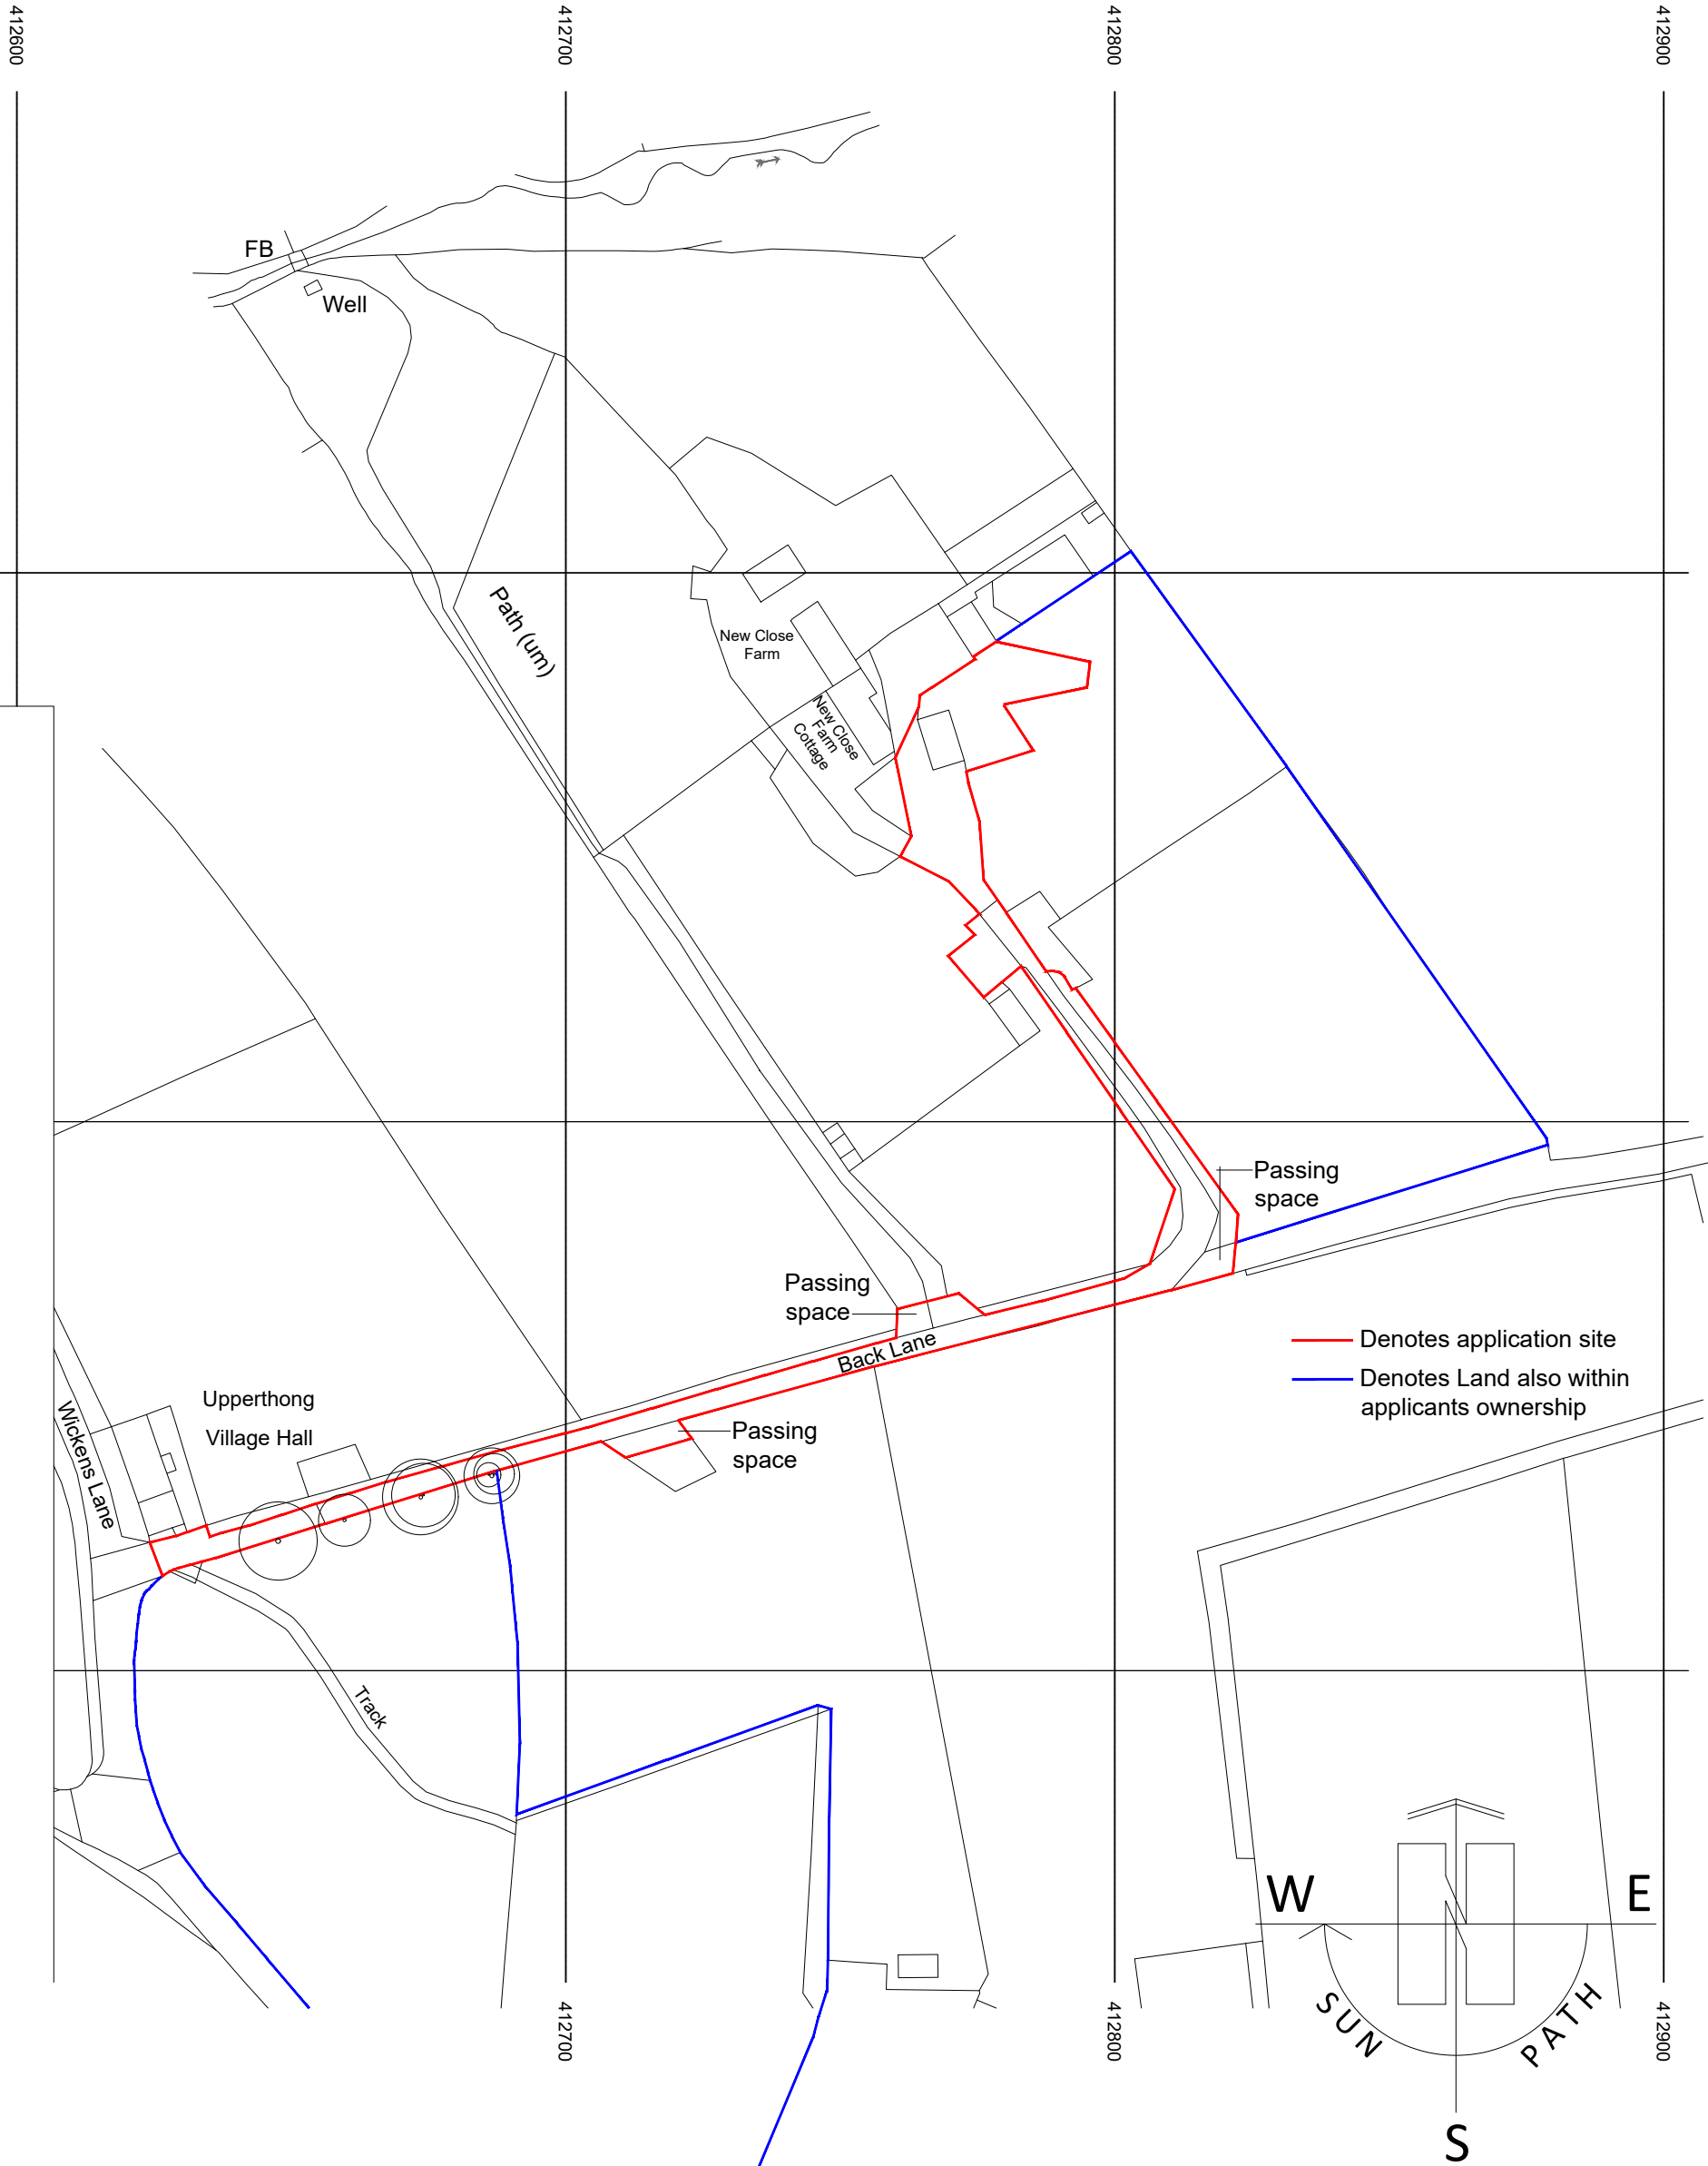

Project
Change of use of Store/Workshop to Dwelling at,
New Closes Farm, Wickens Lane, Upperthong,
Holmfirth, HD9 3RB
Client

Lincoln P&E Ltd

Drawing Title/Issue

Location Plan

scale date sheet size dwg. no.

1:1250

09/2024

A3

24/1064/01d

ARCHITECTURE | PLANNING | DESIGN

Malkin Farm

Brow Lane

Holmfirth

HD9 2RJ

07946872499

paul@paulmatthewsarchitectural.co.uk

www.paulmatthewsarchitectural.co.uk

Company Registration Number: 09898149 – Company
Registered in England and Wales

Do not scale from drawing, use figured dimensions
only.

All dimensions must be checked and verified on site
prior to commencement
of works and architect to be notified of any
discrepancies.

The copyright for these drawings remains the
property of Paul MatthewsArchitectural Ltd. They
must not be reproduced in any way without prior
written consent from the originator (Paul
MatthewsArchitecturalLtd).