




EXISTING ELEVATION (AS PER 31.09.24) - ZETLAND ST - 1:200

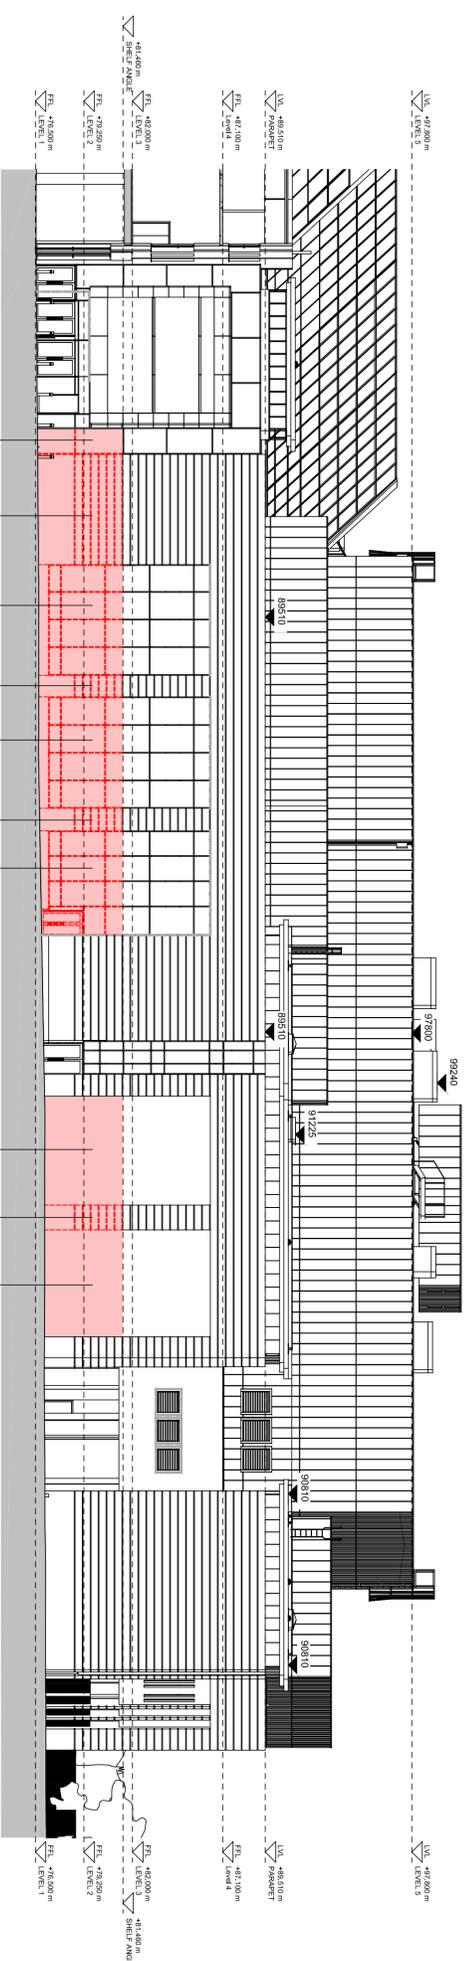

DEMO ELEVATION - ZETLAND ST - 1:200

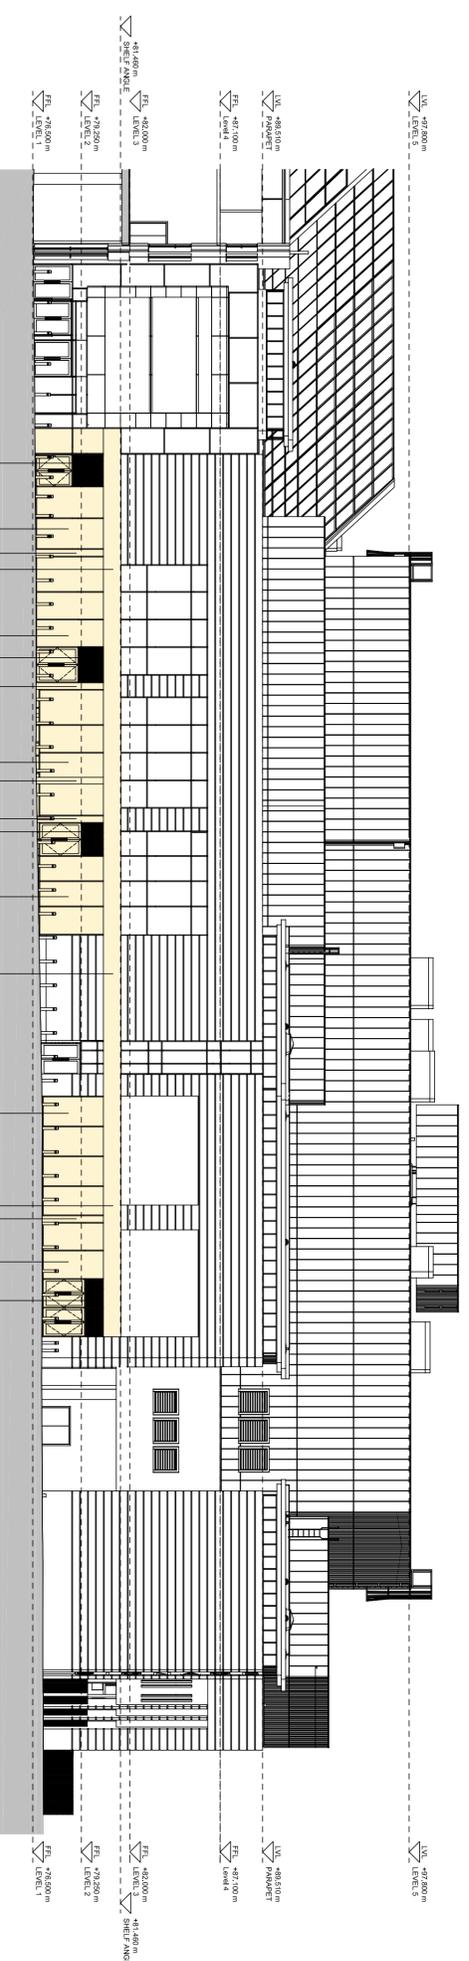

PROPOSED ELEVATION - ZETLAND ST - 1:200
 READ IN CONJUNCTION WITH DRAWING NO (05)001
 SIGNAGE BY OTHERS (UNDER SEPARATE APPLICATION)

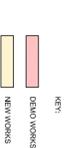

This drawing is copyright. All dimensions and details are to be verified on site. Any discrepancies are to be notified to the Architect prior to work commencing. Do not scale from drawings.

Client	EXISTING, DEMO & PROPOSED ELEVATIONS - ZETLAND ST
Project	WD KINGSGATE
Project	KINGSGATE SHOPPING CENTRE, HUDDERSFIELD
Date	OCT 2024
Paper size	A1
Project code	1134
Drawn by	GK
Checked	HB
Drawing No.	(PL)002
Revision	-

covellmathews
 ARCHITECTS
 Suite 26, 4-5 Lochside Way, Edinburgh Park
 Edinburgh, EH12 8DT
 0131 4400000
 covellmathews.co.uk

PLANNING