




EXISTING PART-PLAN - LEVEL 1 (AS PER 31.09.24)
SCALE 1:200

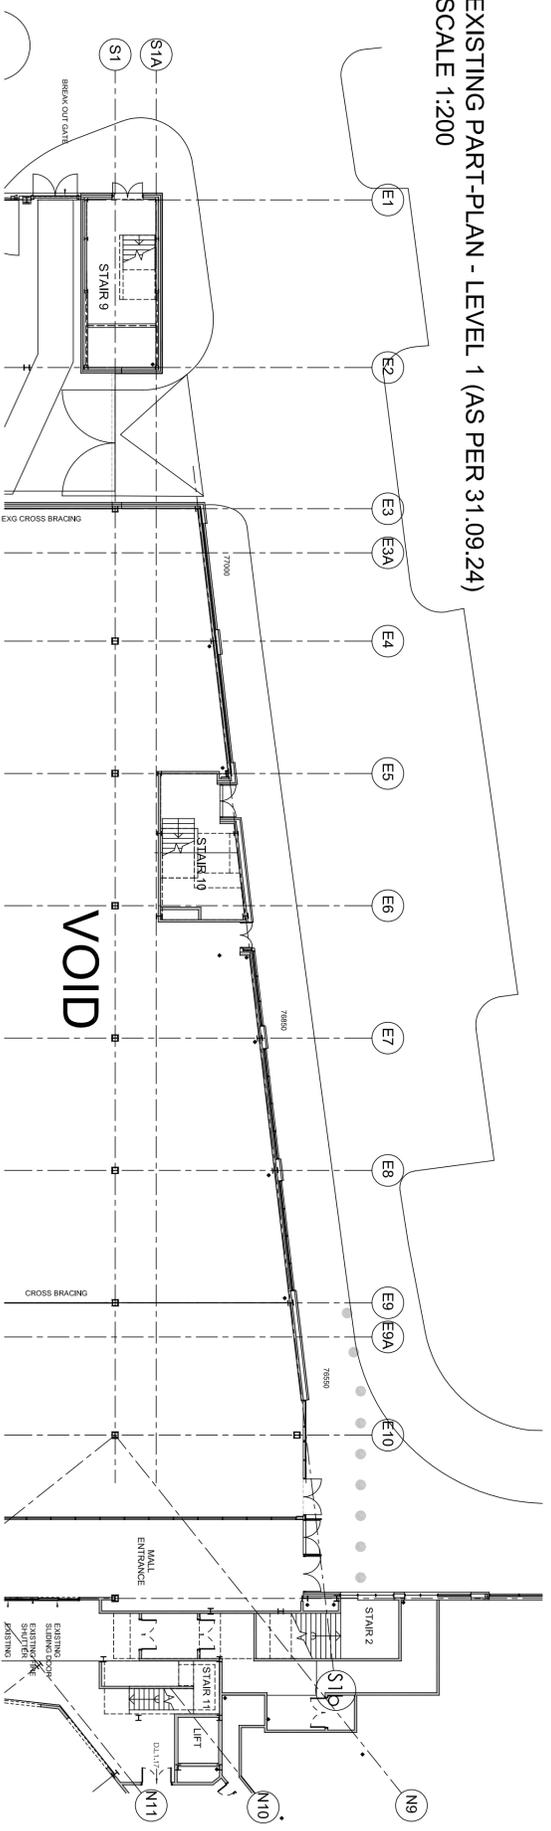

DEMO PART-PLAN - LEVEL 1
SCALE 1:200

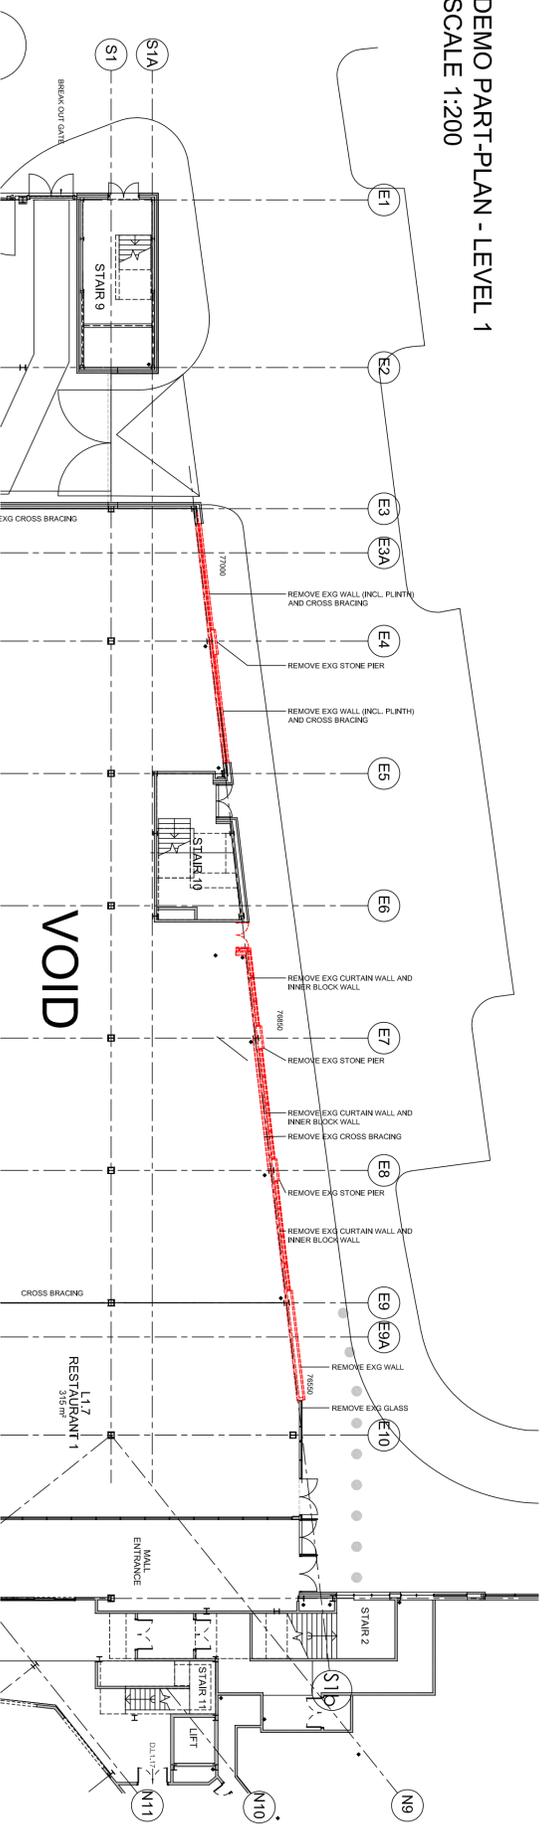

PROPOSED PART-PLAN - LEVEL 1
SCALE 1:200

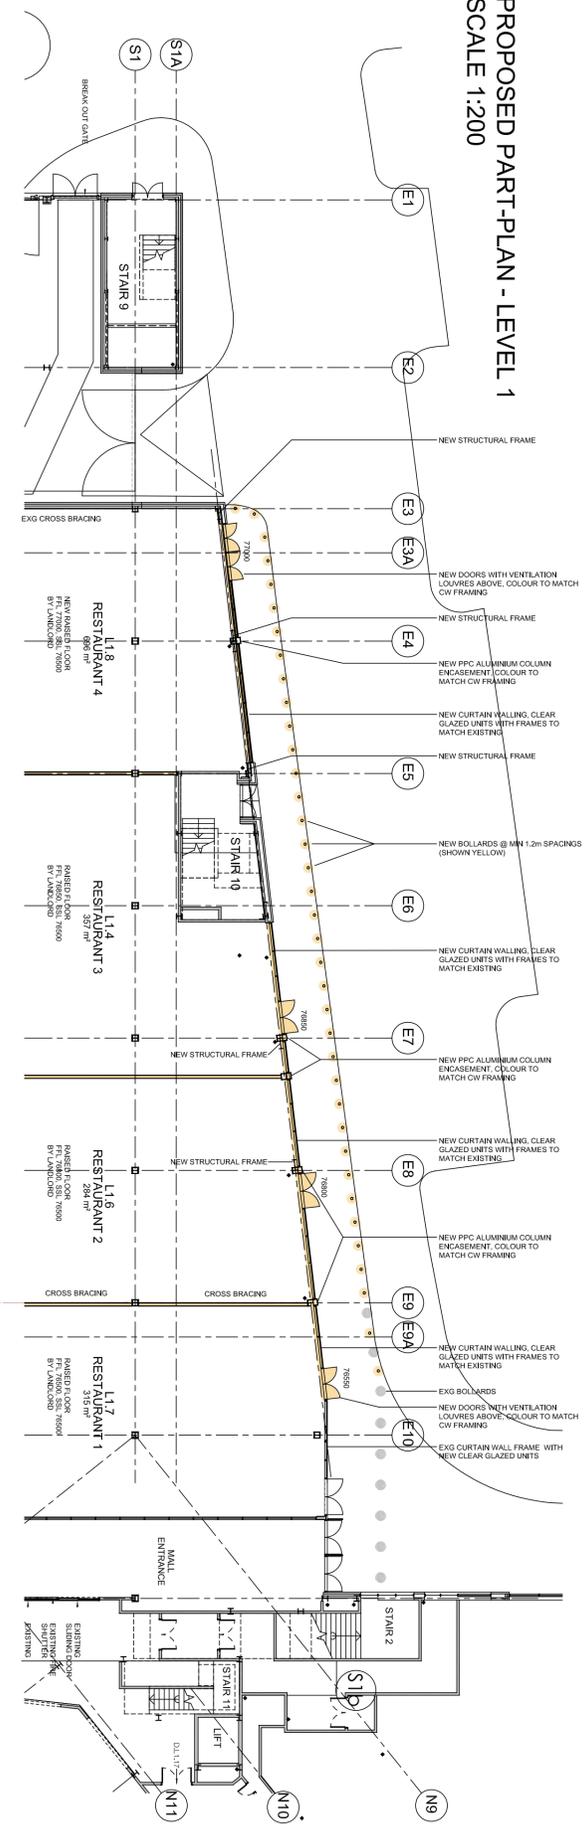

This drawing is copyright. All dimensions and details are to be verified on site. Any discrepancies are to be notified to the Architect prior to work commencing. Do not scale from drawings.

Client	WD KINGSGATE
Project	KINGSGATE SHOPPING CENTRE, HUDDERSFIELD
Date	OCT 2024
Paper size	A1
Project code	1134
Content	EXISTING, DEMO & PROPOSED ELEVATIONS - ZETLAND ST
Client	WD KINGSGATE
Project	KINGSGATE SHOPPING CENTRE, HUDDERSFIELD
Date	OCT 2024
Paper size	A1
Project code	1134
Drawing Scale	1:200
Drawn by	GK
Checked by	HB
Drawing No.	(PL)101
Revision	

covellmathews
ARCHITECTS
Suite 26, 4-5 Lockside Way, Edinburgh Park
Edinburgh, EH12 8DT
020 8321 1333
www.covellmathews.co.uk

PLANNING