



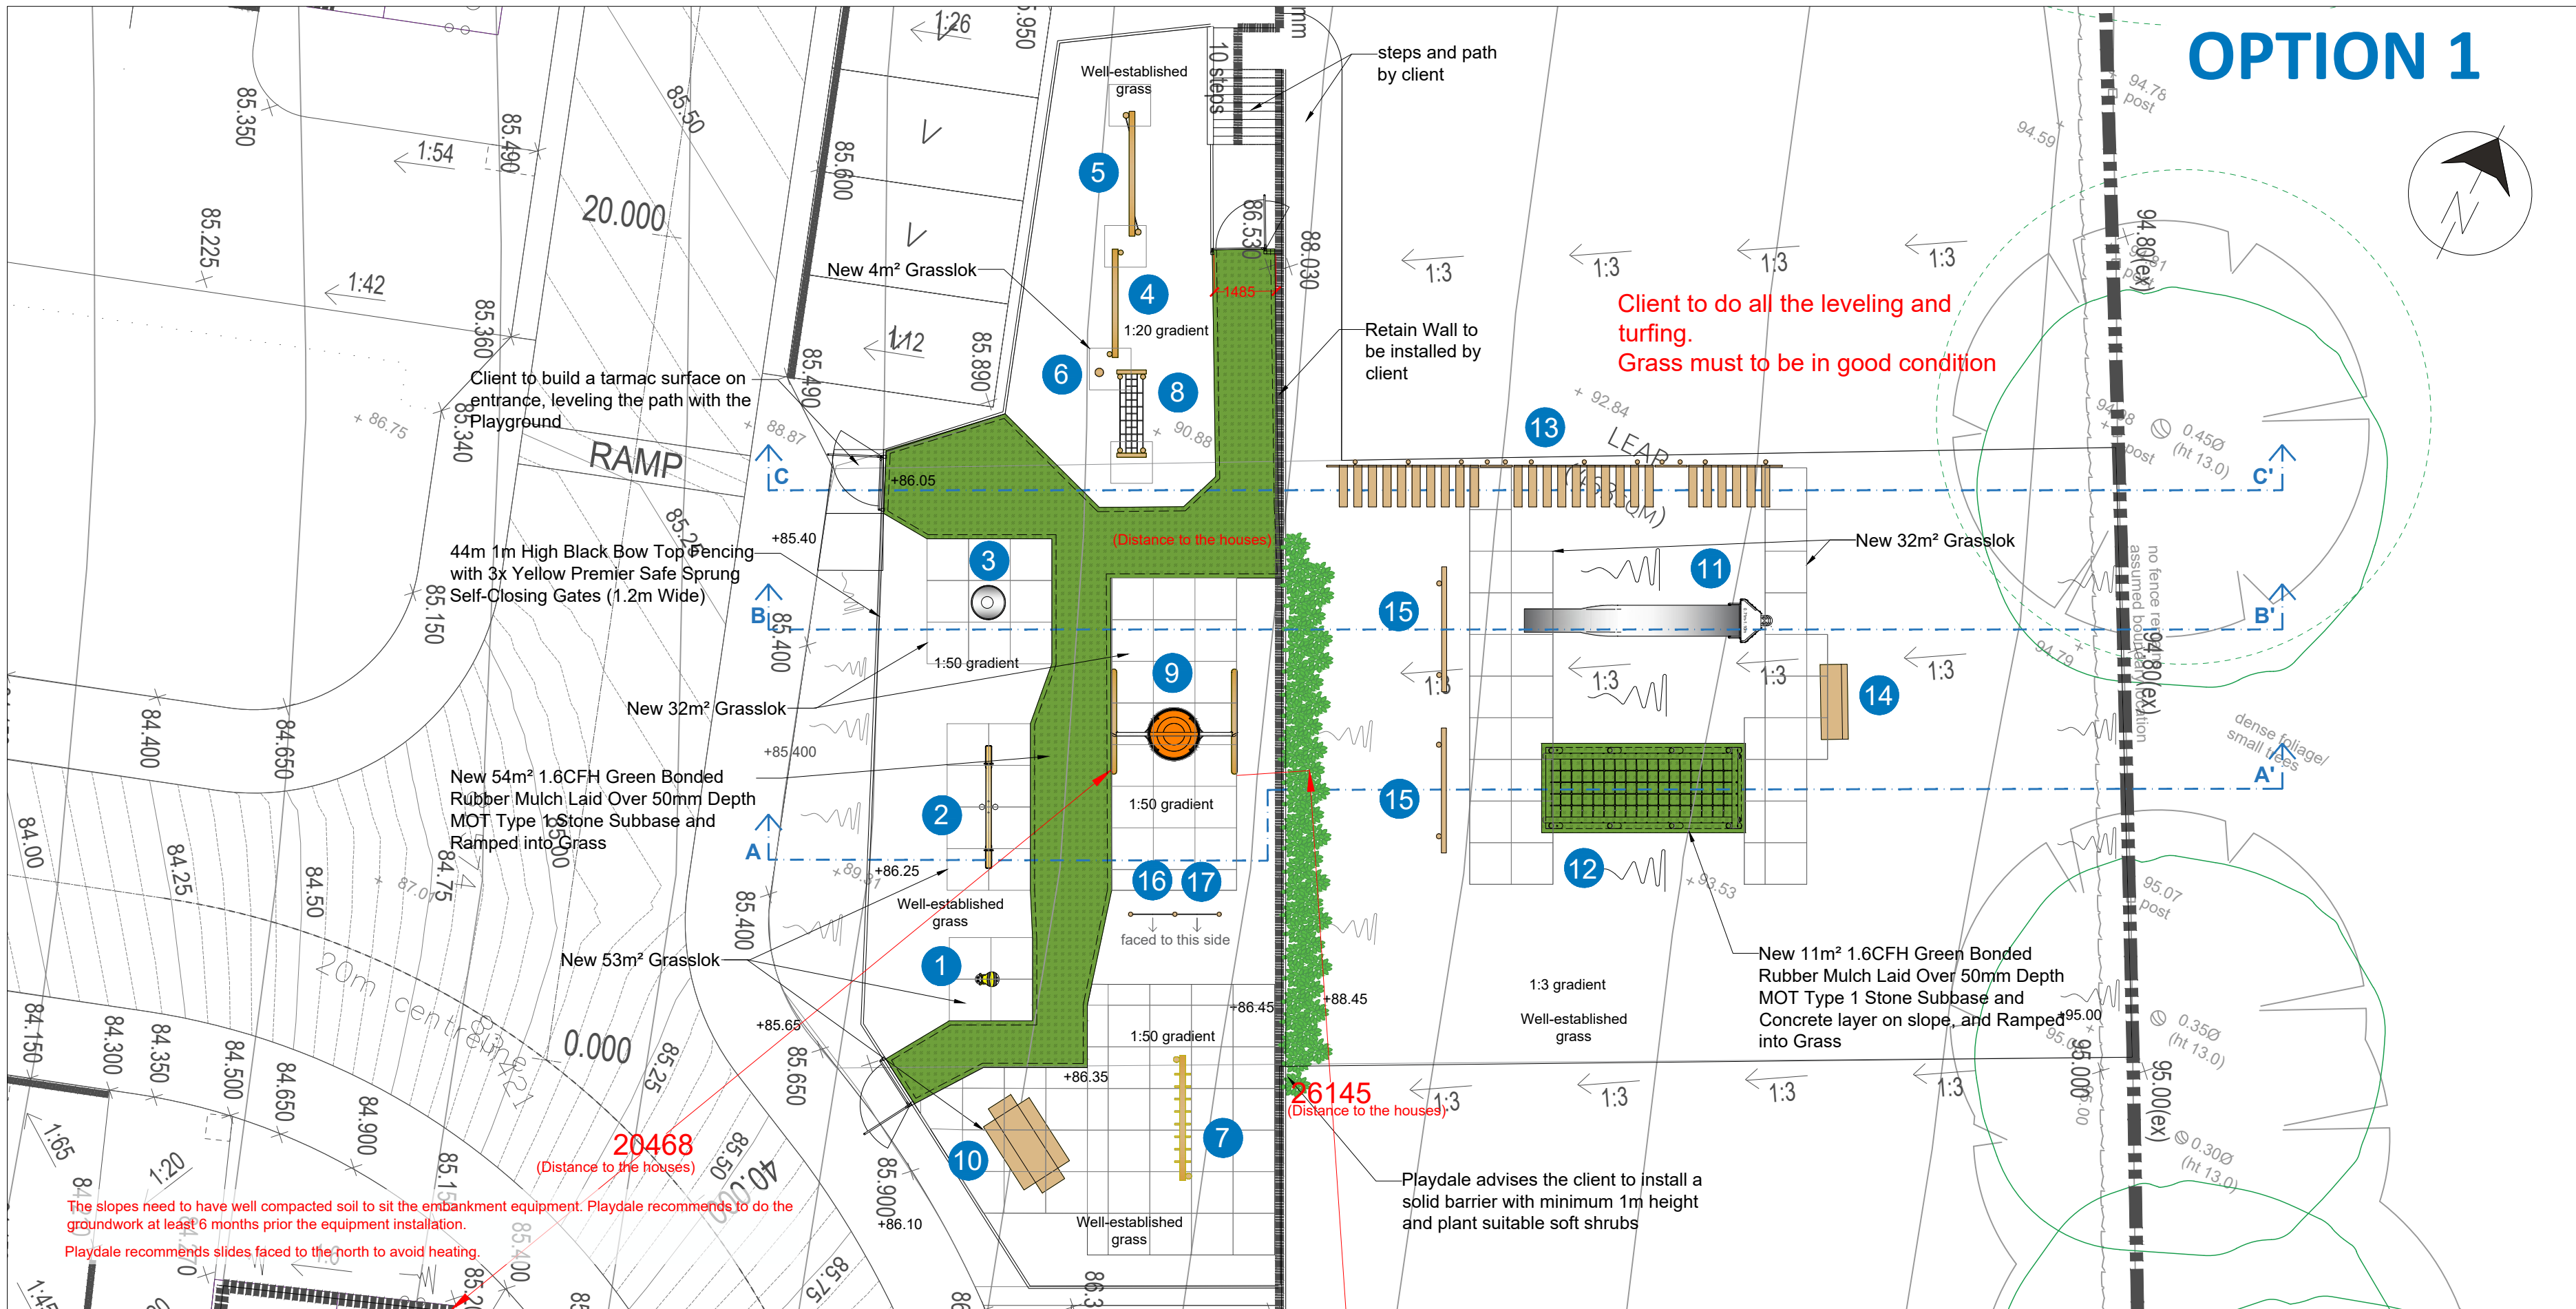

OPTION 1

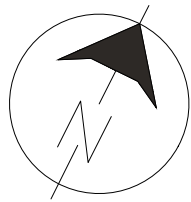


General Notes & Key

- 1. Bee Springer
- 2. Timber Seesaw (Incl. Tyres) - SGF*
- 3. Gravity Bowl
- 4. Timber Single Balance Beam - SGF*
- 5. Timber Web Traverse - SGF*
- 6. Timber Log Walk (1 X 600mm) - TGF*
- 7. Timber Monkey Bars - SGF*
- 8. Timber Net Bridge - SGF*
- 9. Timber Team Swing Frame Only with Shackles – SGF* + Orange Team Swing Seat & Chains
- 10. Lakeland Table - 250mm extension - TGF*
- 11. Versatile Embankment Slide - S/S Wide (2.7m) Blue Denim + Versatile Embankment Slide Tower (0.7-1.1) - Blue Denim
- 12. Embankment Scramble Net (1.95m wide) - SGF*
- 13. Embankment Step - TGF* + Embankment Step Handrail - TGF*
- 14. Bandrake Seat - TGF*
- 15. Safety Barrier - TGF*
- 16. Ball Maze Panel (Green)
- 17. Communication Board Panel (Green)

Client Approval

Name	
Signature	
Date	

i Our steel in the ground fixing system offers superior guarantees. Ask your Area Manager for more information.

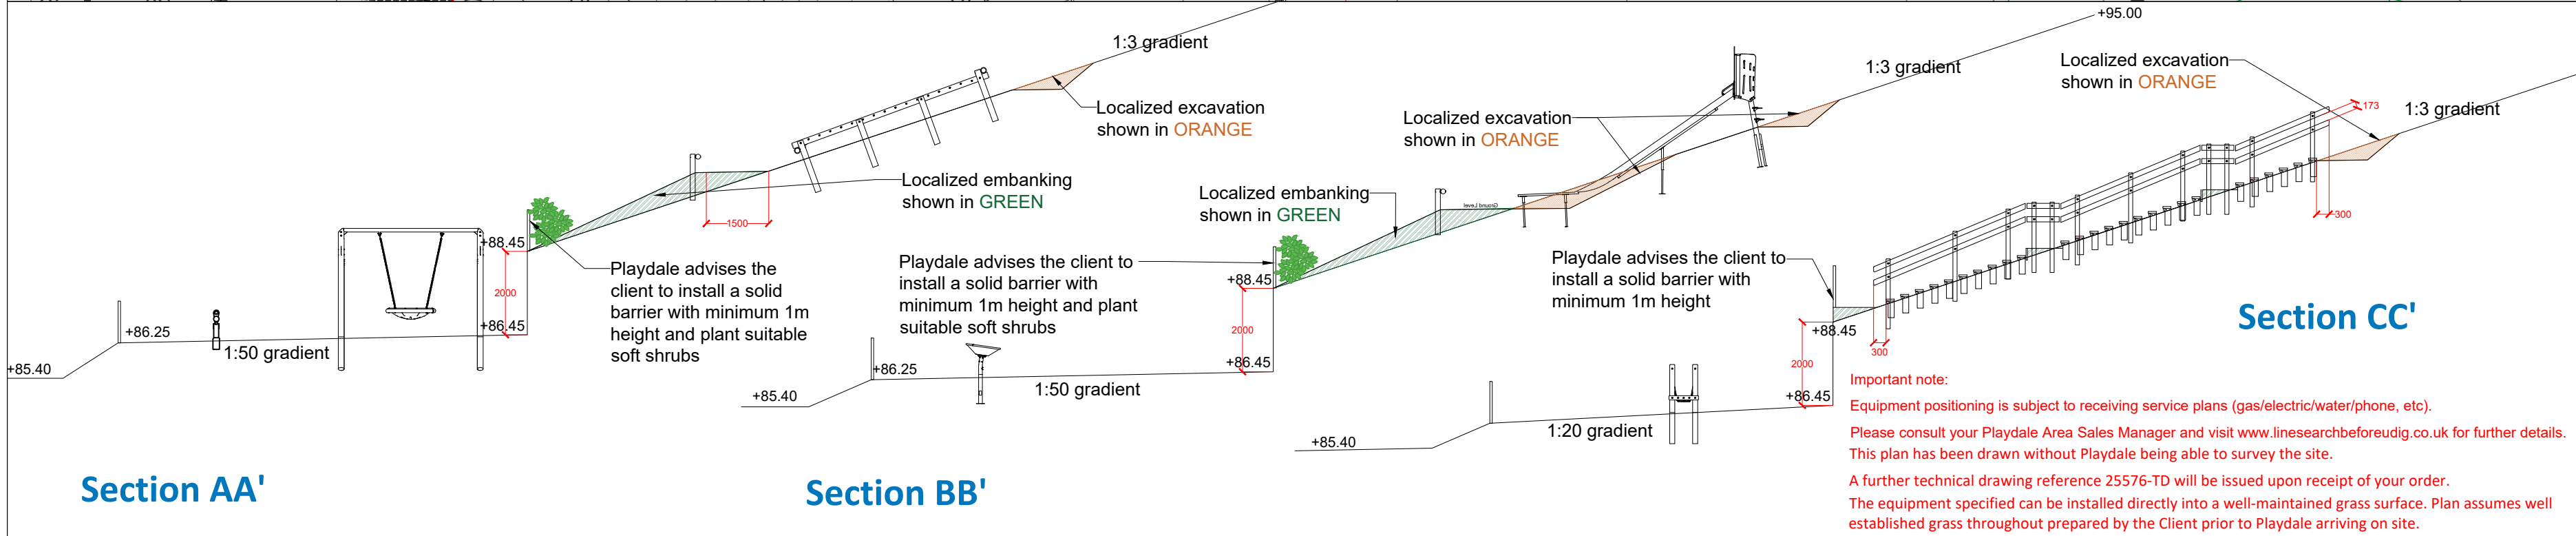

Section AA'

Section BB'

Section CC'

Proposed Play Area for:
Newett Homes - Fenay Bridge Playspace
Scheme No: 25576rev6/WYO Date: 29/07/2025 Drawn by: LD

All plans are to scale unless otherwise stated. Artists impressions are provided as a visual only and may not accurately represent the layout of the finished site.
All plans, quotations and correspondence between Playdale and the addressee are to remain strictly confidential between those parties only. Playdale reserve the right to make modification in design and specification.

1:125@ A2



www.playdale.co.uk

