


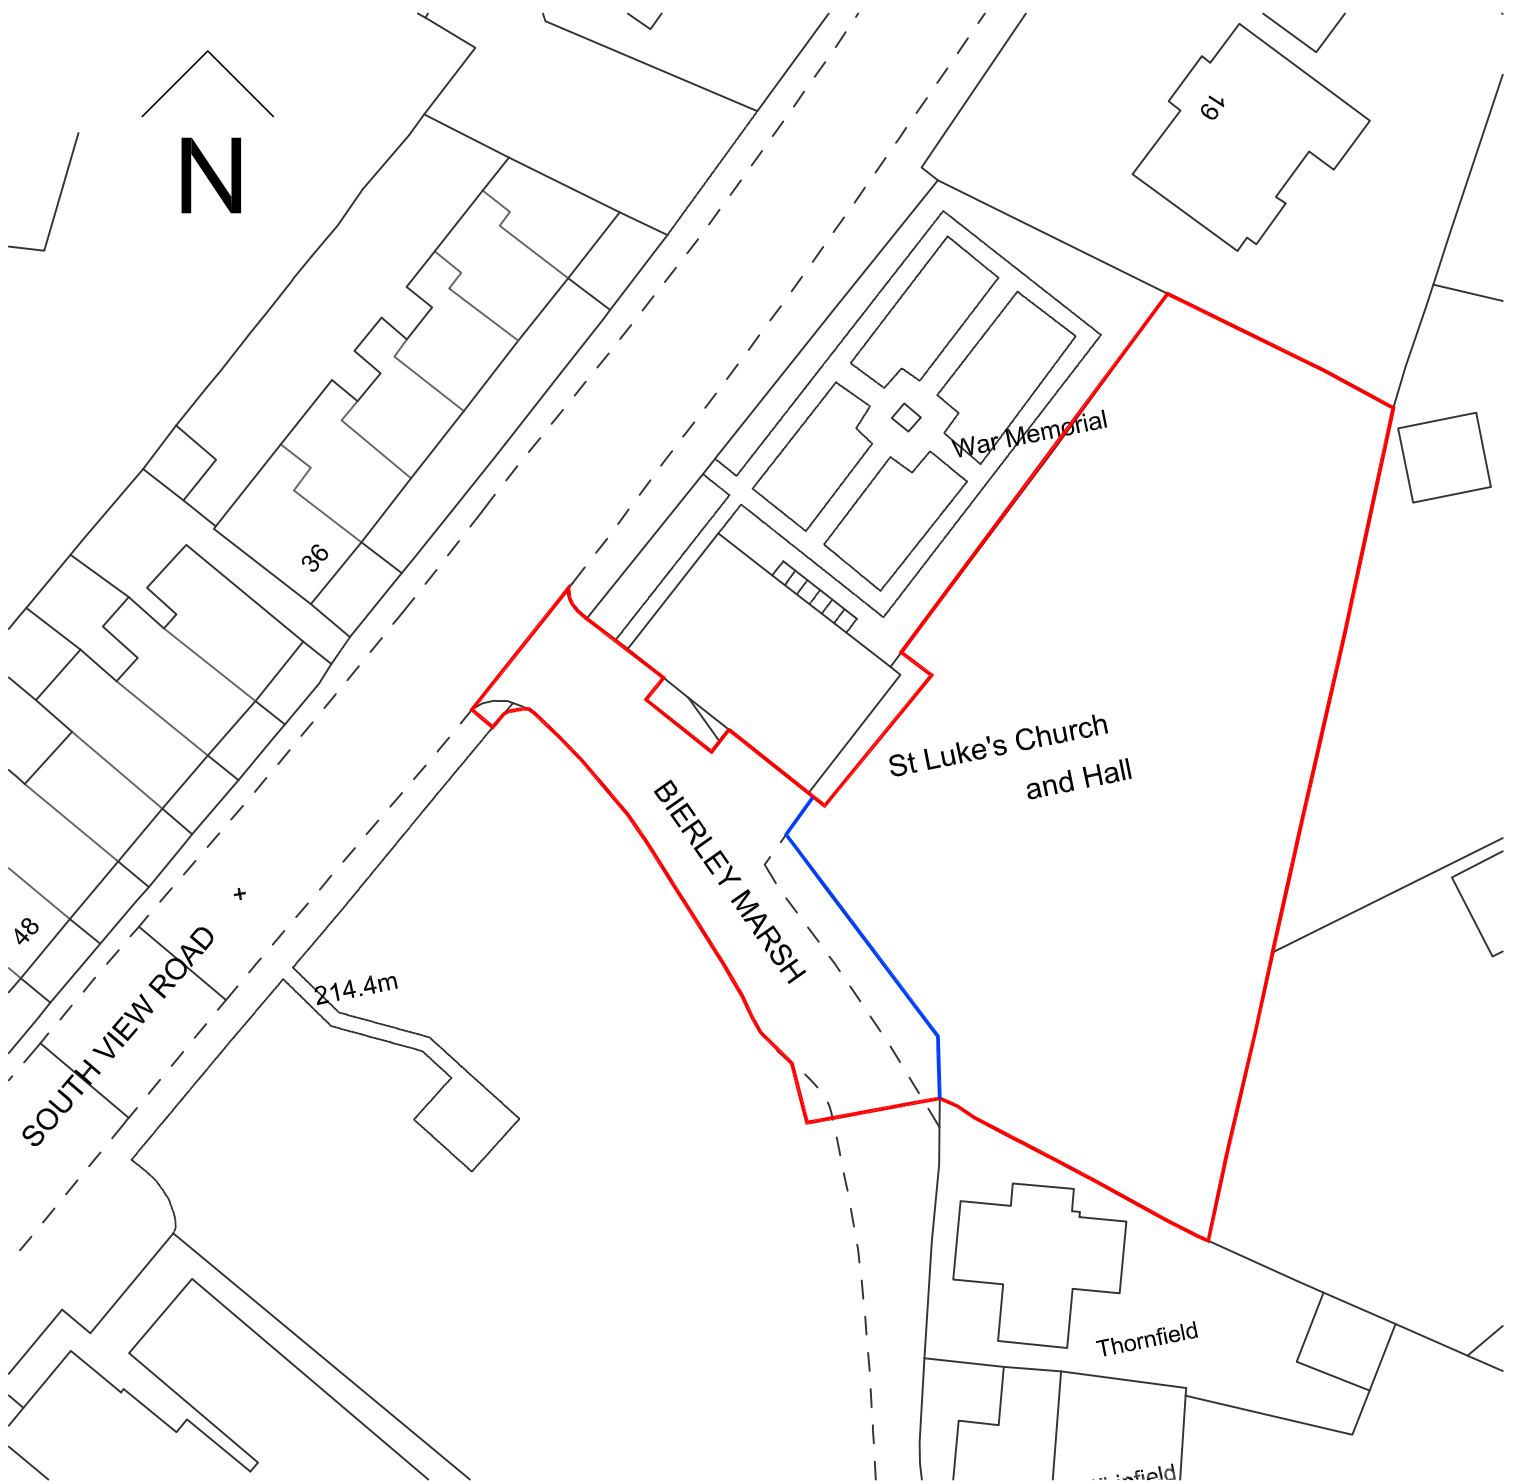

Site Area : 1715 sq m
18460 sq ft

client name
Owens Developments Ltd

New Dwellings, Land at St Lukes, Bierley Marsh
East Bierley
BD4 6PL

drawing
Location Plan

project number 19/157		plot date 28/10/20
		scale 1:500 @A4
drawing number 101	rev -	issue status Planning Submission

This drawing is to be read in conjunction with all related drawings. All dimensions must be checked and verified on site before commencing any work or producing shop drawings. The originator should be notified immediately of any discrepancy.

Rev	Description	Date	Dr by	App by
original by jszn	date created 28/10/20	approved by npj		

npjacques@nj-architects.co.uk

10 Castle Yard
Ilkley, LS29 9DT

01943 605381
Copyright 2012
njARCHITECTS

