




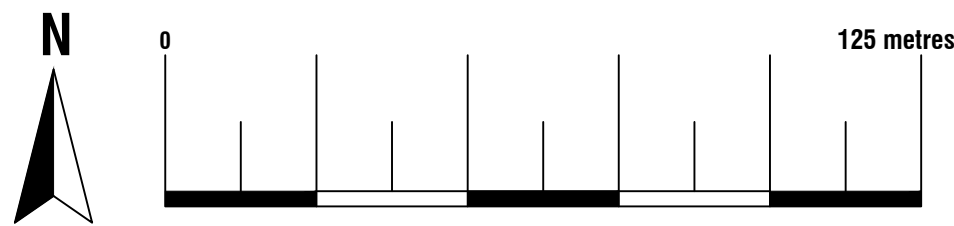


Location Plan
Scale 1:1250
© Crown Copyright and database rights 2024
OS 100047474

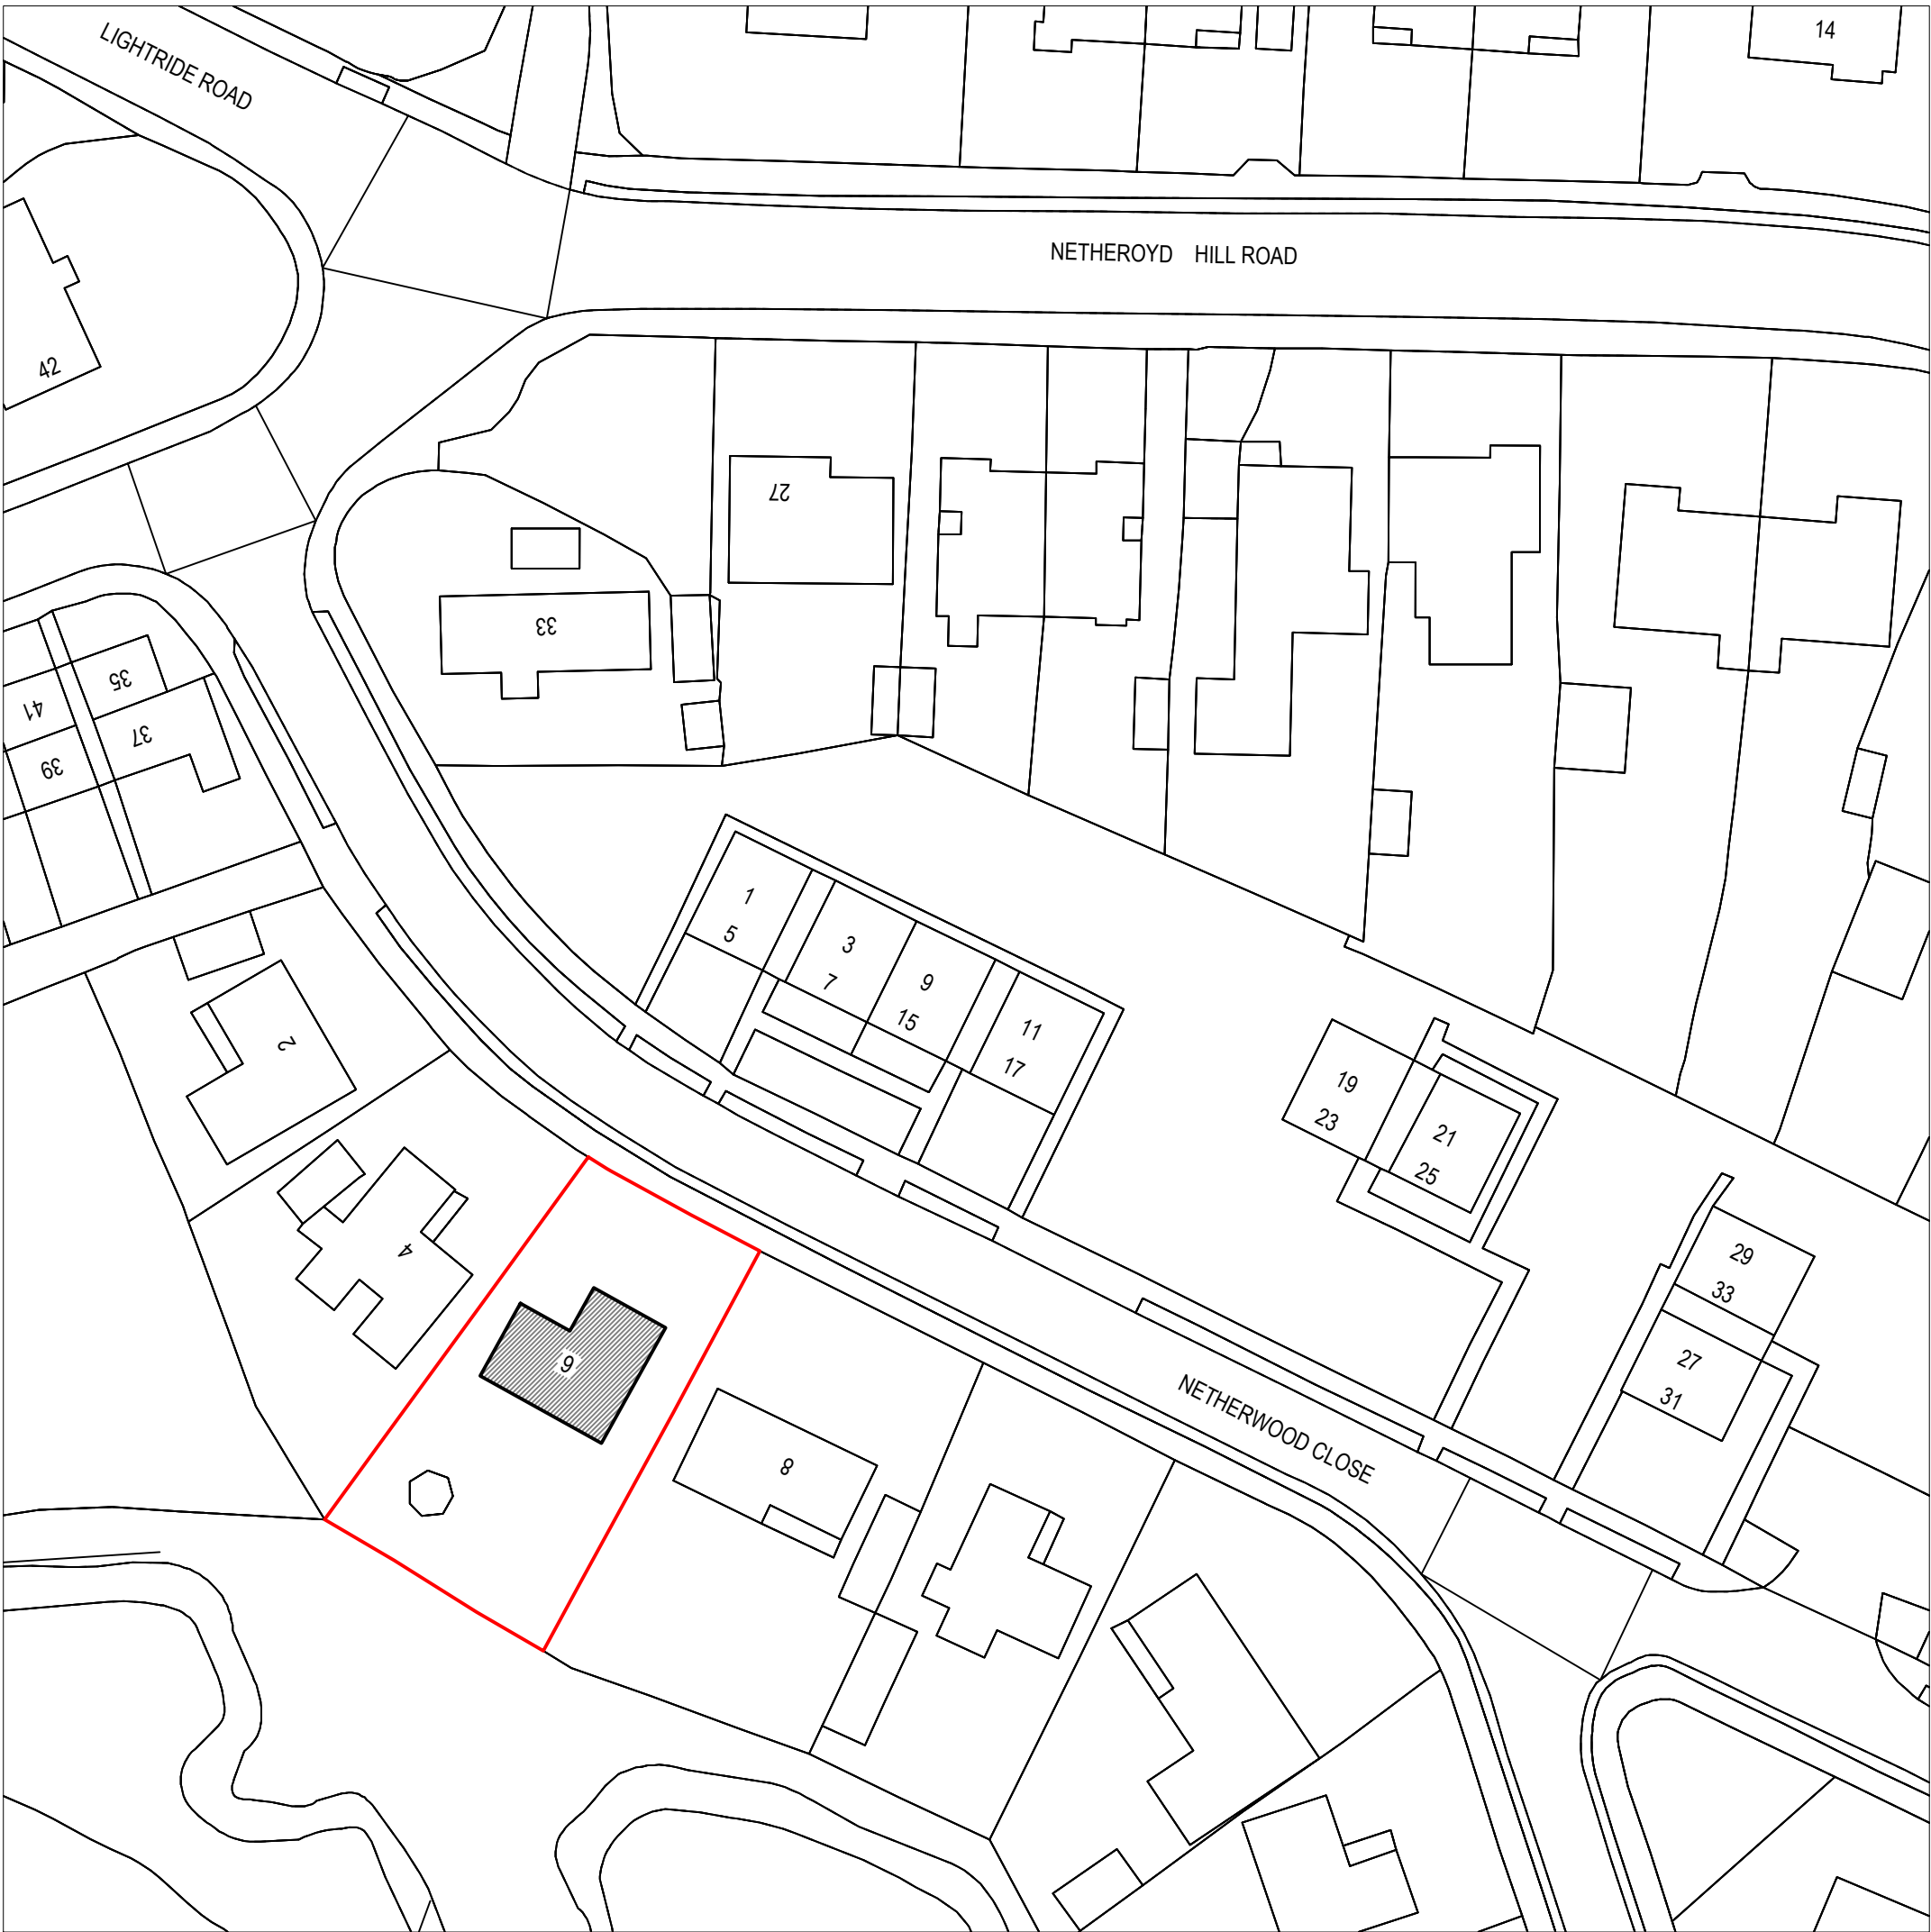

Existing Block Plan
Scale 1:500
© Crown Copyright and database rights 2024
OS 100047474

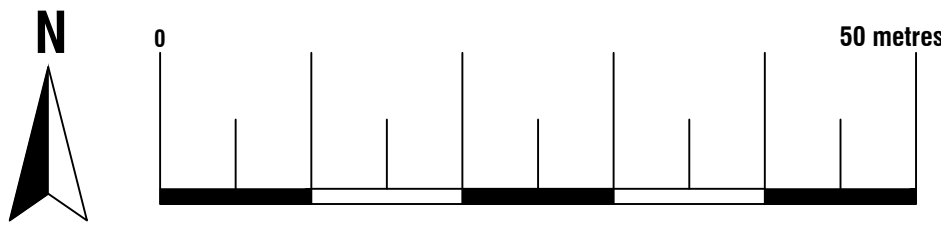

Proposed Block Plan
Scale 1:500
© Crown Copyright and database rights 2024
OS 100047474

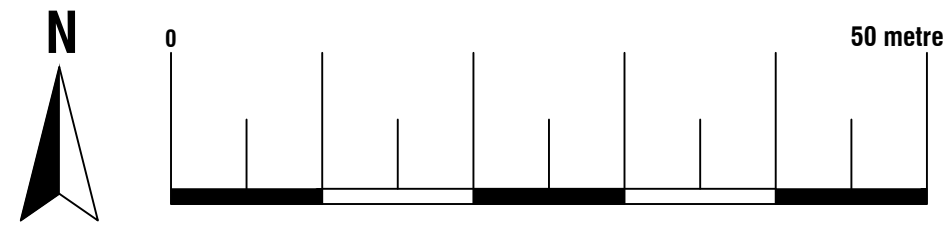



ArkiPlan Architectural Ltd • Enquiries@ArkiPlan.co.uk
Lytchett House, 13 Freeland Park, Wareham Road, Poole, Dorset, BH16 6FA

Site	6 Netherwood Close, Huddersfield HD2 2LR	Date	07.11.2024		
		Sheet	24-2008	D01	REV 1
		Job	Loft Conversion		
		Scale	1:500, 1:1250 @A1, 1:1000, 1:2500 @A3		
Title Number	WYK37334,WYK597349	Title	As Shown		