




EAST ELEVATION

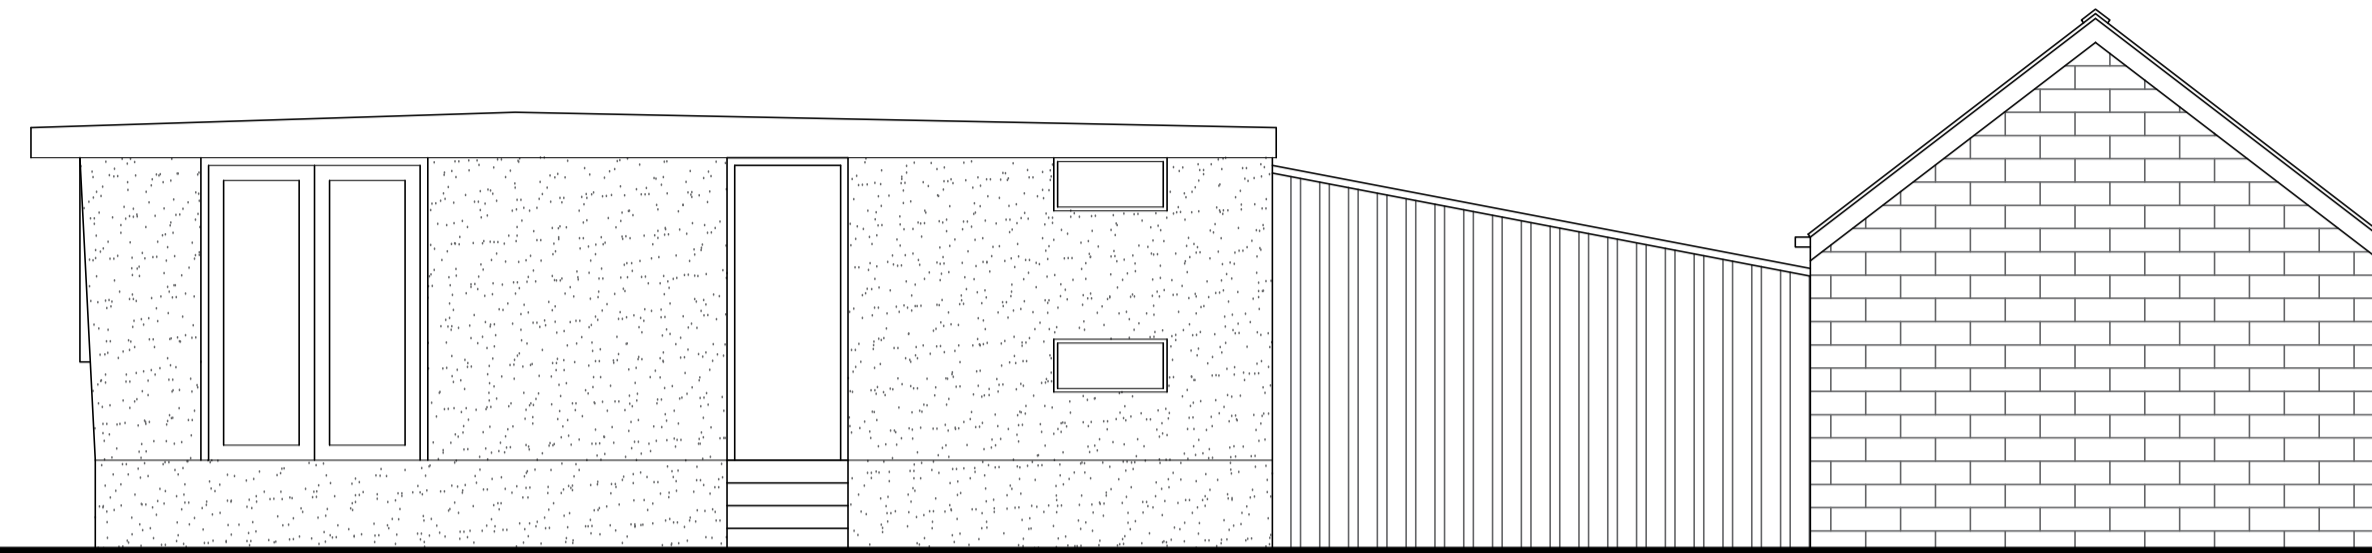

SOUTH ELEVATION

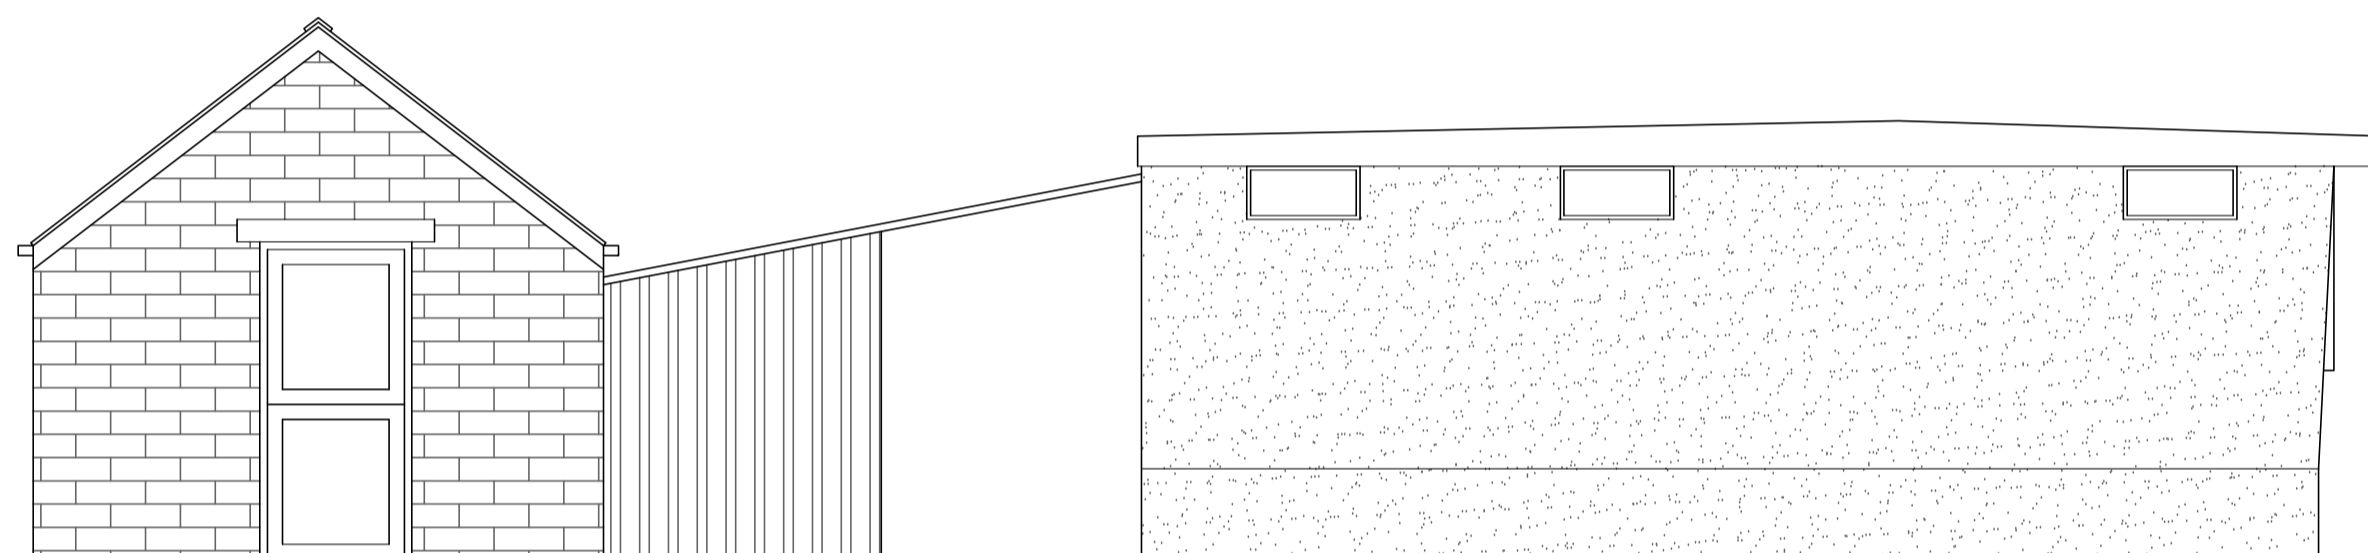


NORTH ELEVATION

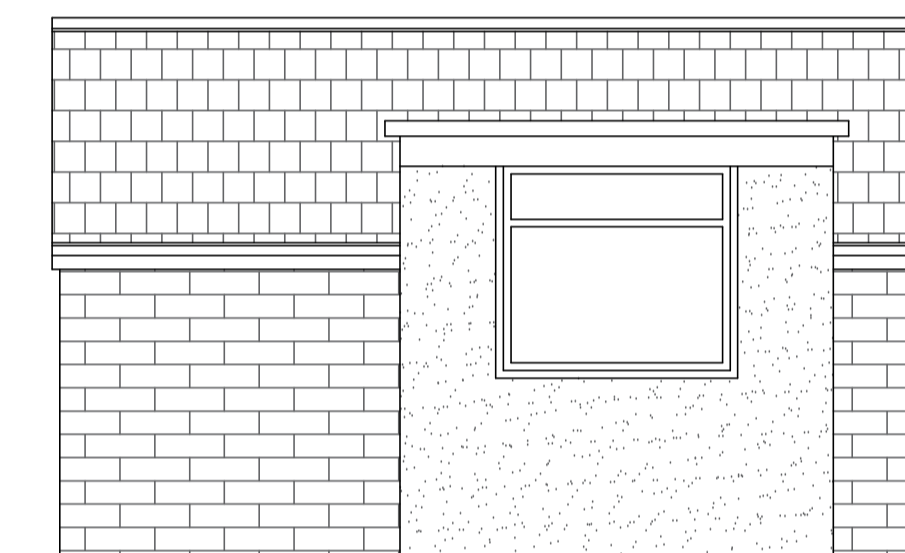


WEST ELEVATION

MATERIALS :-
 WALLS - NATURAL STONE, RENDERED TIMBER AND PROFILE SHEET CLADDING.
 ROOF - FLAT ROOF MEMBRANE, PROFILE SHEET CLADDING AND SLATE ROOF.
 WINDOWS - TIMBER.
 DOOR - TIMBER.

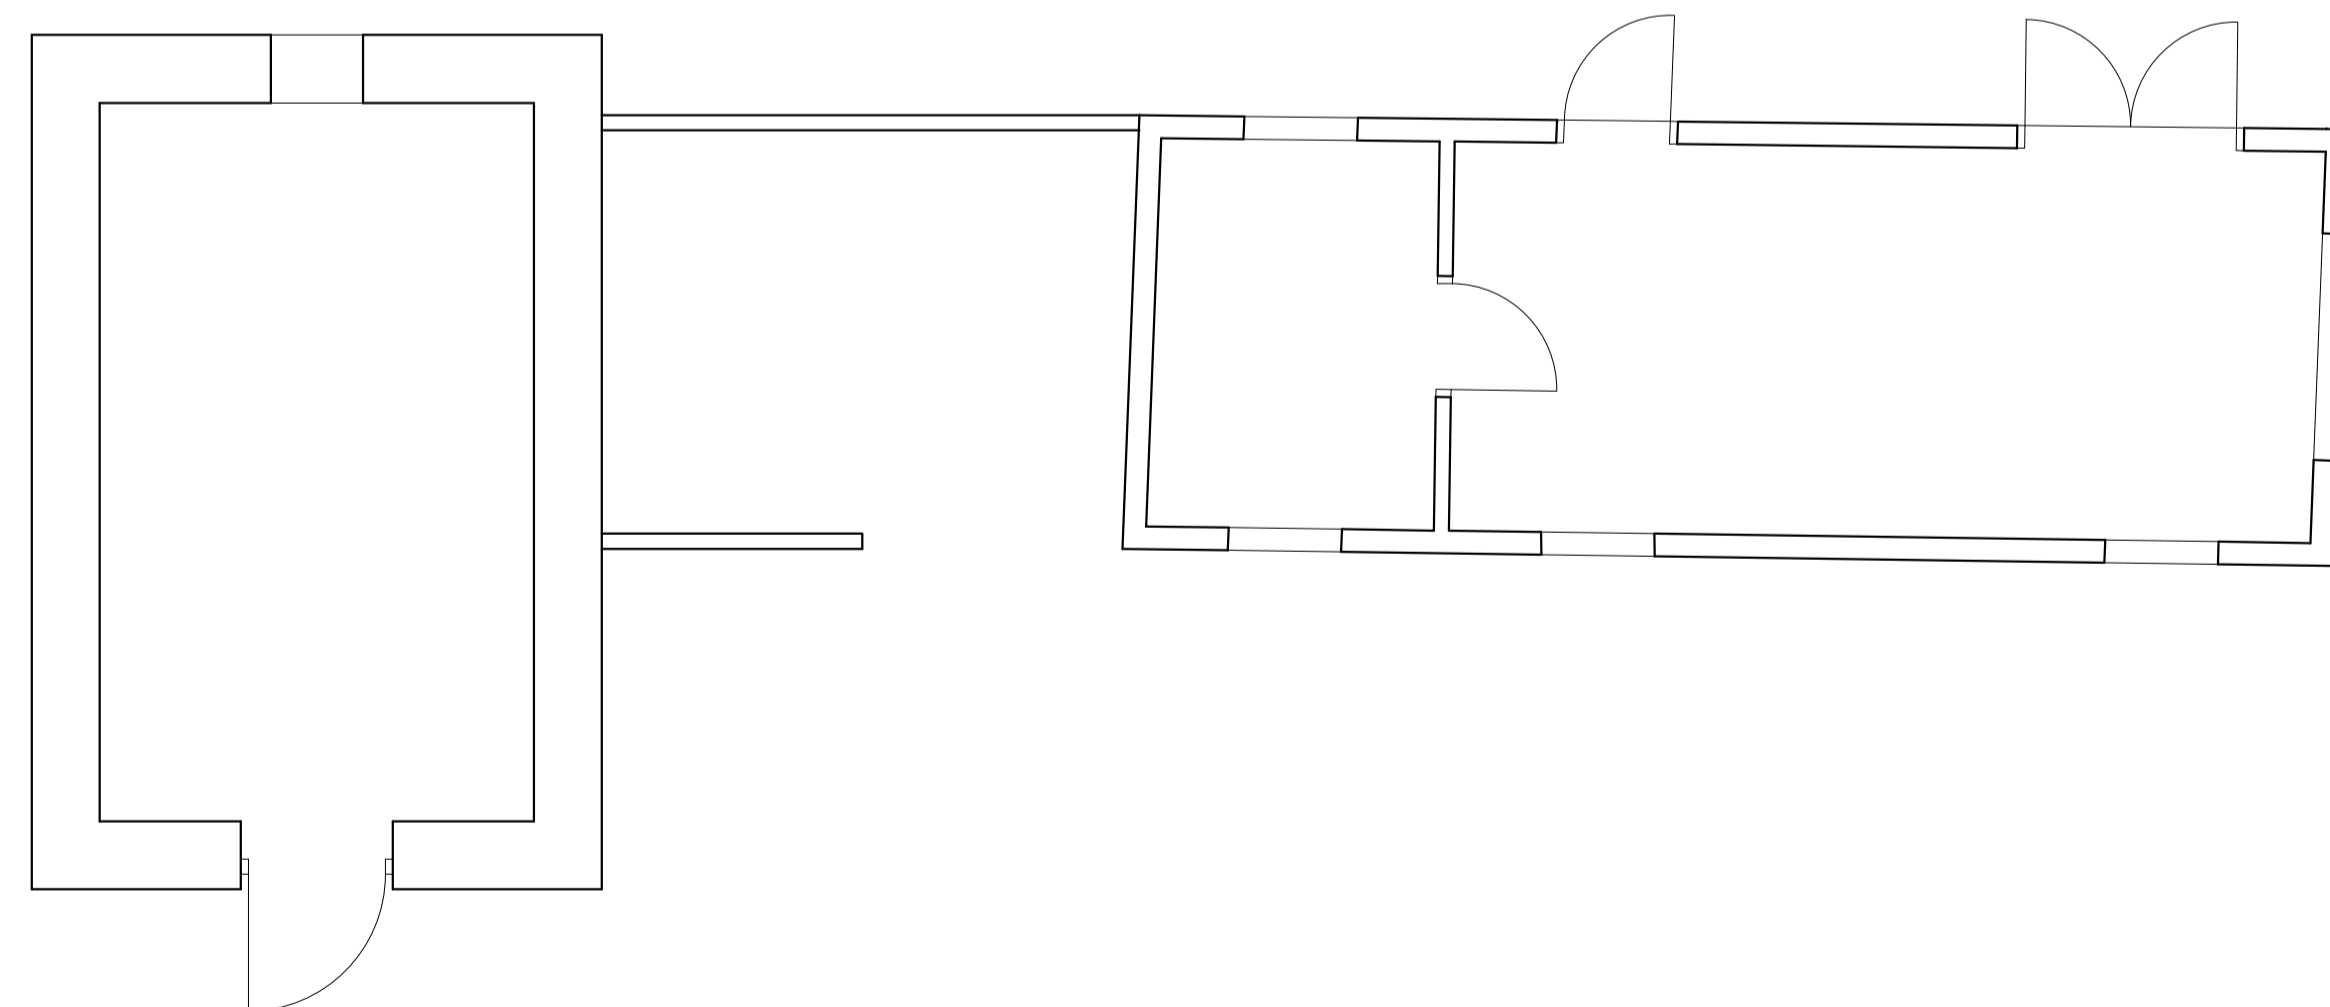

GROUND FLOOR PLAN

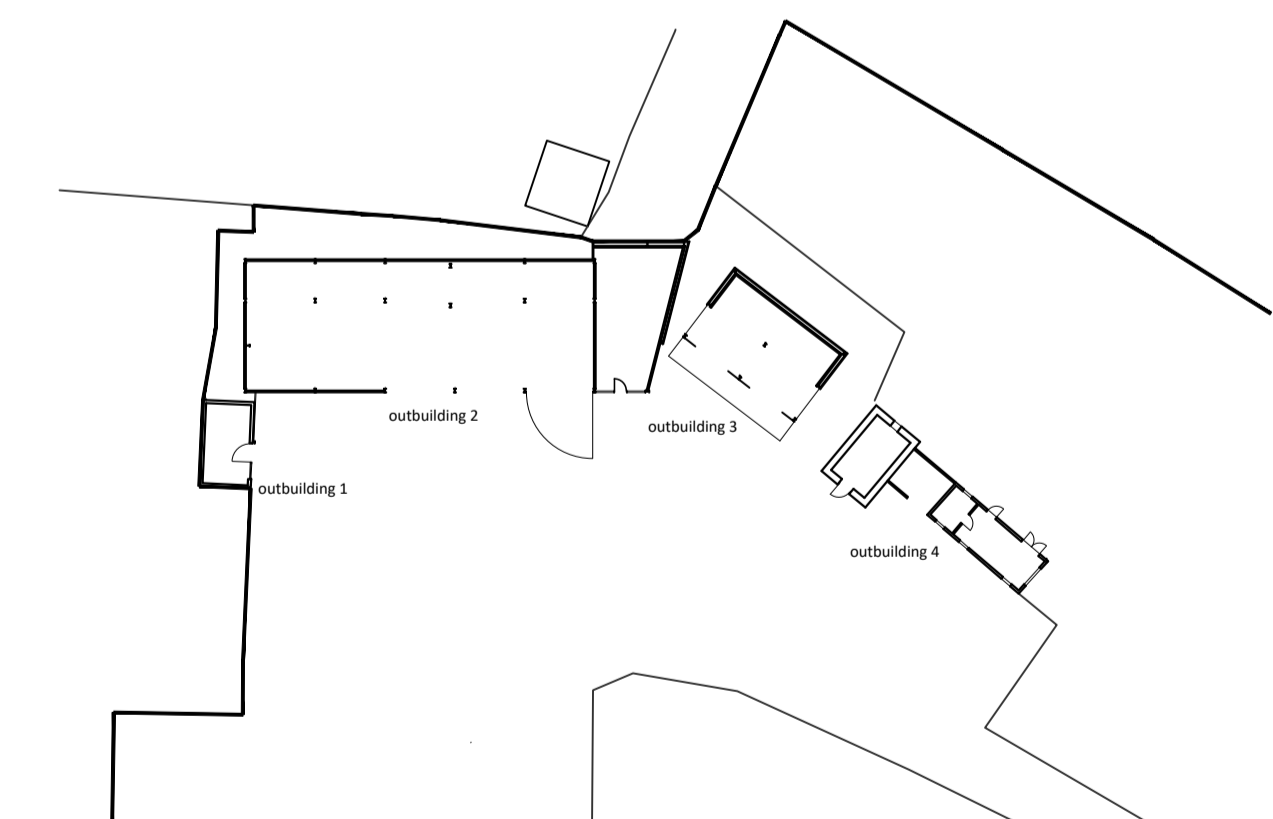

KEY PLAN 1:500