



WEST ELEVATION

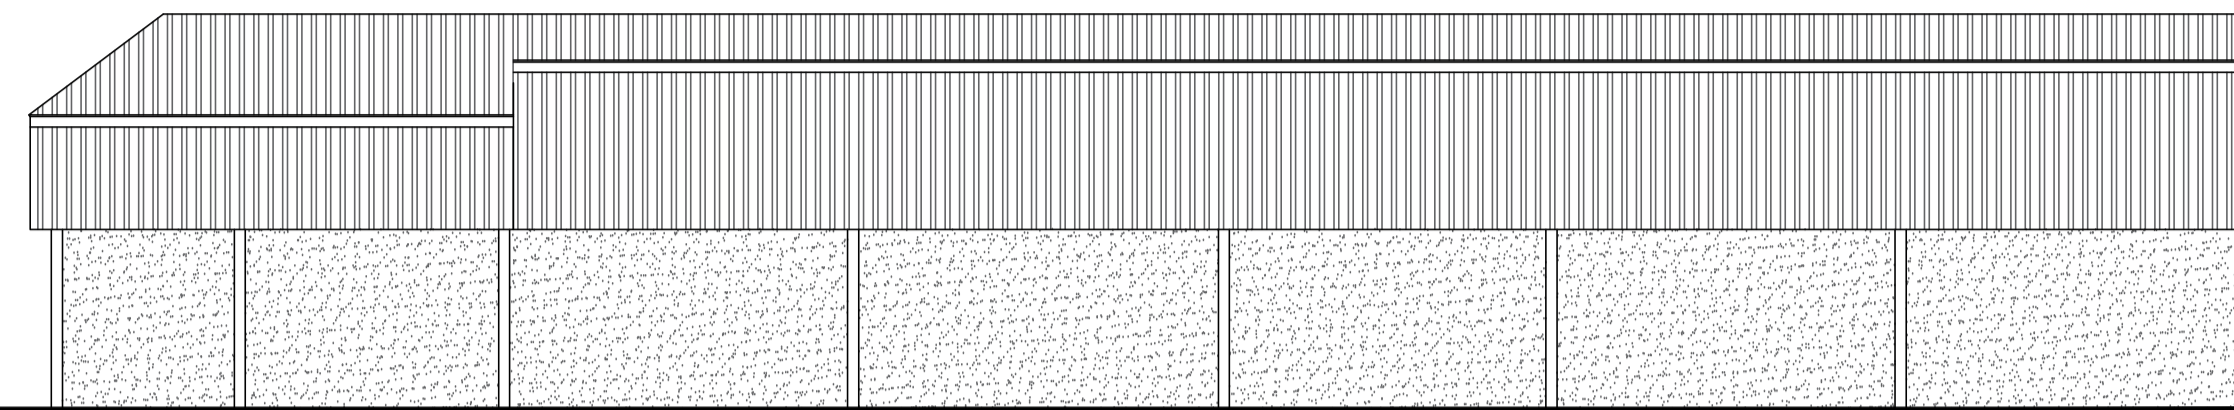


SOUTH ELEVATION


MATERIALS :-
WALLS - CONCRETE PANEL AND PROFILE SHEET CLADDING.
ROOF - PROFILE SHEET CLADDING.
DOORS - METAL FRAME AND SHEET.

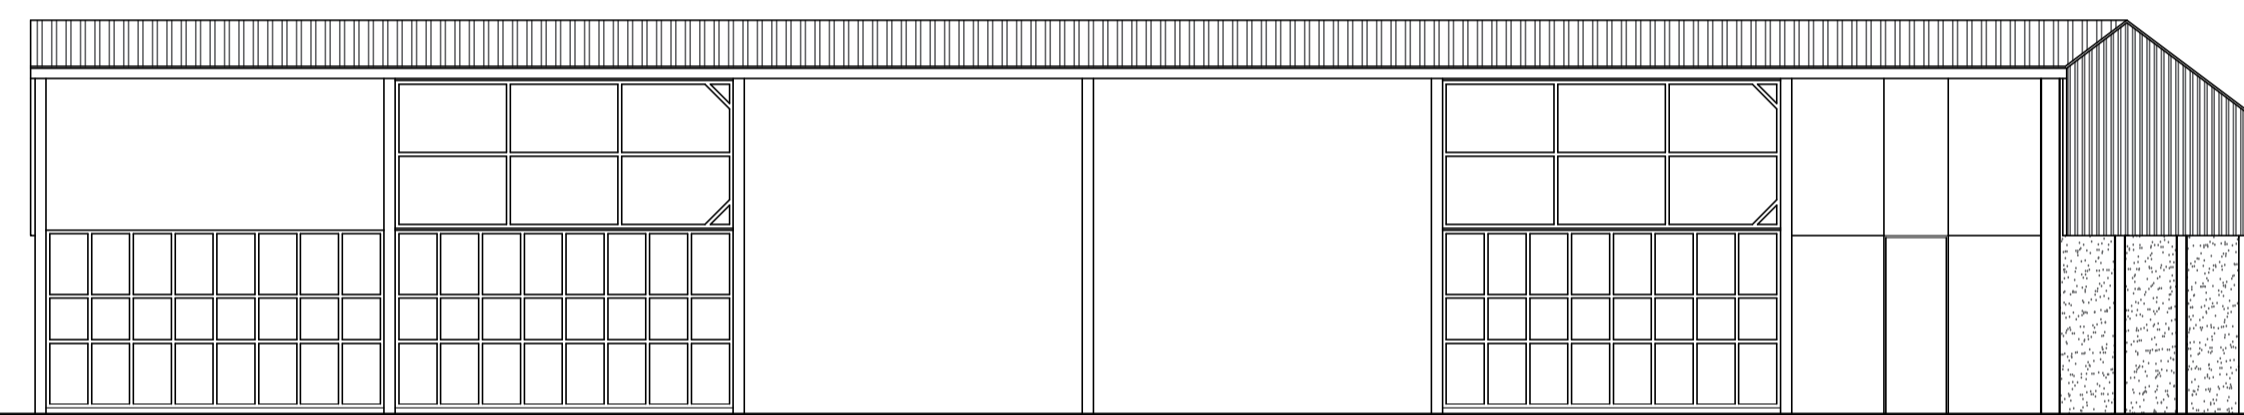


NORTH ELEVATION

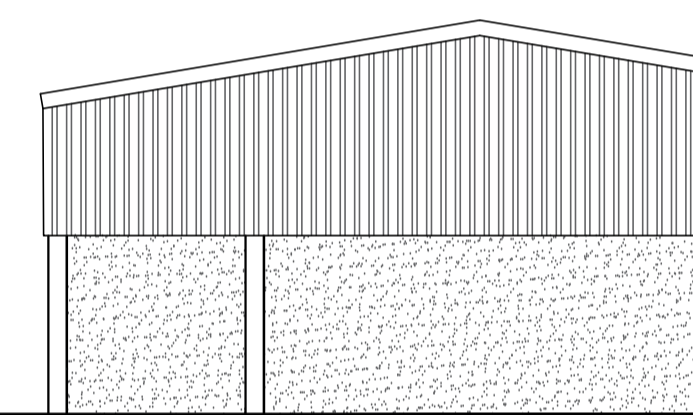

EAST ELEVATION

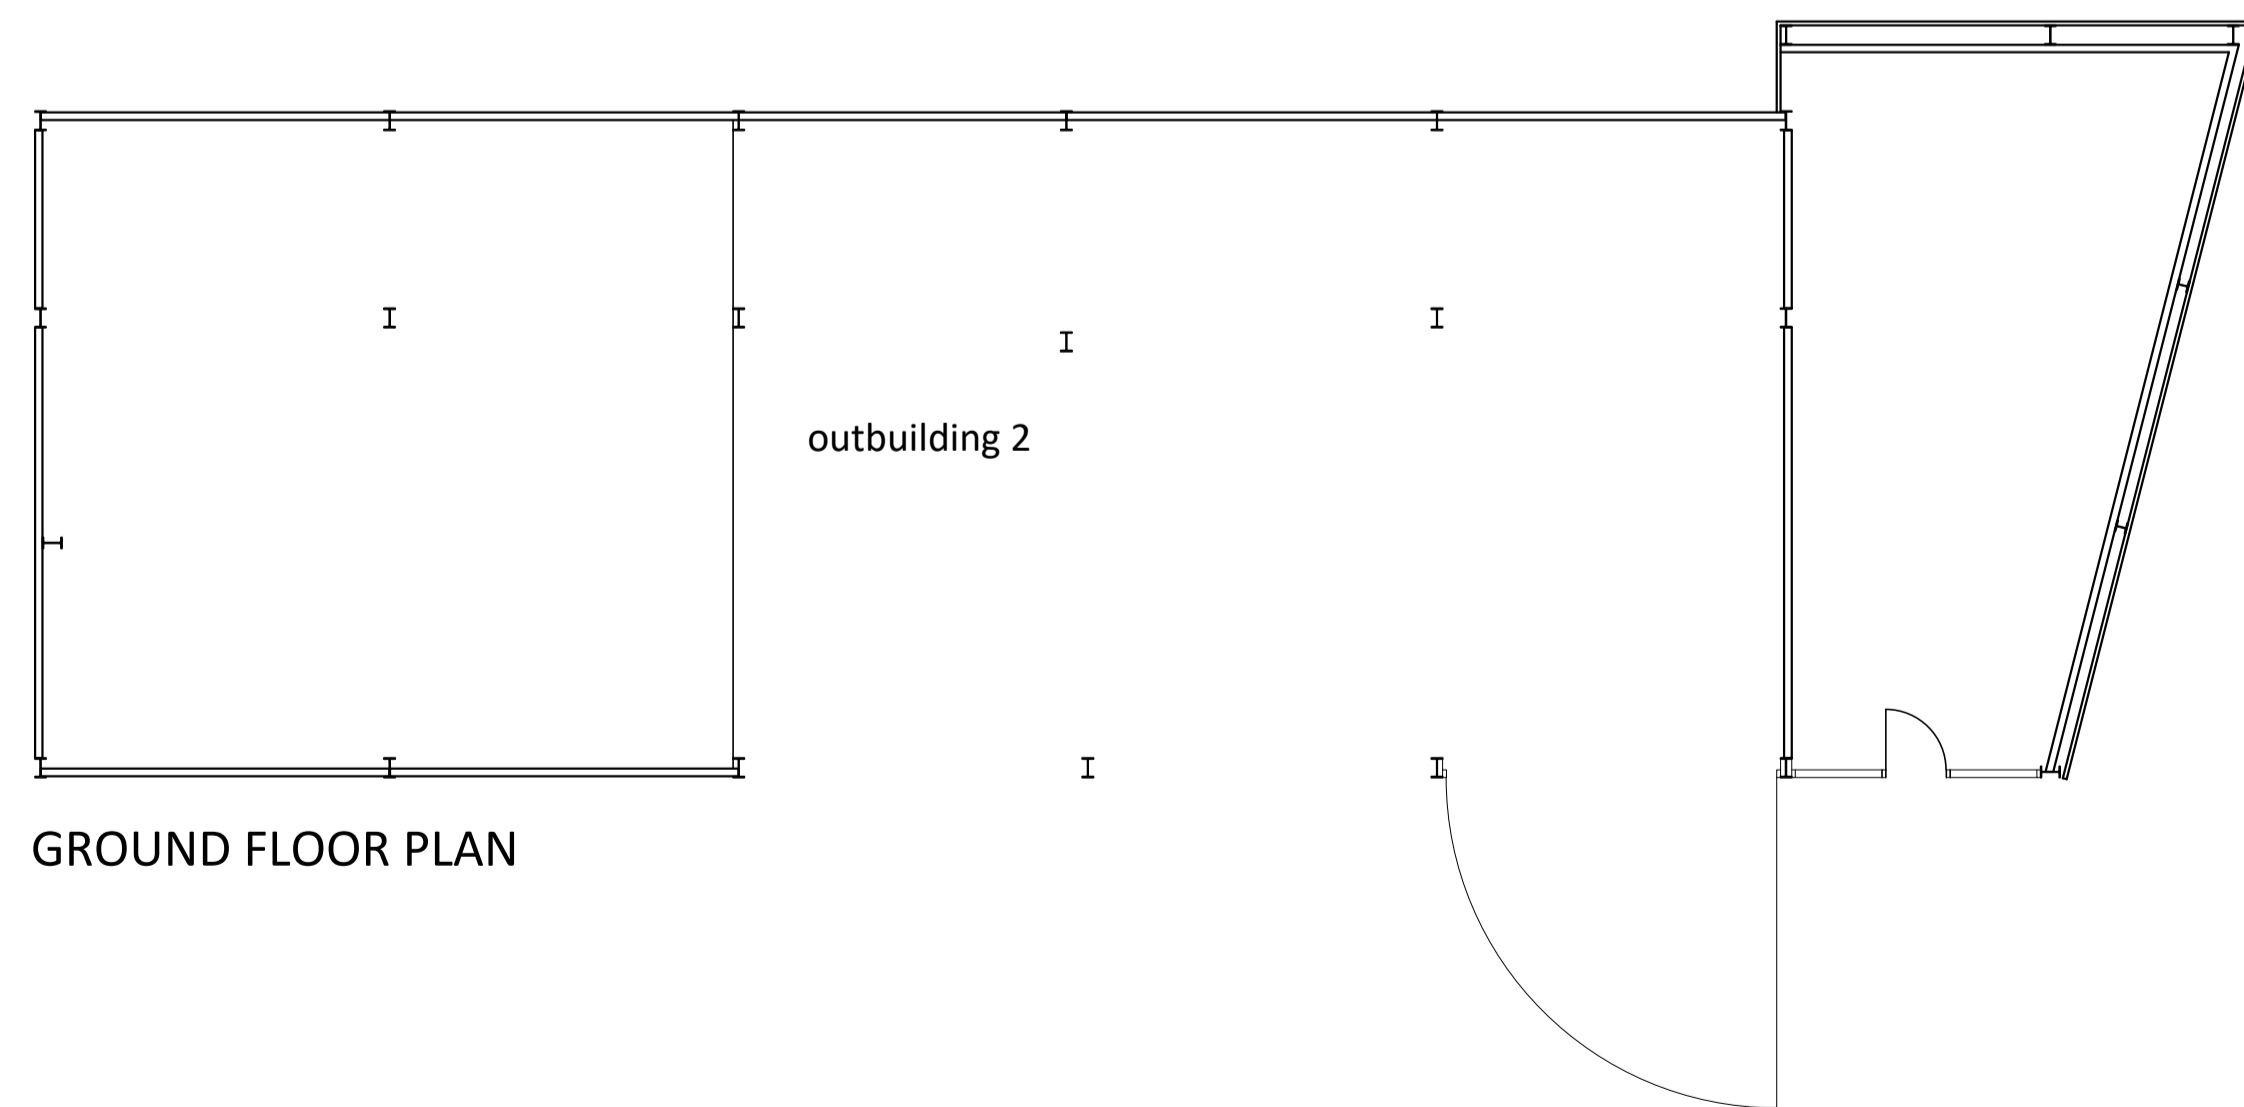

GROUND FLOOR PLAN

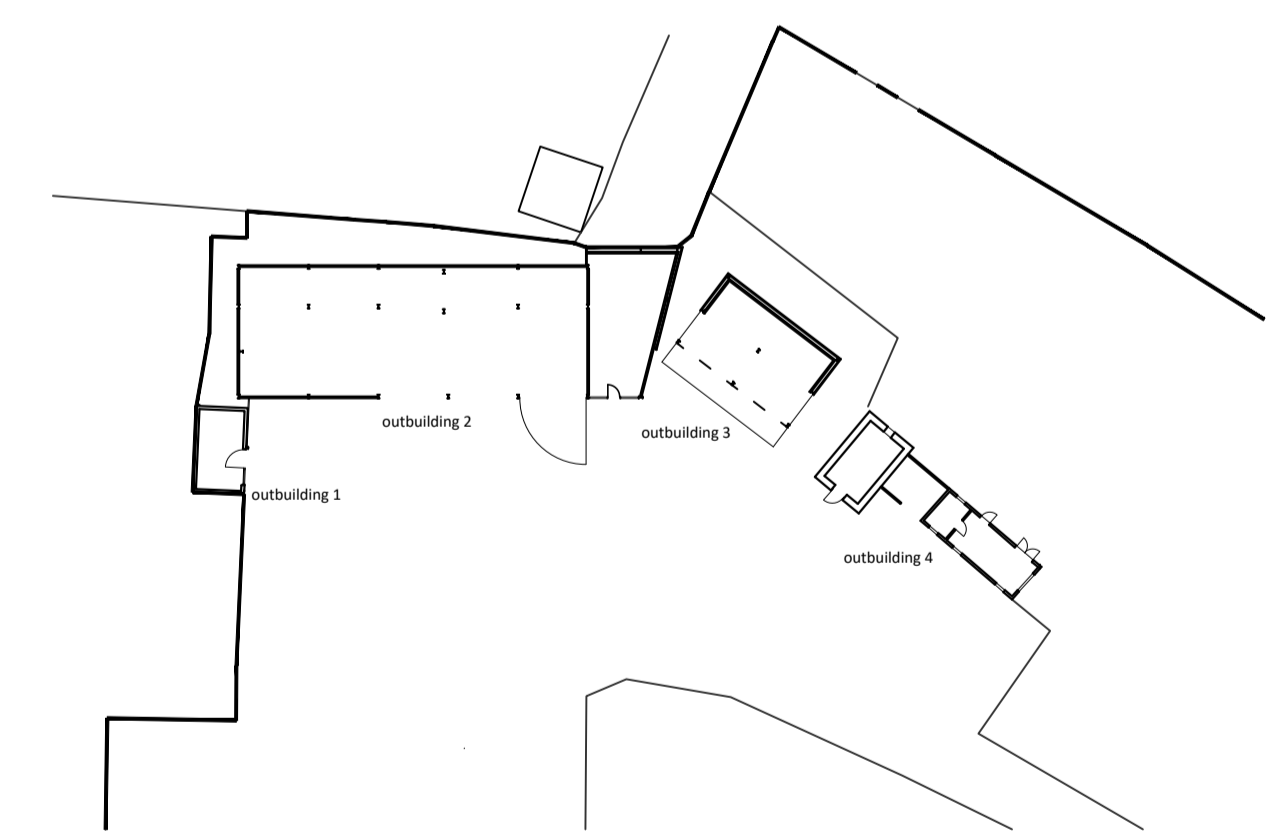

KEY PLAN 1:500