


In all cases figured dimensions shall be taken in preference to scaled dimensions. All relevant dimensions shall be checked on site before any fabricated work is put in hand.

Revision  
Client comments added


Date  
19/08/24

No.  
A

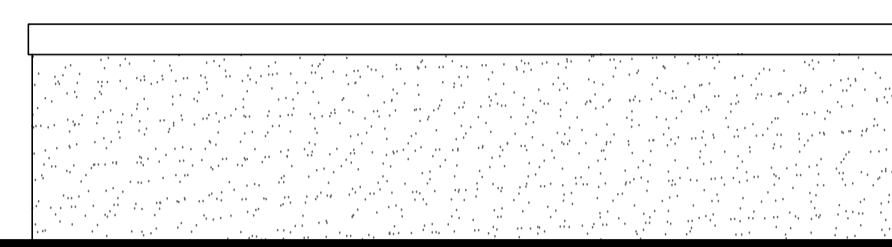


EAST ELEVATION


MATERIALS :-  
WALLS - CONCRETE PANEL, NATURAL STONE AND PROFILE SHEET CLADDING.  
ROOF - FLAT ROOF MEMBRANE.  
WINDOWS - TIMBER.  
DOOR - TIMBER.

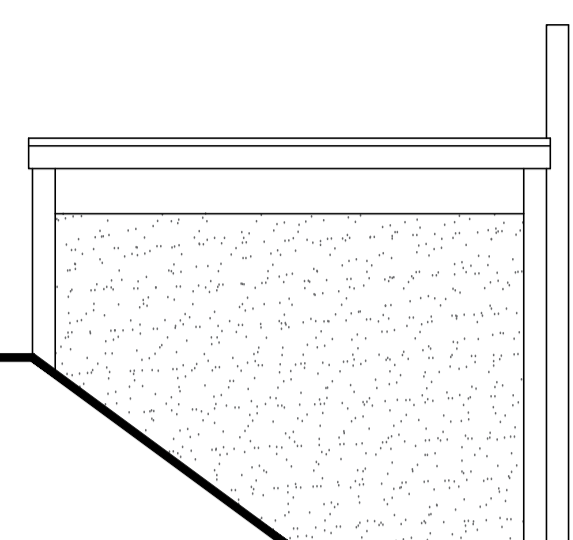


NORTH ELEVATION

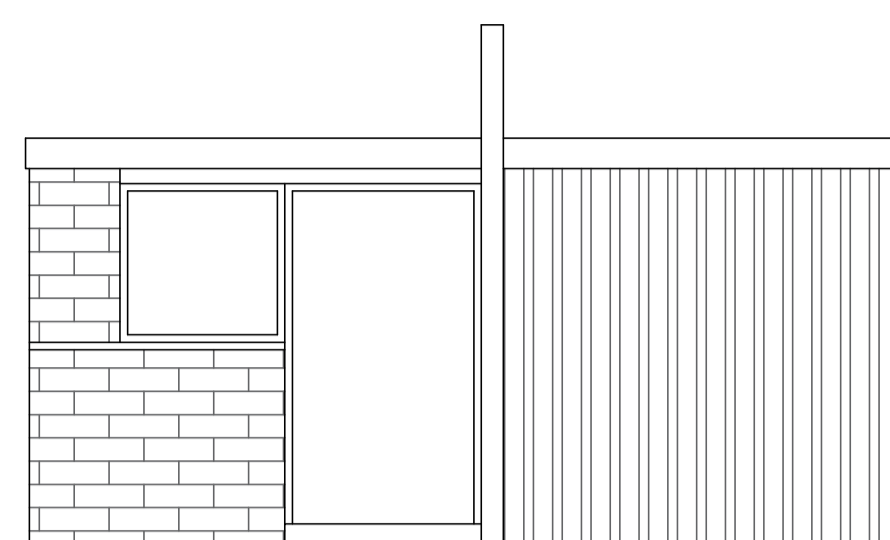


WEST ELEVATION

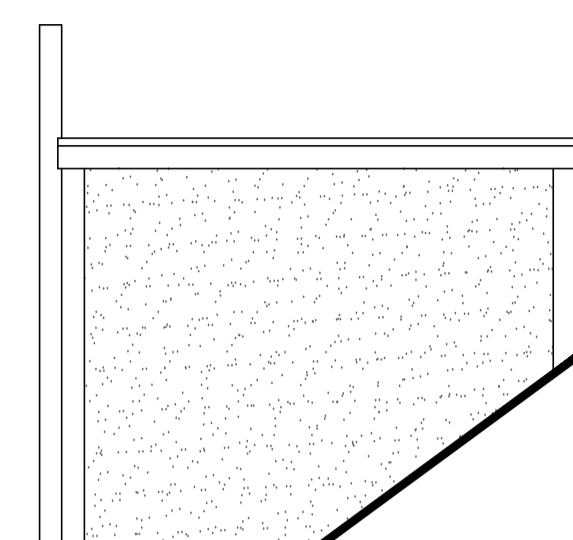


SOUTH ELEVATION

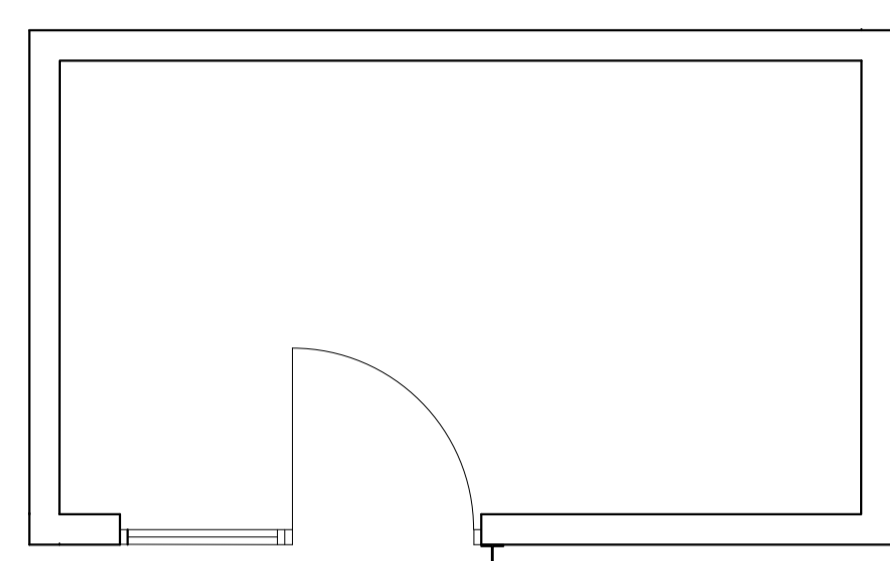


GROUND FLOOR PLAN

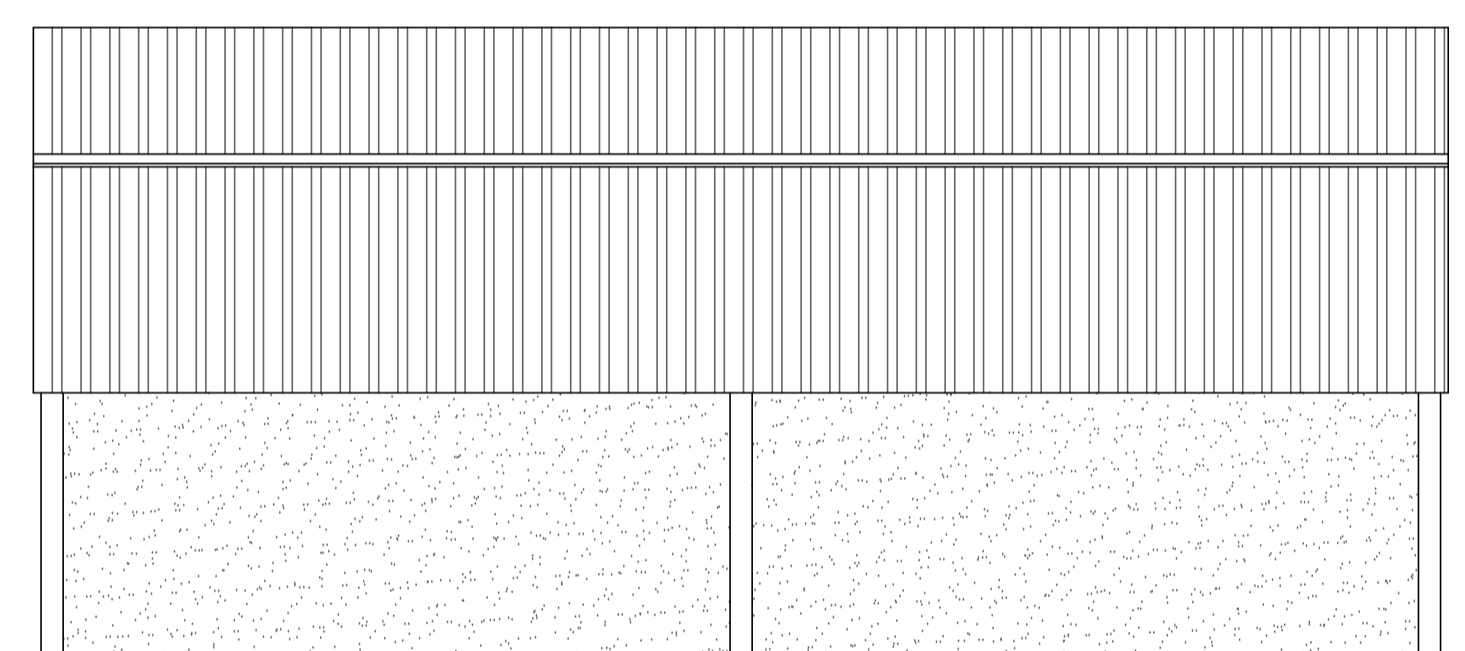


SOUTH ELEVATION

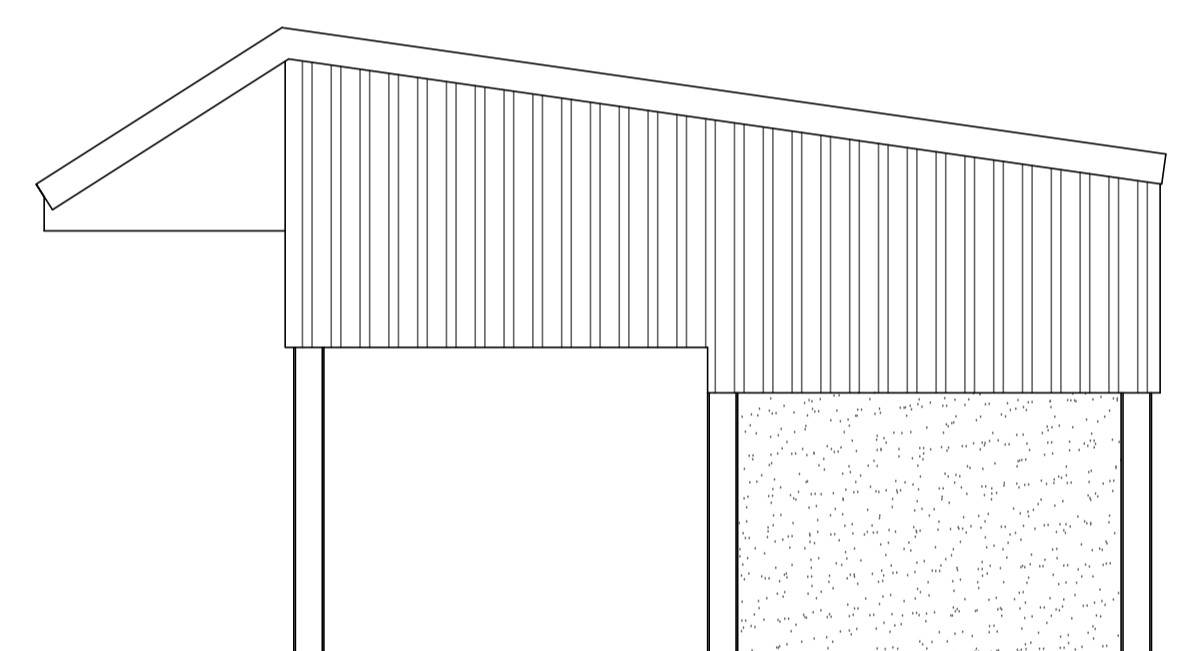

WEST ELEVATION

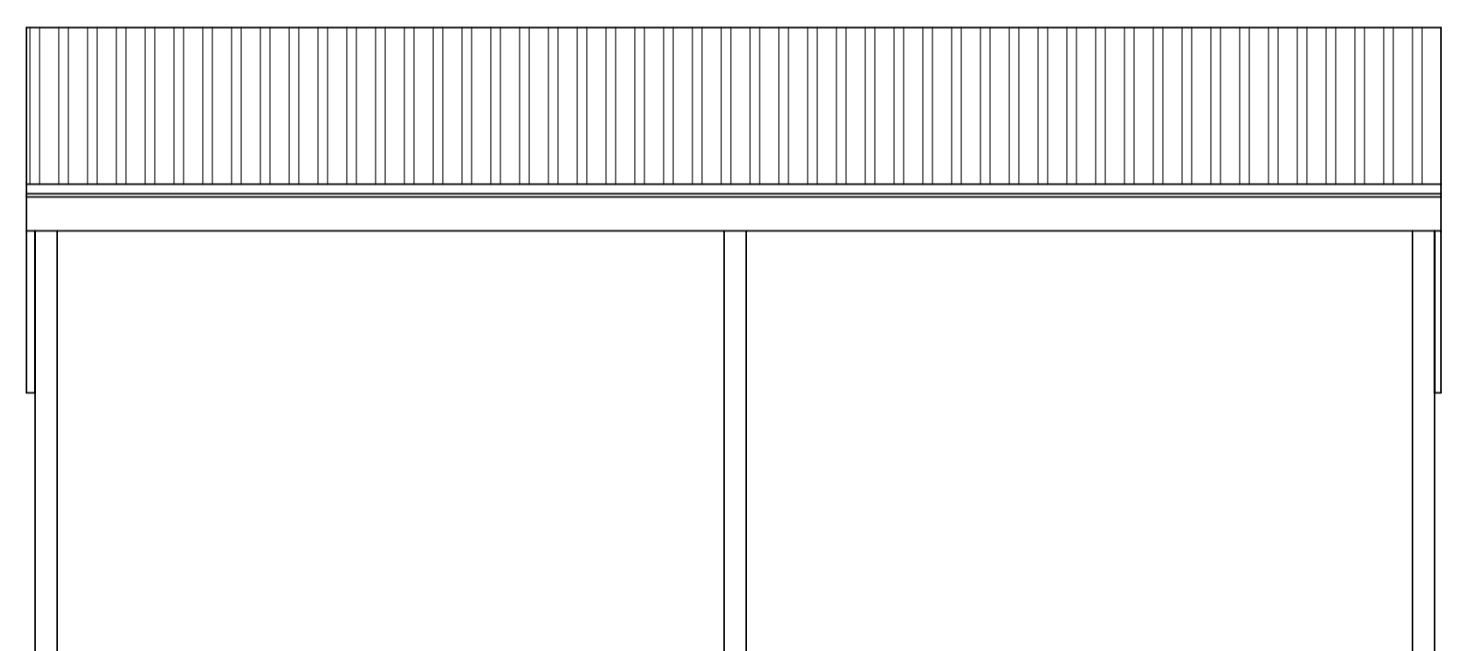


NORTH ELEVATION

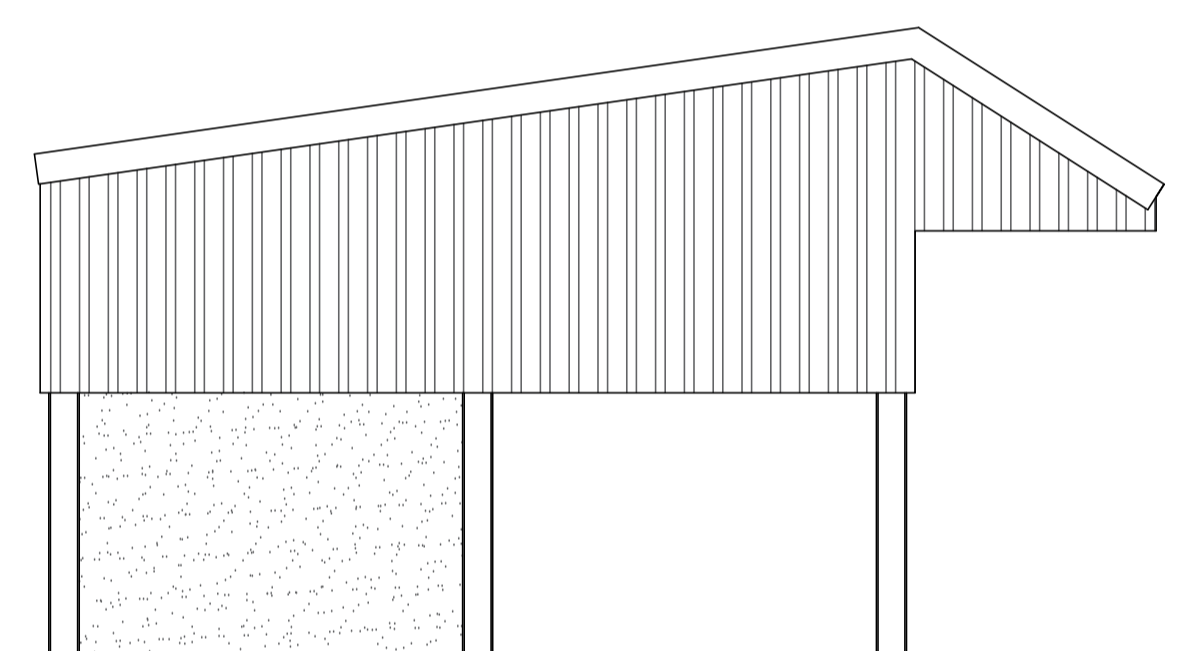


EAST ELEVATION

MATERIALS :-  
WALLS  
CONCRETE PANEL AND PROFILE SHEET CLADDING.  
ROOF  
PROFILE SHEET CLADDING.

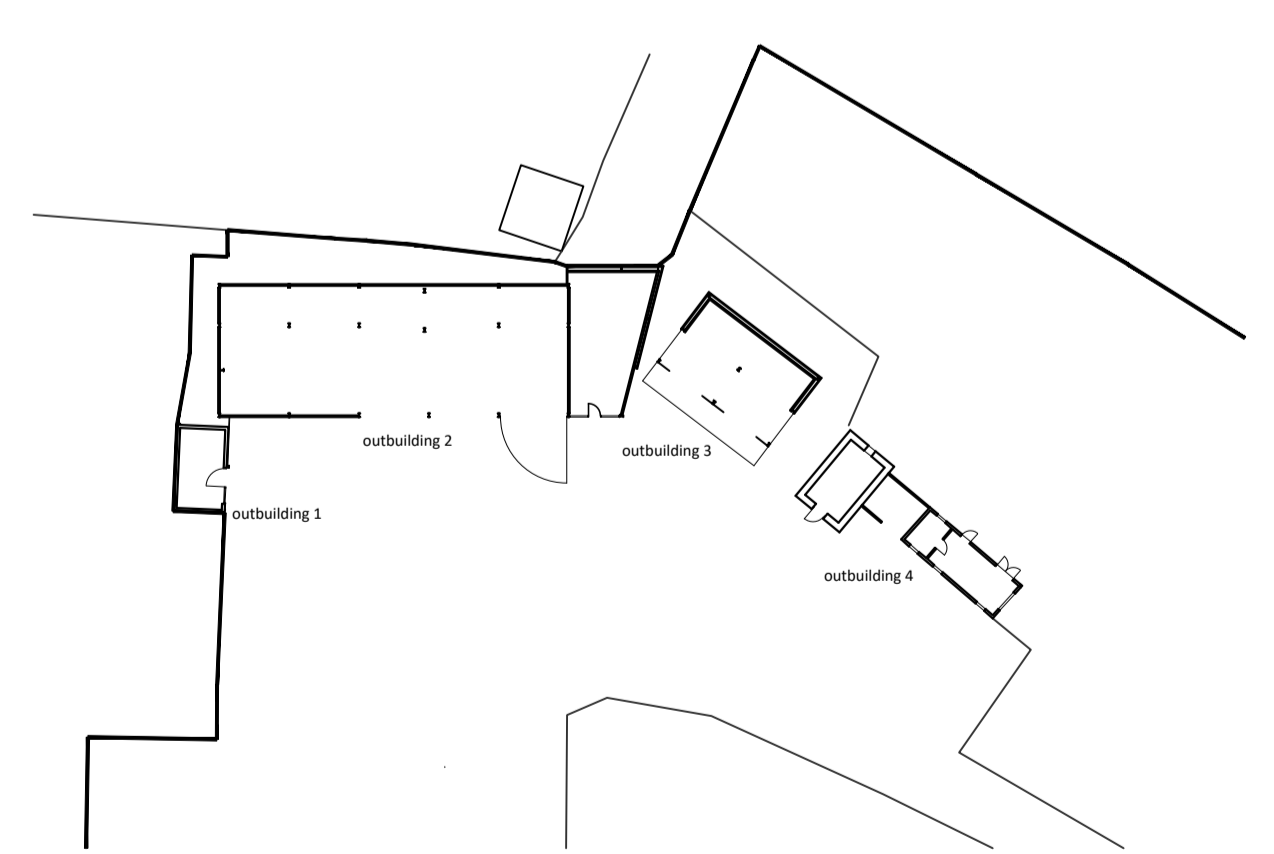

KEY PLAN 1:500

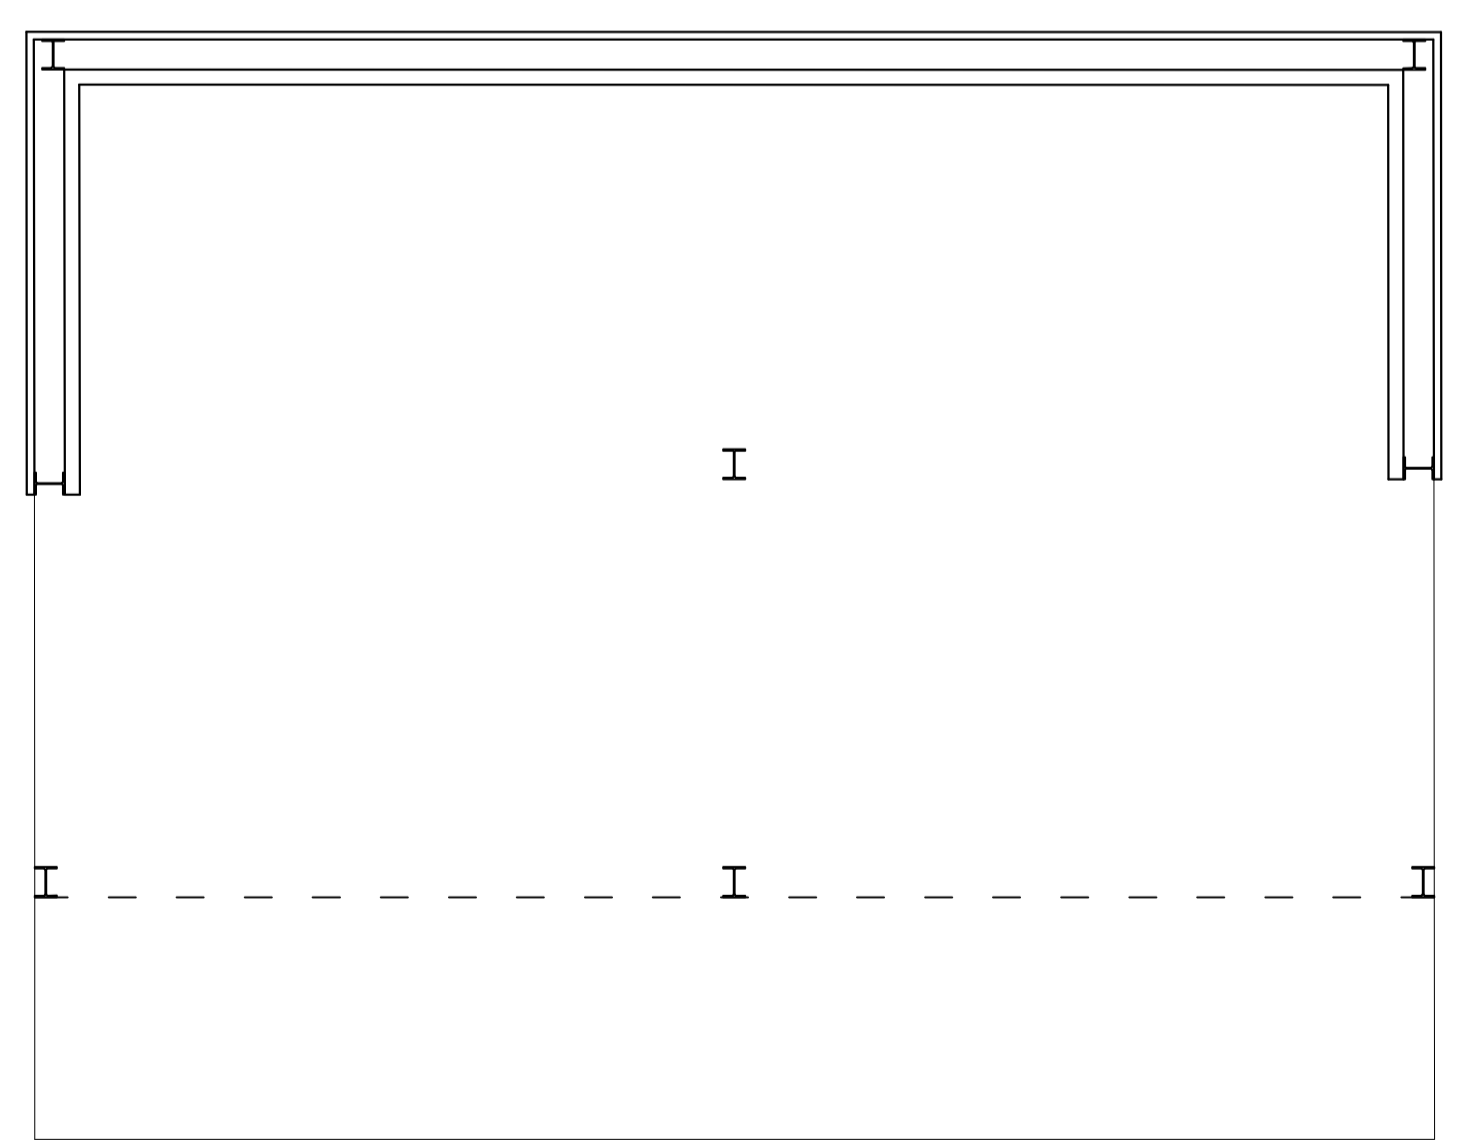

GROUND FLOOR PLAN