


In all cases figured dimensions shall be taken in preference to scaled dimensions. All relevant dimensions shall be checked on site before any fabricated work is put in hand.

Revision

Date

No.

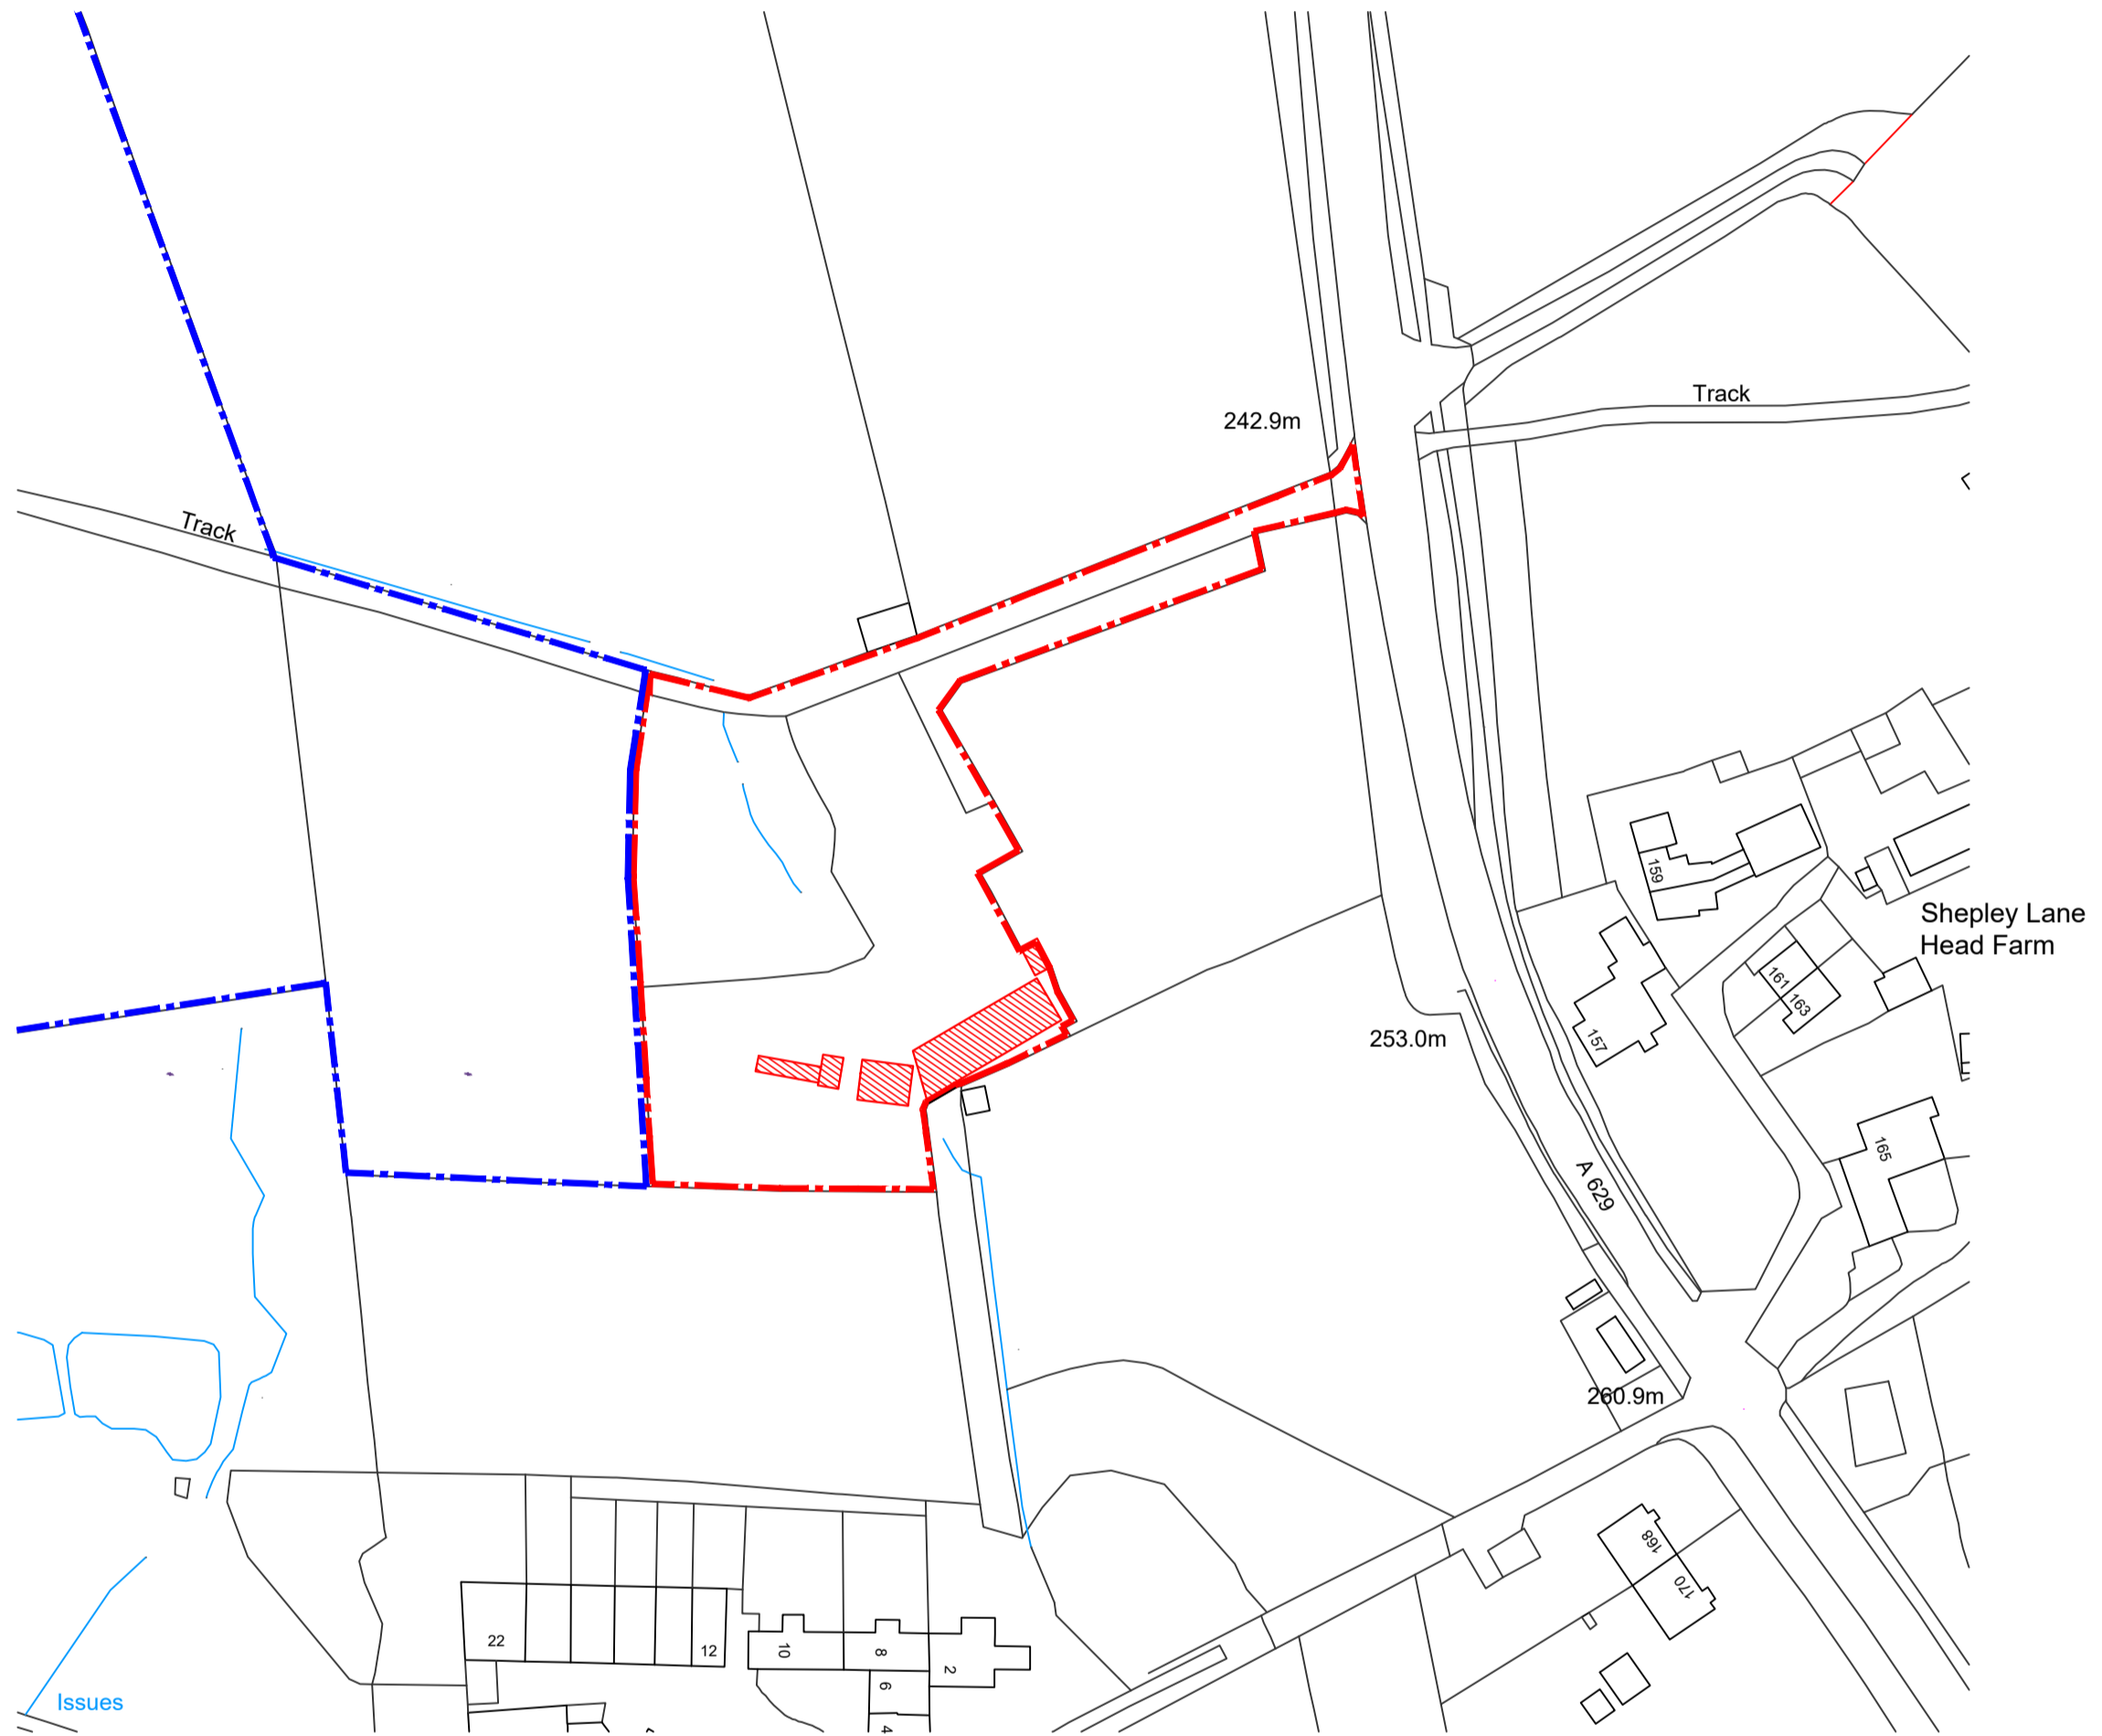

# PROPOSED RESIDENTIAL DEVELOPMENT ON LAND AT 160 LANE HEAD ROAD, SHEPLEY. HUDDERSFIELD. WEST YORKSHIRE. HD8 8BW.