



■ **The Studio.** No. 96 Blacker Road Huddersfield HD1 5HN  
 ■ **Tel.** +44 (0)1484 309394 ■ **Email.** Studio@iq-arch.com


This drawing and design is the copyright of IQ Architecture & Design and may not be reproduced in any form whatsoever without prior express or written consent.

**NOTES**


This drawing is for information only.

**SITE LOCATION PLAN**

1:1000 at A1  
 1:2000 at A3

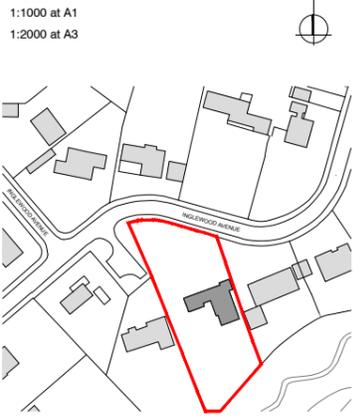


**EXISTING FRONT (NORTH-WEST)  
ELEVATION** Scale 1:100@A3

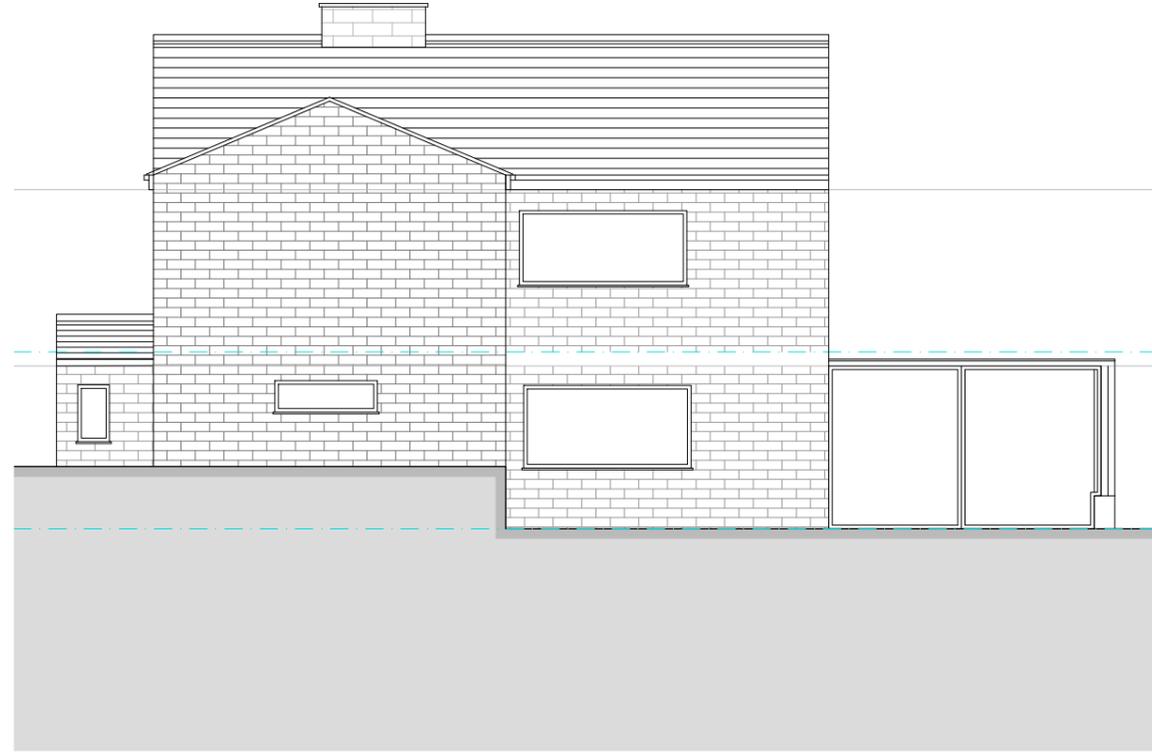

**EXISTING SIDE (SOUTH-WEST)  
ELEVATION** Scale 1:100@A3



**EXISTING REAR (SOUTH-EAST)  
ELEVATION** Scale 1:100@A3

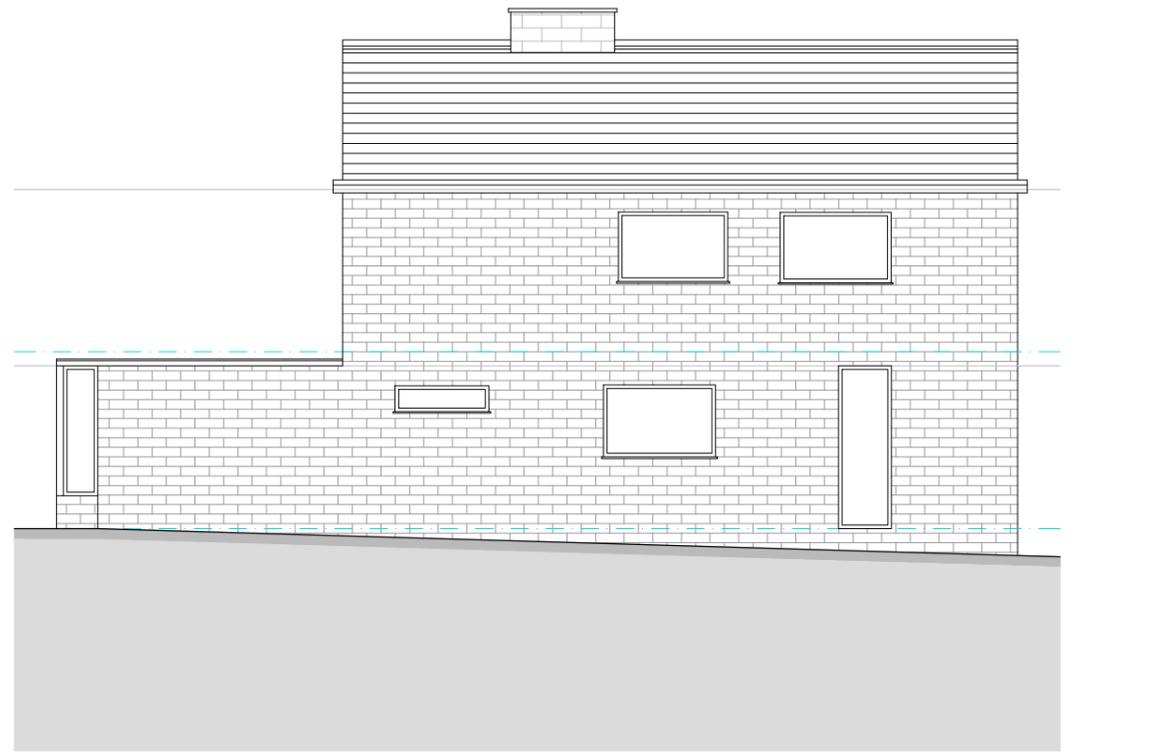

**EXISTING SIDE (NORTH-WEST)  
ELEVATION** Scale 1:100@A3

REVISION.	DATE.	INITIAL.	DESCRIPTION.
-	MAR 18	LZ/MAI	Feasibility

CLIENT:

Mr. M Ashfaq

ADDRESS:

No. 09 Inglewood Avenue,  
Huddersfield, HD2 2DS.

PROJECT TITLE:

Extension(s) to existing dwellinghouse with associated internal alterations.

DRAWING TITLE:

IQ14.028(A).P-04  
Existing Elevations

DRAWING TYPE:

**EXISTING**

SCALE.	PROJECT Ref.	DWG No.	Rev.
1:50 @A1	IQ14.028A.P	04	-
1:100 @A3			