


SITE PLAN
Bus Shelter 0703-0090
Jark, 18-20, High Street, Kirklees, Huddersfield, HD1 2LE
E414343 - N416490

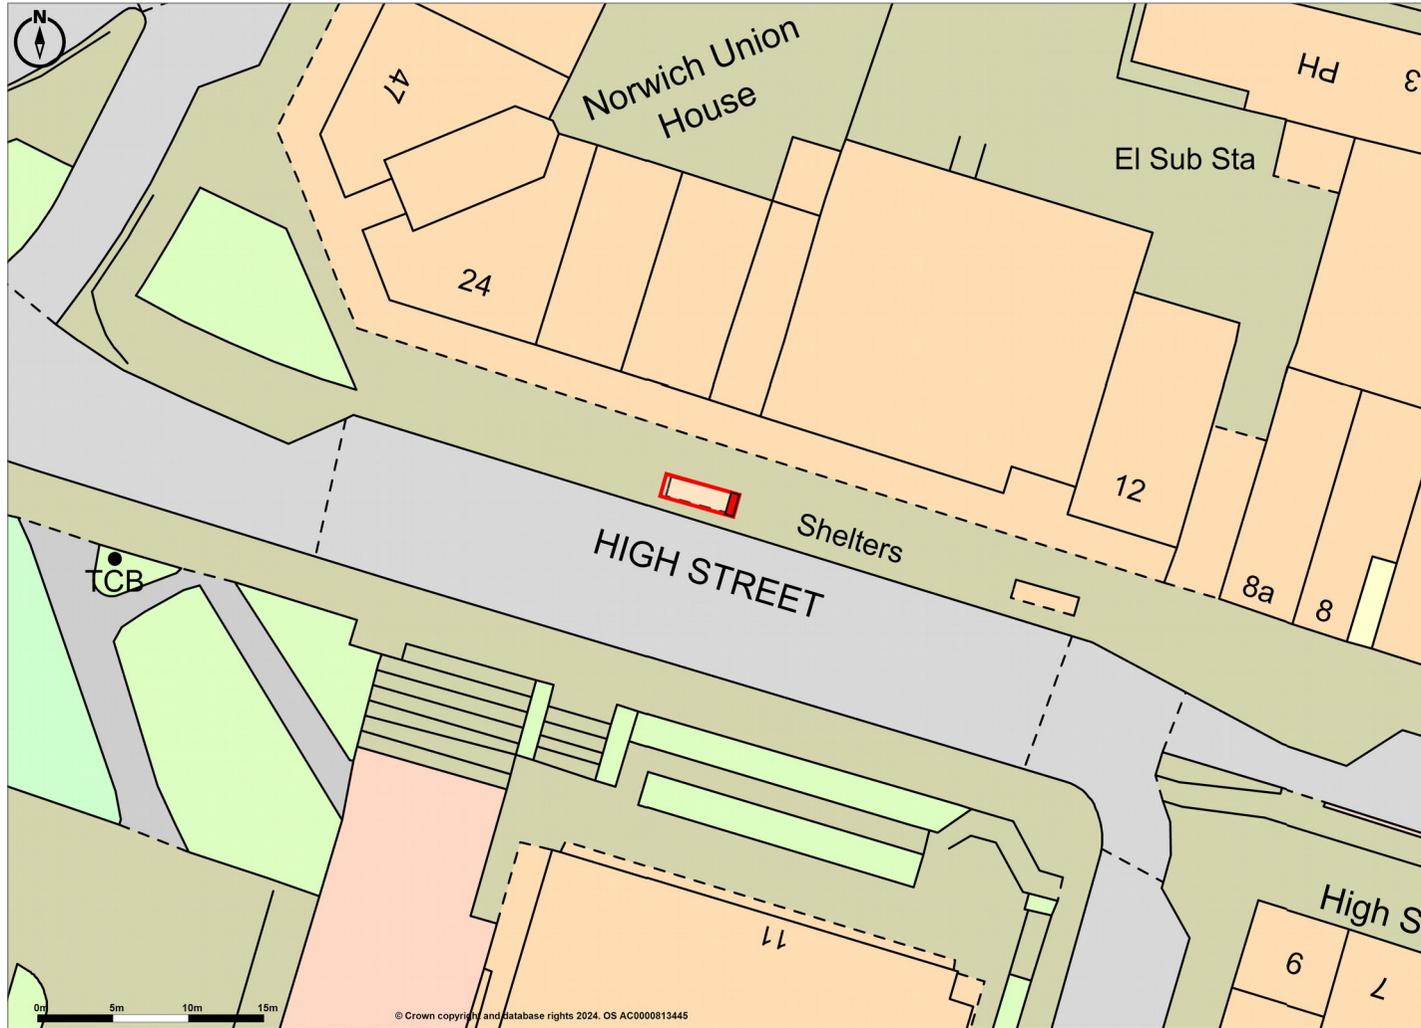

Promap © Crown Copyright and database rights 2024. OS AC0000813445
LANDMARK INFORMATION Plotted Scale - 1:500. Paper Size - A4

Clear Channel UK