


SCALE 1:1250

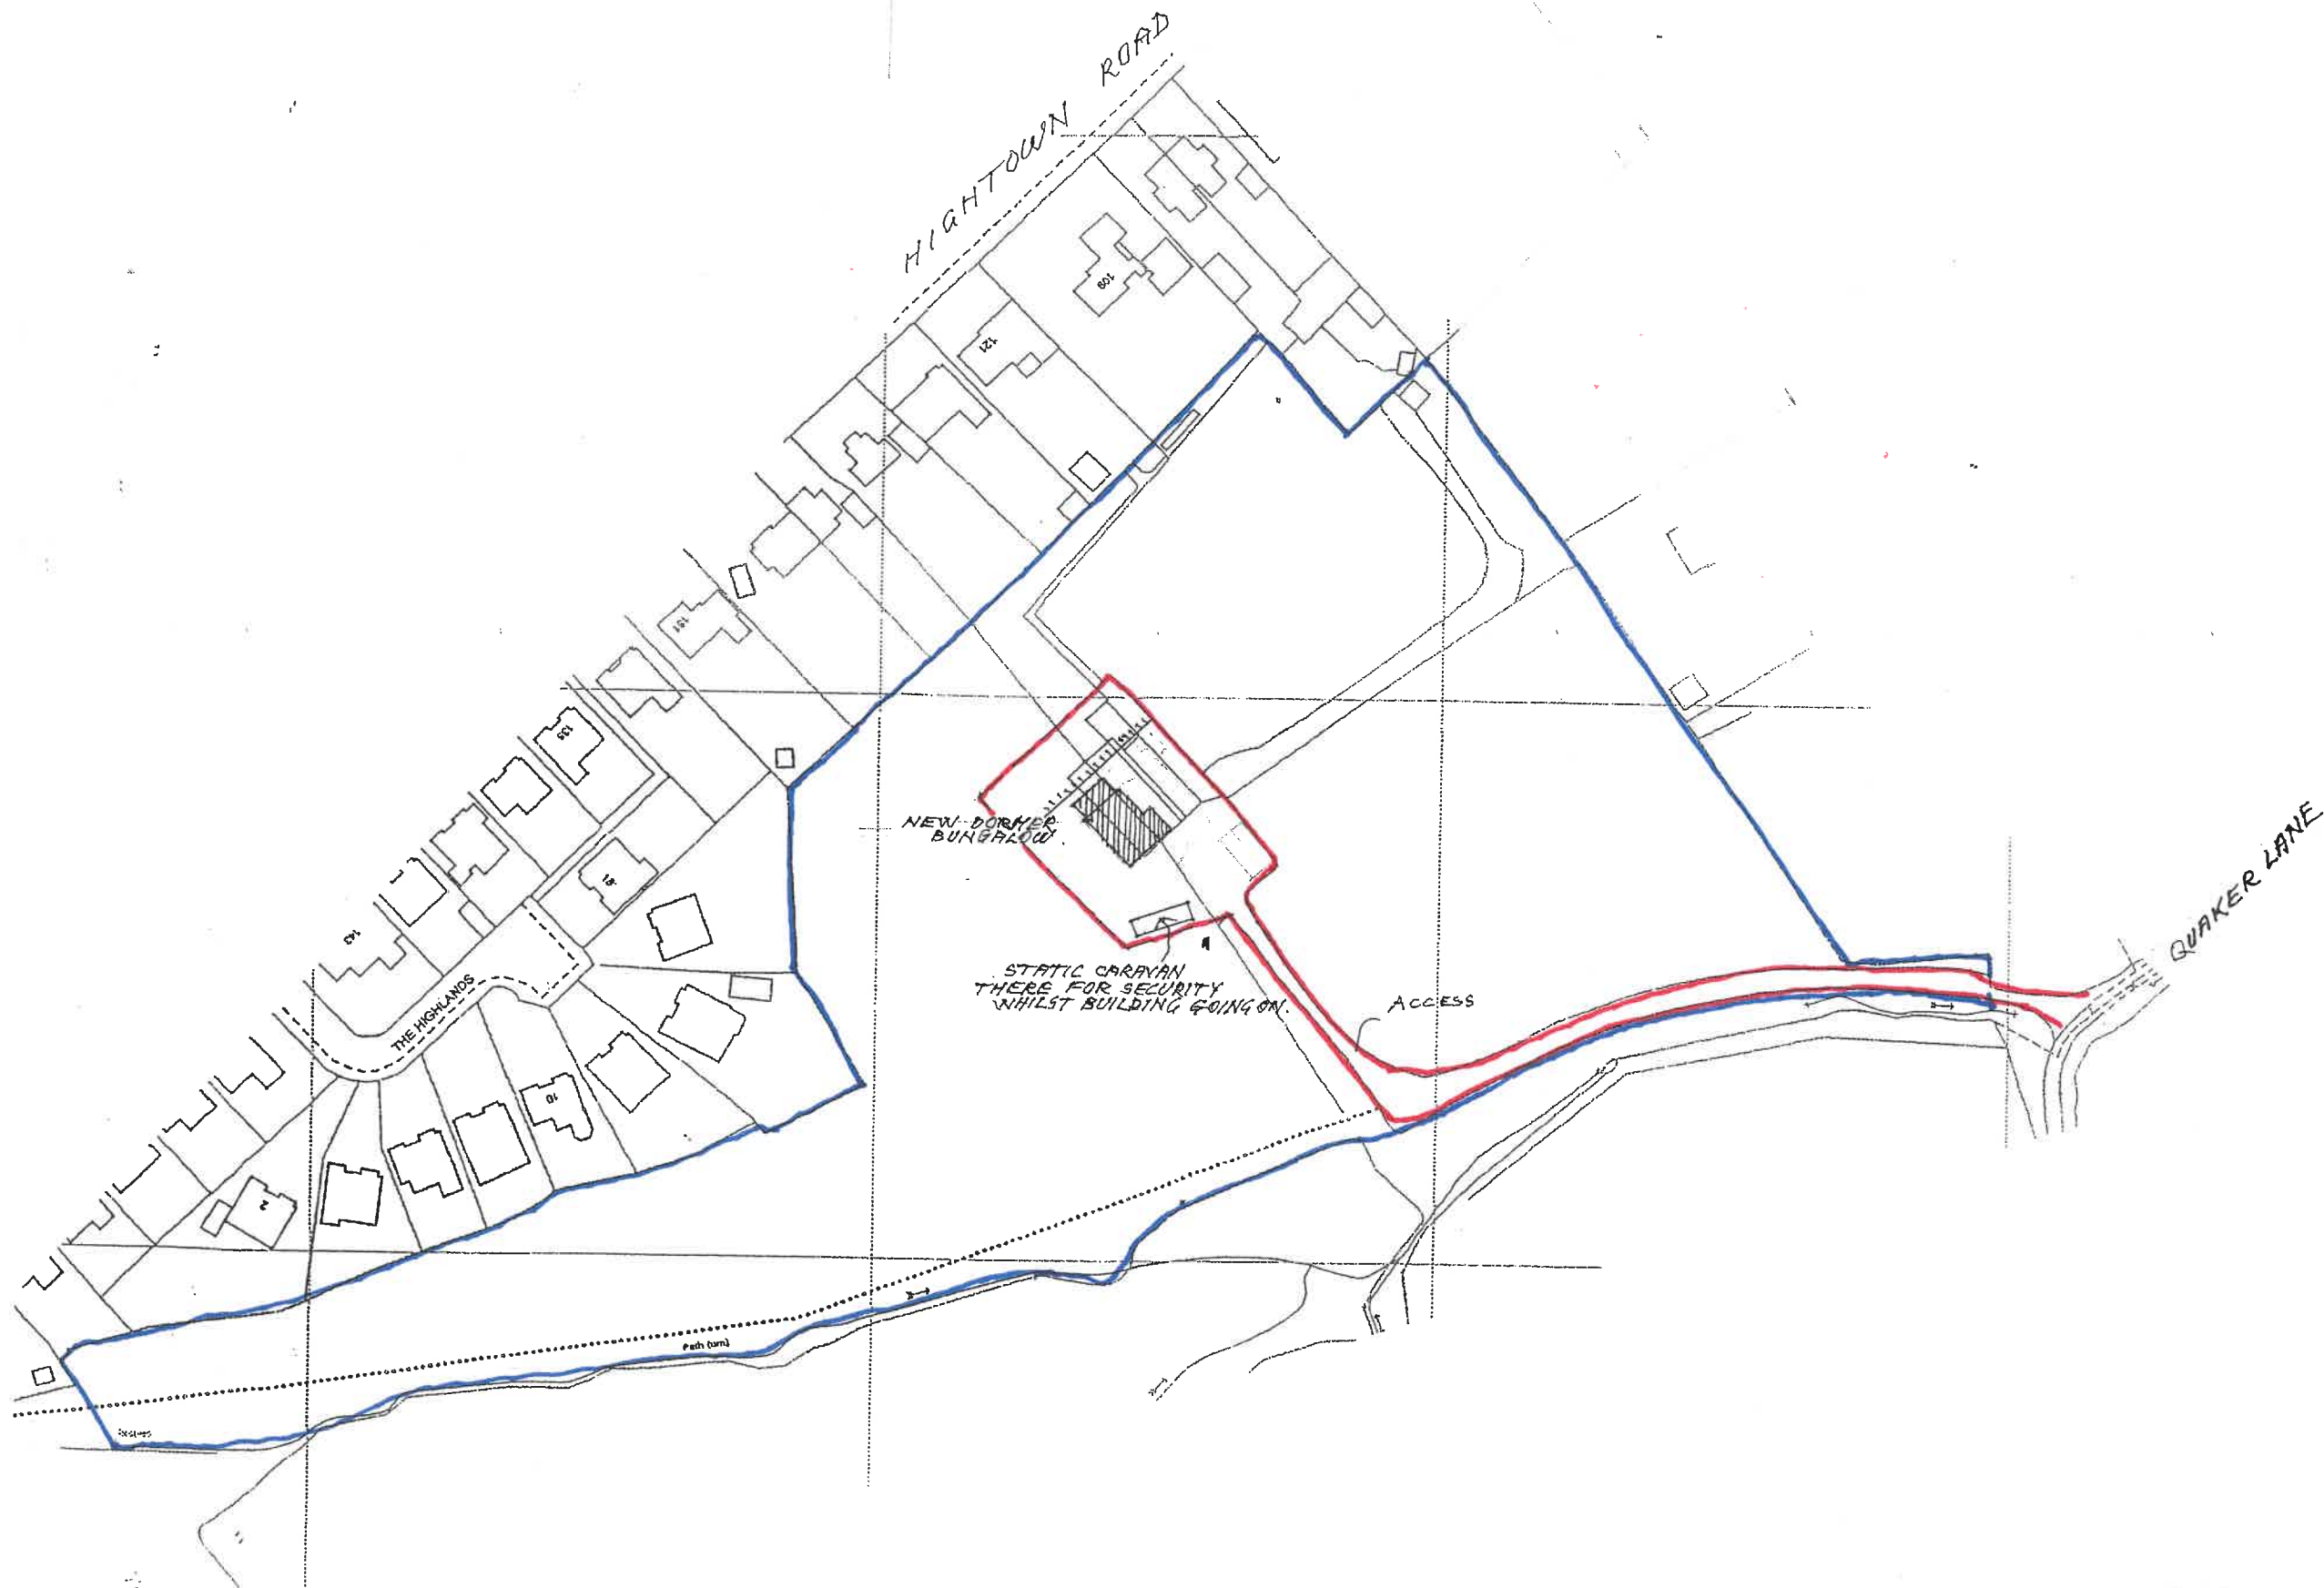

CLIENT:- SARAH HALL

ADDRESS:-

OLD STABLE BLOCK ON LAND
TO REAR OF
121 HIGHTOWN RD.
LIVERSEDE

PROJECT:-
PROPOSED DETACHED BUNGALOW

DRAWING:-
LOCATION PLAN