





Twinfix Canopy




Scale Bar

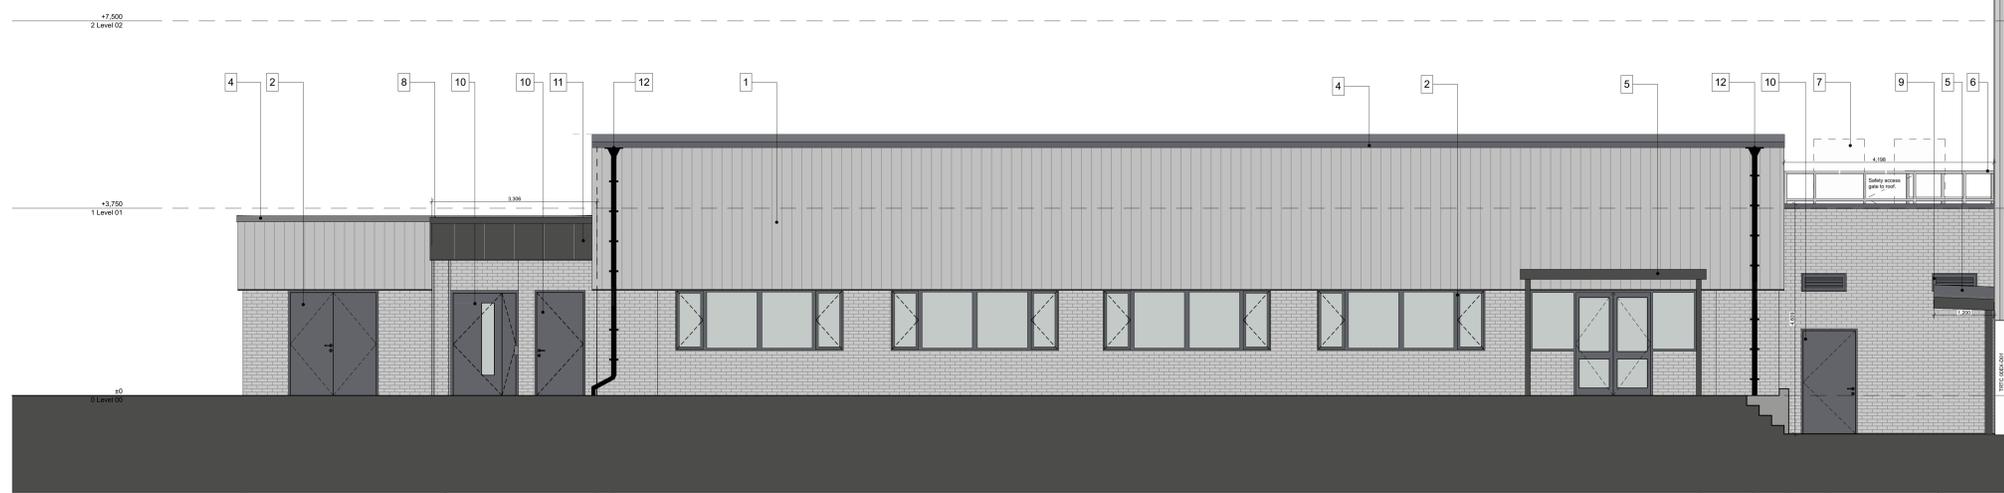


1:50 Proposed Elevation West

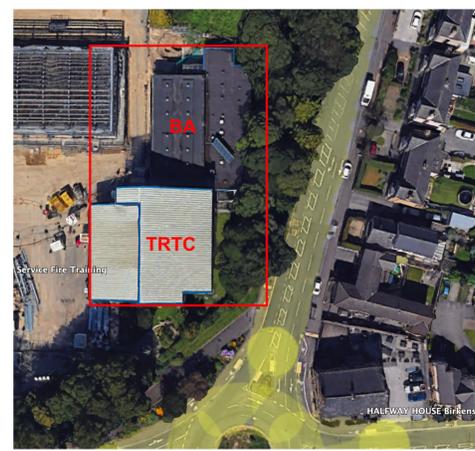


Aerial location Plan

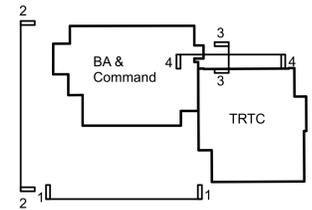

Building Key

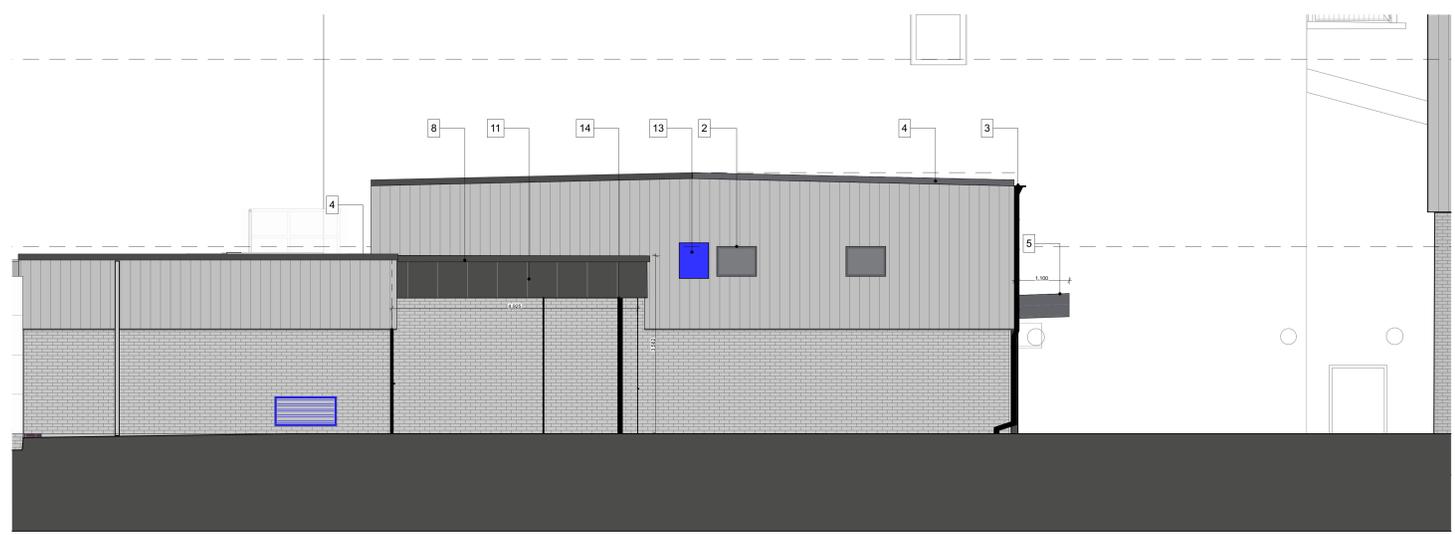

1:50 Proposed Elevation North

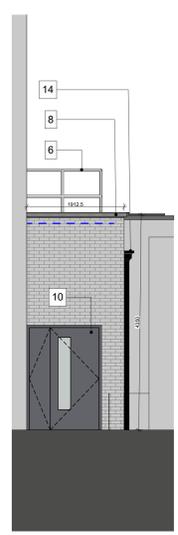

1:50 BA Link - South

Planning Notes

1. New cladding to cover existing high level windows.
2. Existing windows and doors to be sprayed dark grey.
3. Existing rainwater goods to be replaced. New rainwater pipes and hoppers to be dark grey.
4. New coping to replace existing. Colour dark grey.
5. New steel frame canopy with glazed/ clear panels. Colour dark grey.
6. New guarding to new roof behind low parapet.
7. New and existing plant to be installed on top of new link block roof.
8. New dark grey aluminium coping.
9. New dark grey louvres for ventilation system.
10. New steel door.
11. New dark grey feature cladding to BA entrance.
12. Existing rainwater drainage redirected onto new roof.
13. Existing electrical items.
14. New dark grey rainwater downpipe.

General notes:

Dimensions shown are indicative and subject to change based on site constraints and tolerances.



1:50 BA Link/ TRTC - East

rev	description	drawn	checked	date

B
BOND BRYAN

The Church Studio Springvale Road Sheffield S10 1LP
t 0114 266 2040
e info@bondbryan.co.uk
w www.bondbryan.co.uk

West Yorkshire Fire & Rescue
BA & Command Training
Oakroyd Hall Site

Proposed GA Elevations - Cladding Option A

Originator project ref 21018	Purpose of issue Stage 5 Construction
Scale(s) 1:50, 1:20	Status A5 Suitable for Planning
Paper size A0	Revision P02 PLANNING

project	originator	volume	level	type	role	number	status	revision
HQC004	BBA	Z3	ZZ	DR	A	3203	A5	P02