


Existing Plan Scale 1:100

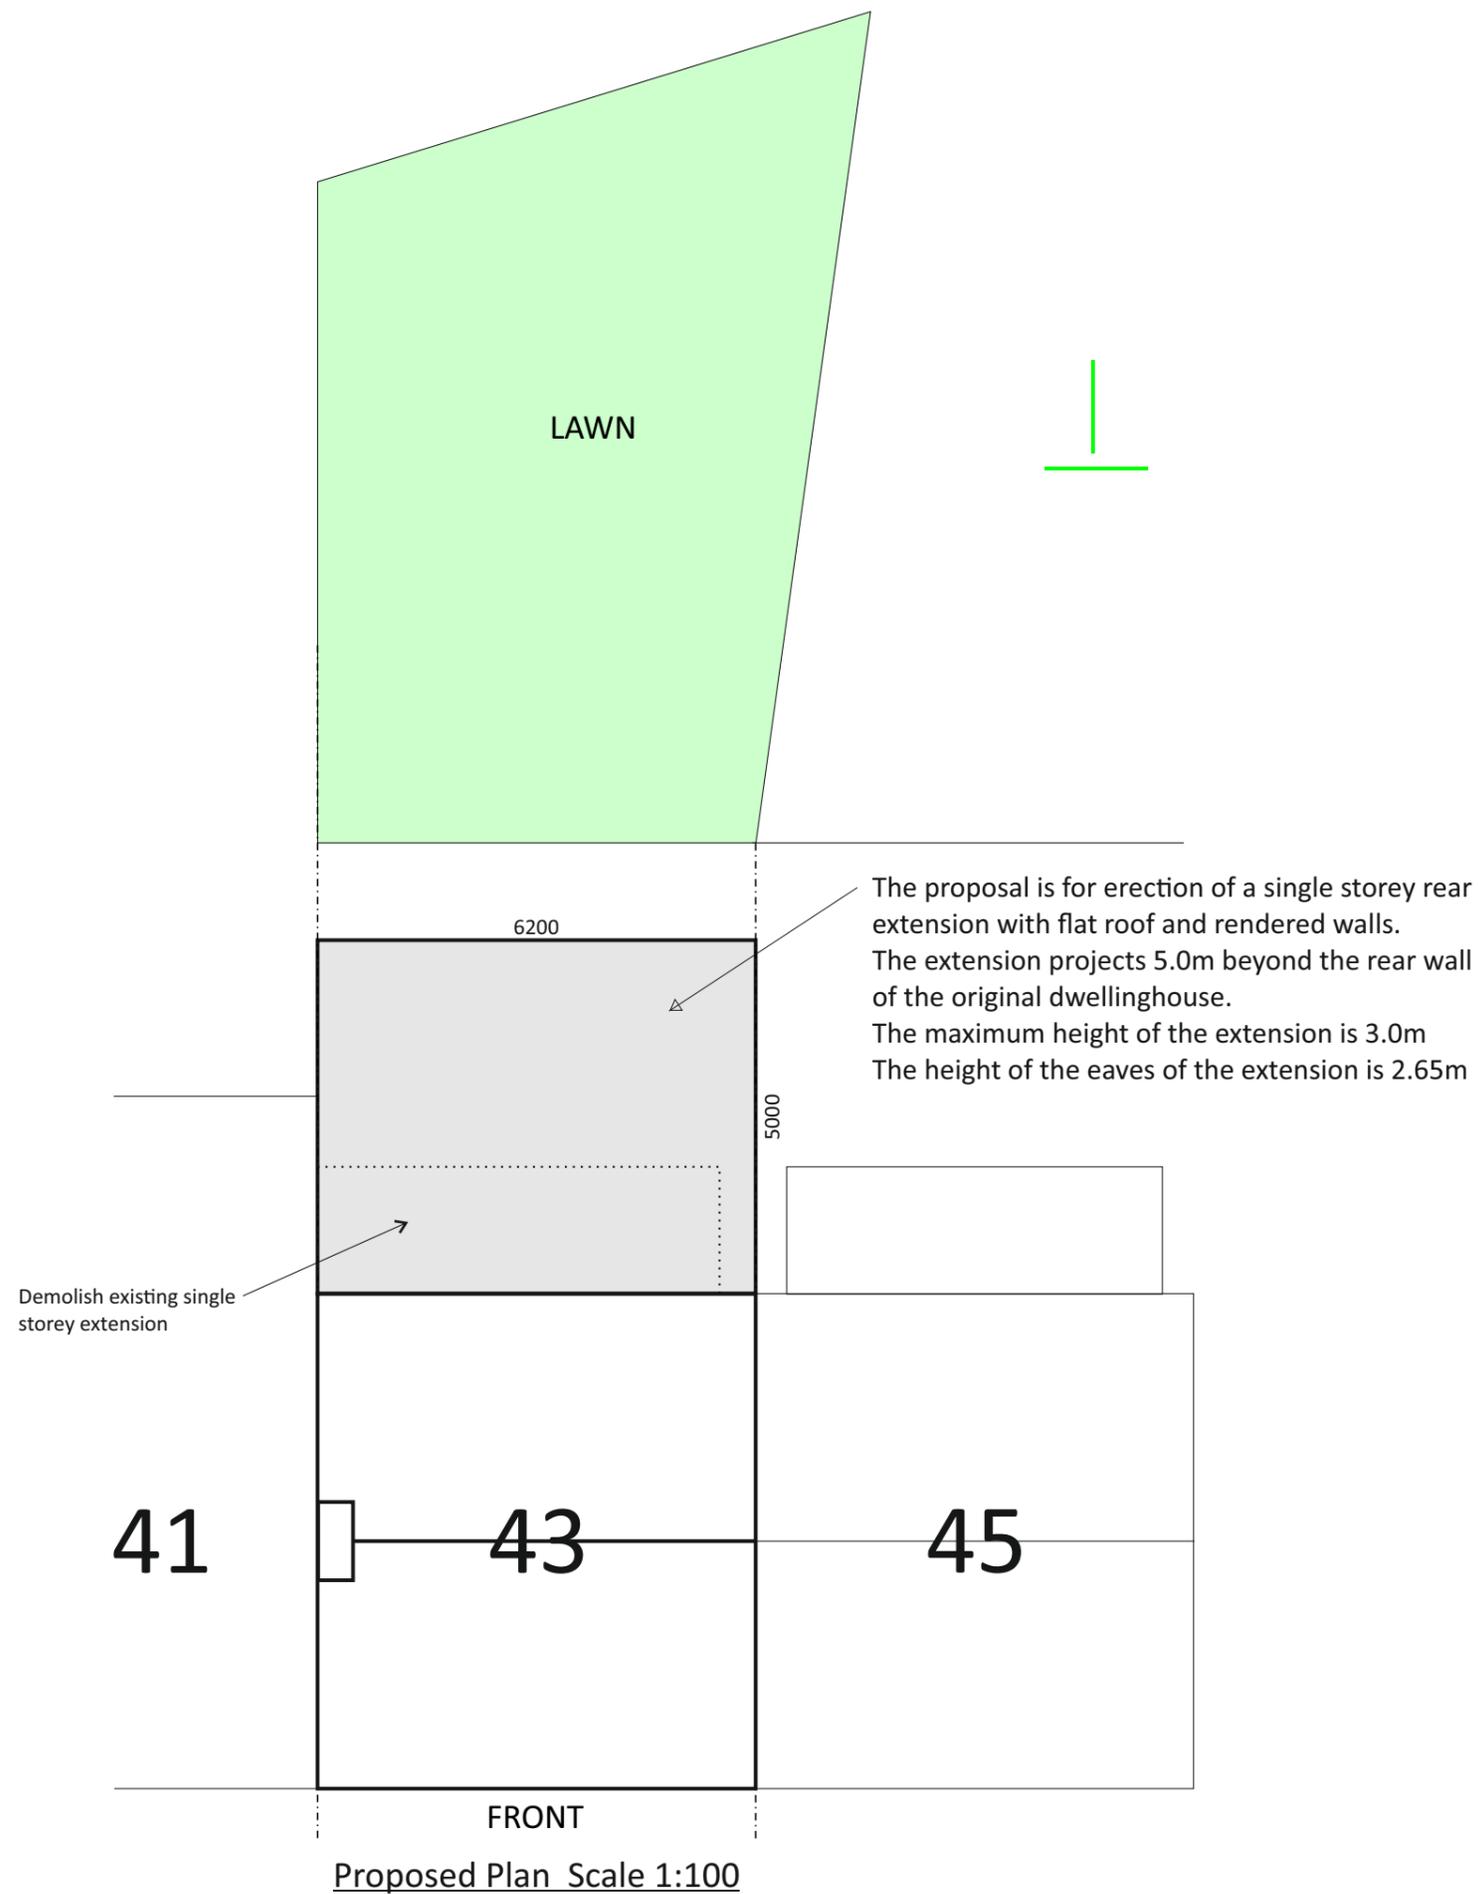

Proposed Plan Scale 1:100