



Second Floor 1:50

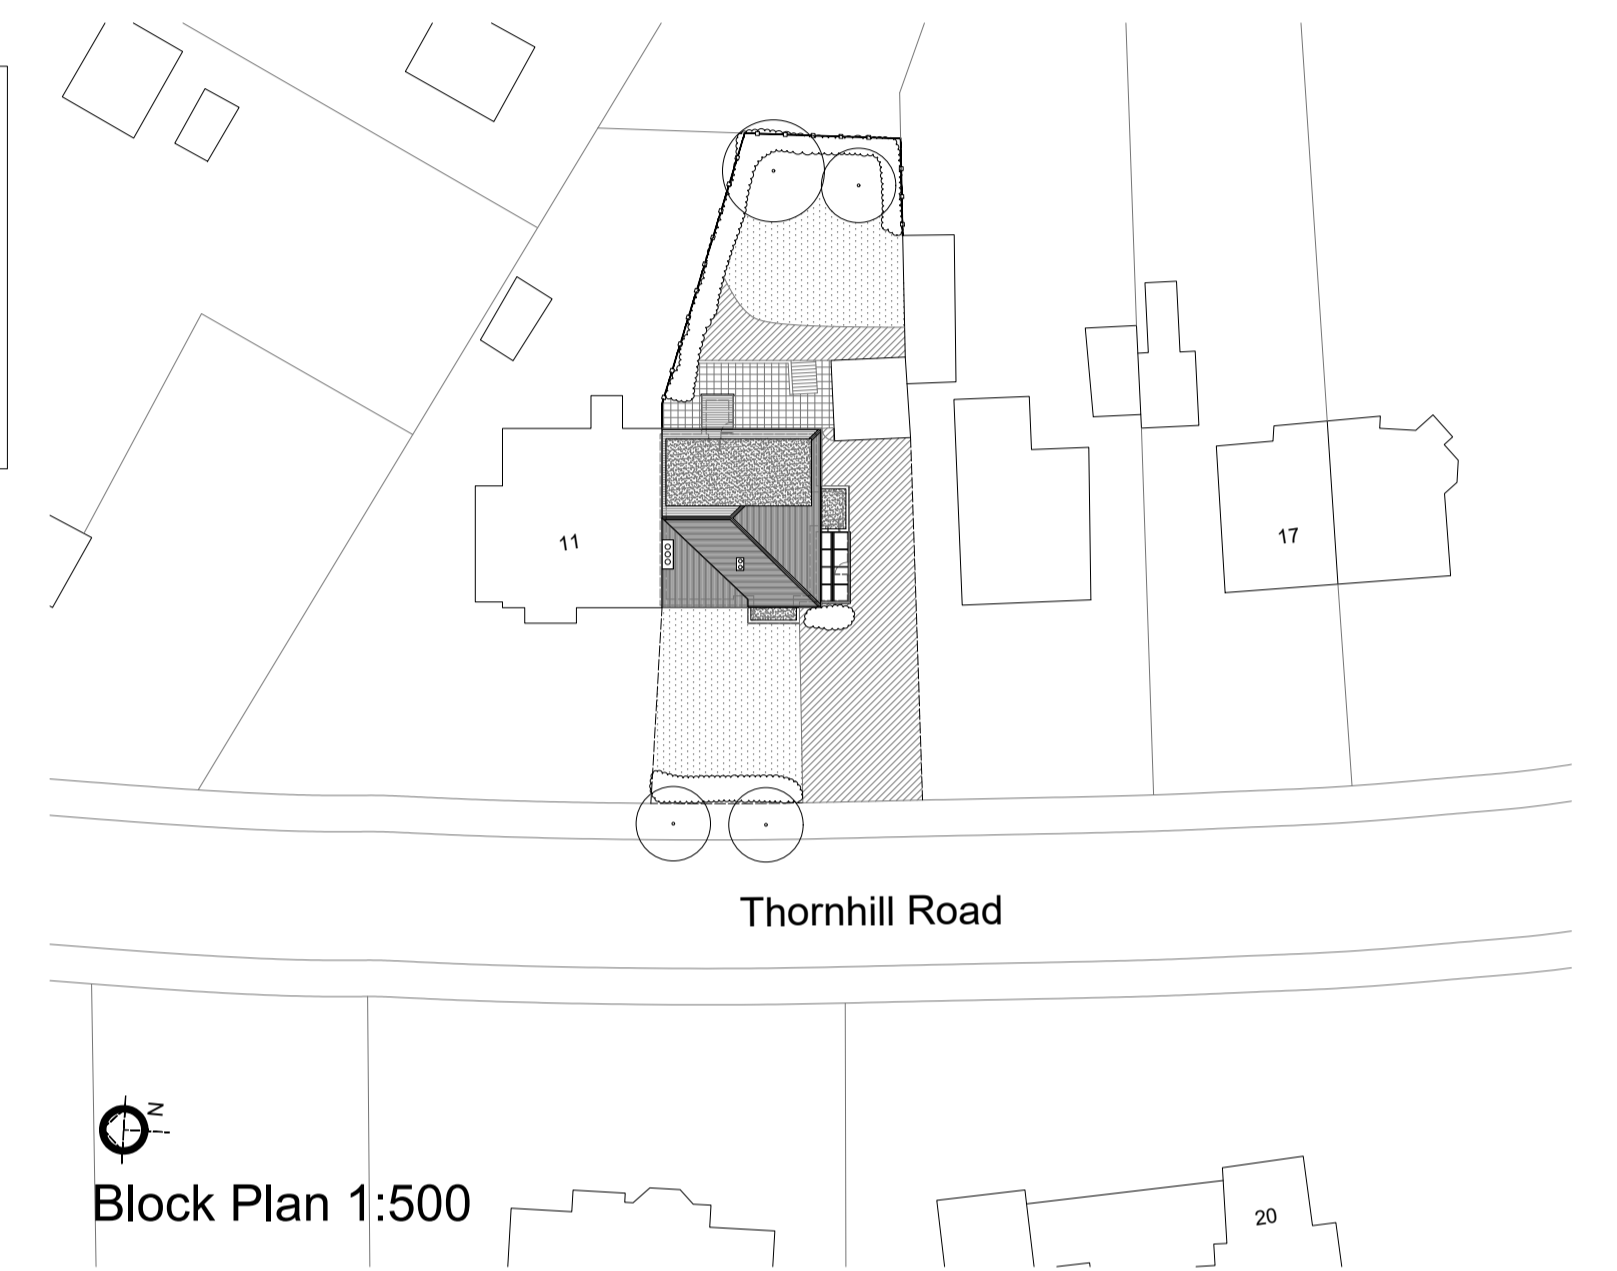

Block Plan 1:500

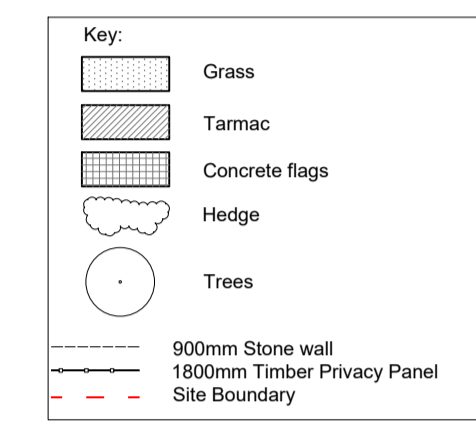

Ground Floor 1:50



First Floor 1:50

Revision:	A	Drawn by:	NA	Amended dormer roof to same level
Date:	JAN2025	Checked:		
Planning				
Job No.:	IS01-01			
Dwg No.:	PL02	Rev.:	A	
Drawings as Proposed				
Project:	Rear dormer to 13 Thornhill Rd			
Client:	Imran Soeed			
Date:	25.11.24	Scale:	Various BA1	
Drawn by:	NA	Checked:	*	

