



Second Floor 1:50

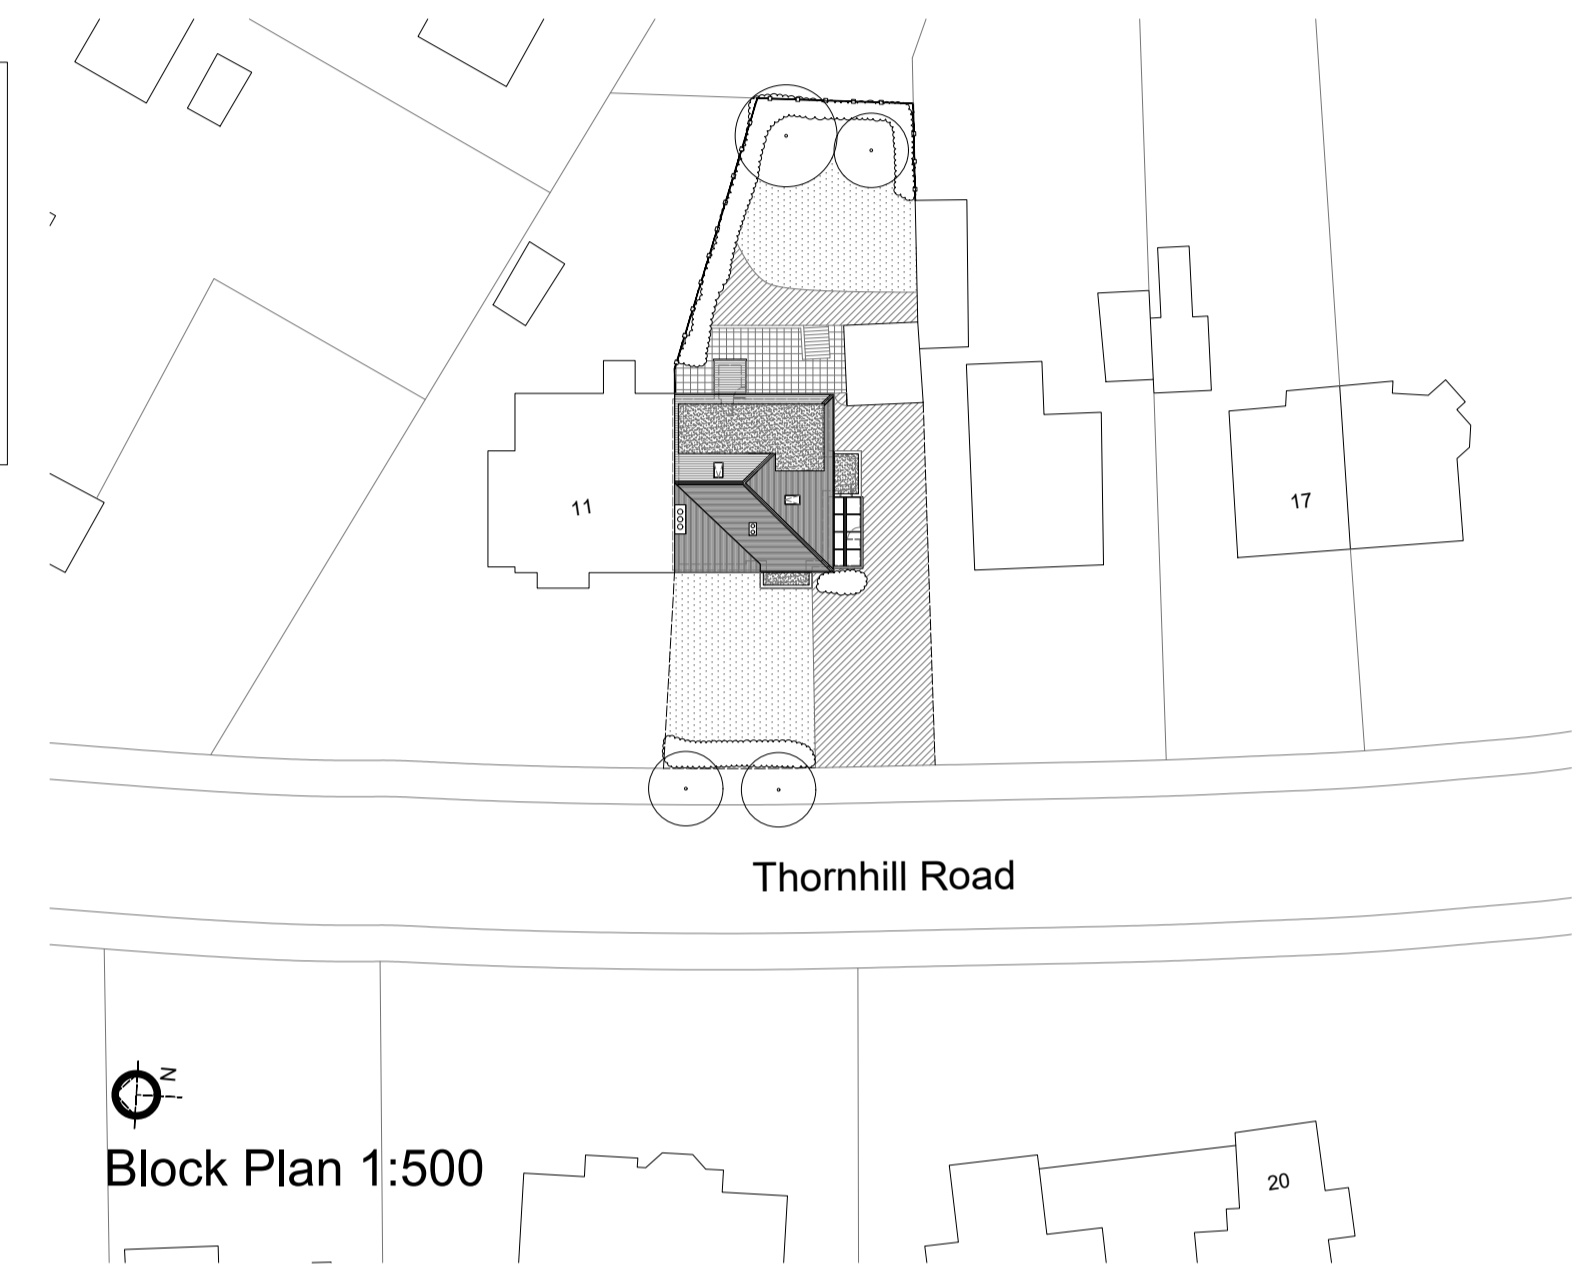

Block Plan 1:50

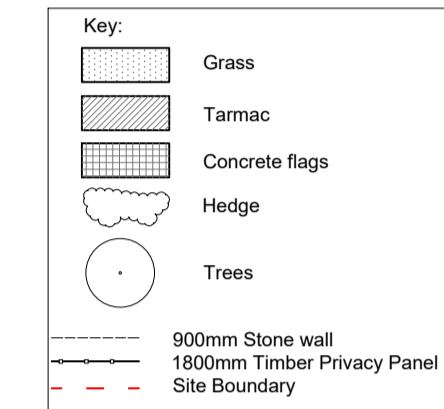

Ground Floor 1:50



First Floor 1:50

Revision	B	Drawn by	NA	Added side window to dormer, added skylight to side and rear.
Date	JAN2025	Checked		
Revision	A	Drawn by	NA	Amended dormer roof to same level
Date	JAN2025	Checked		

Planning	
Job No.	IS01-01
Dwg No.	FLO2
Rev.	B
Drawings as Proposed	
Project	Rear dormer to 13 Thornhill Rd
Client	Imran Soeed
Date	25.11.24
Scale	Various BA1
Drawn by	NA
Checked	*

