




CELLAR PLAN

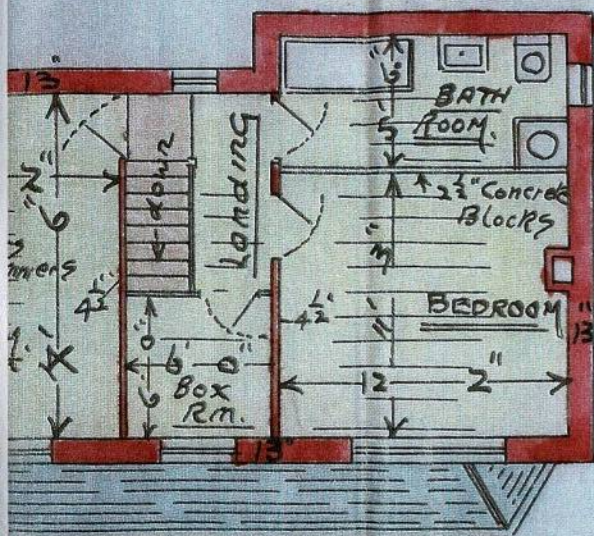


ROOM FLOOR PLAN

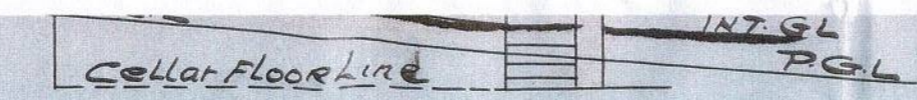


SIDE ELEVATION (SOUTH)

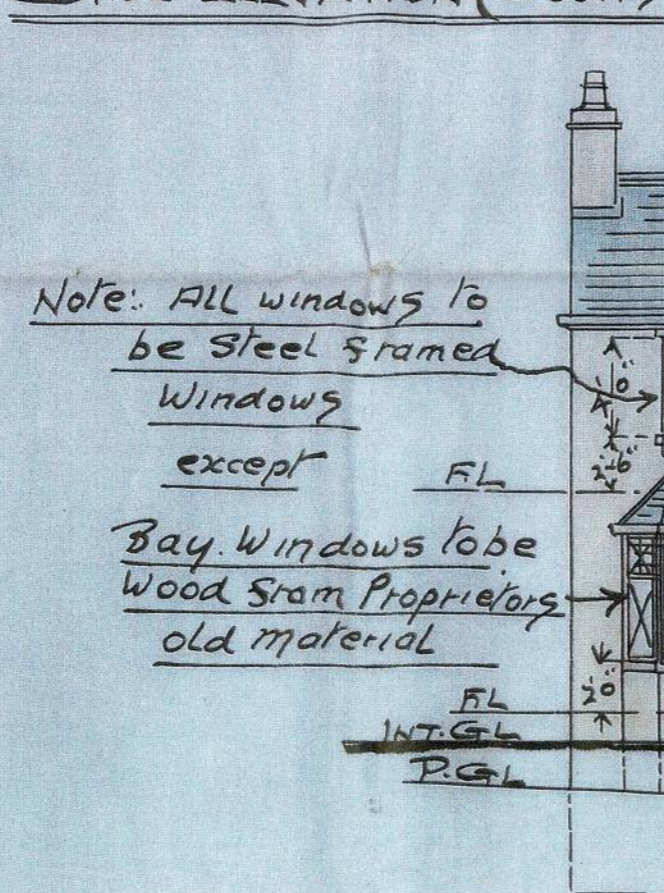



BACK ELEVATION (EAST)

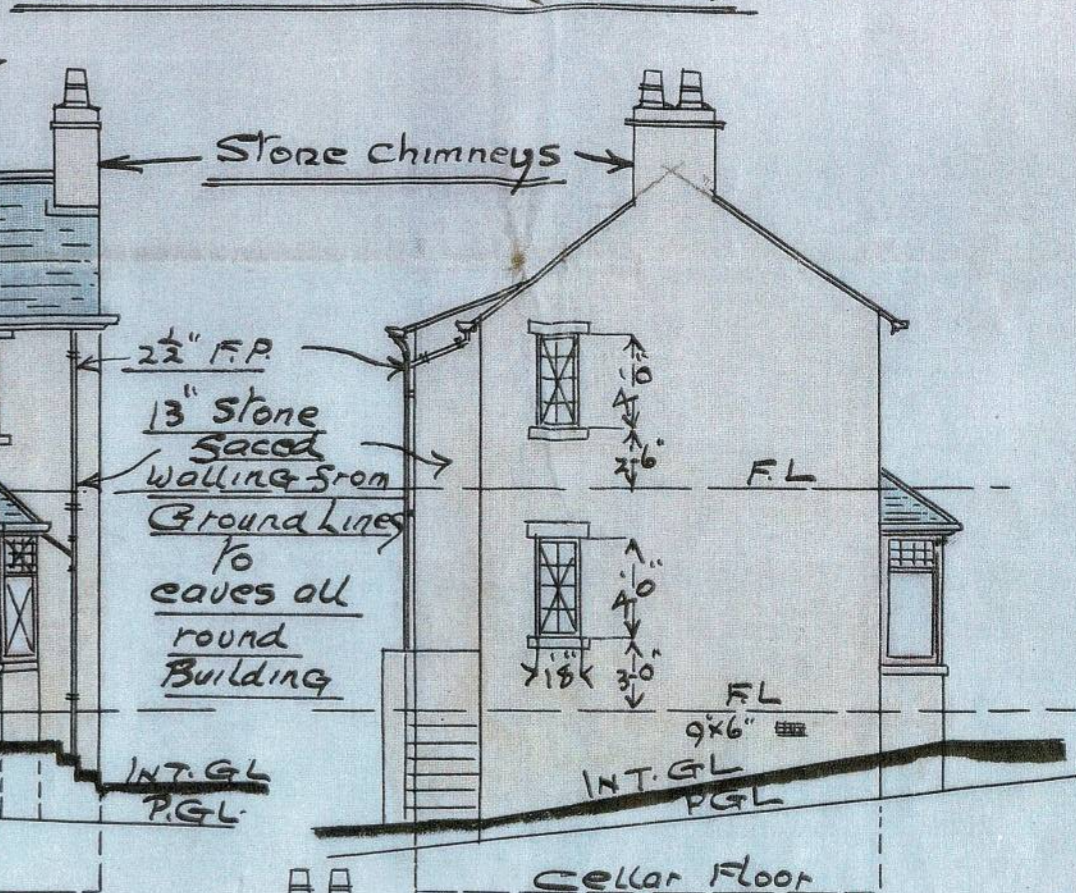

FRONT ELEVATION (WEST)

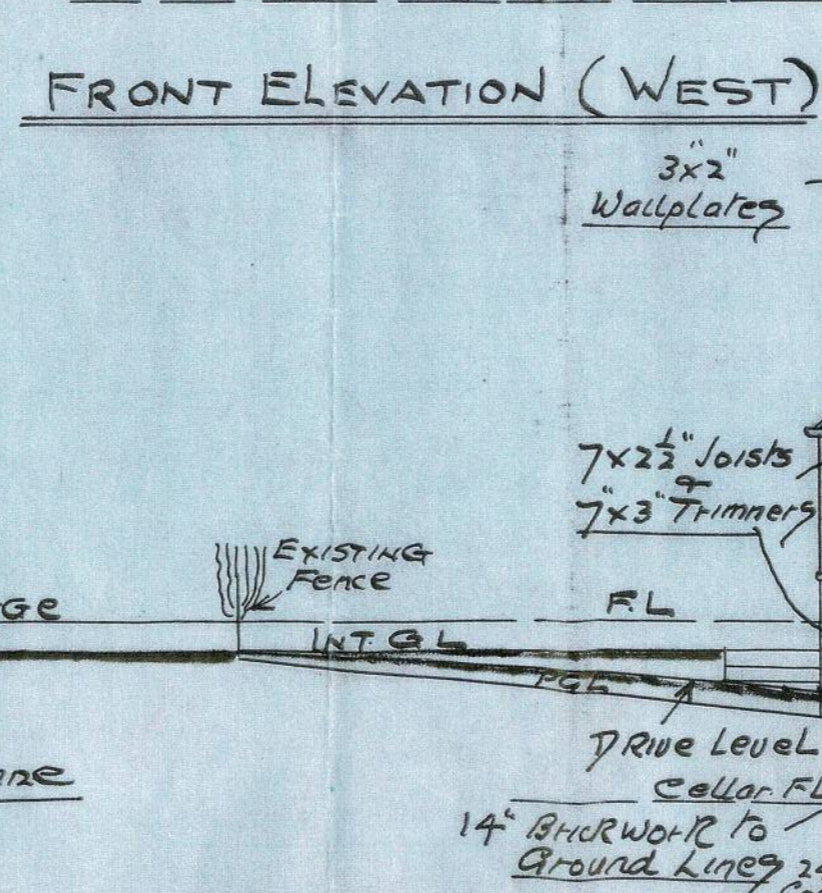

SIDE ELEVATION (NORTH)

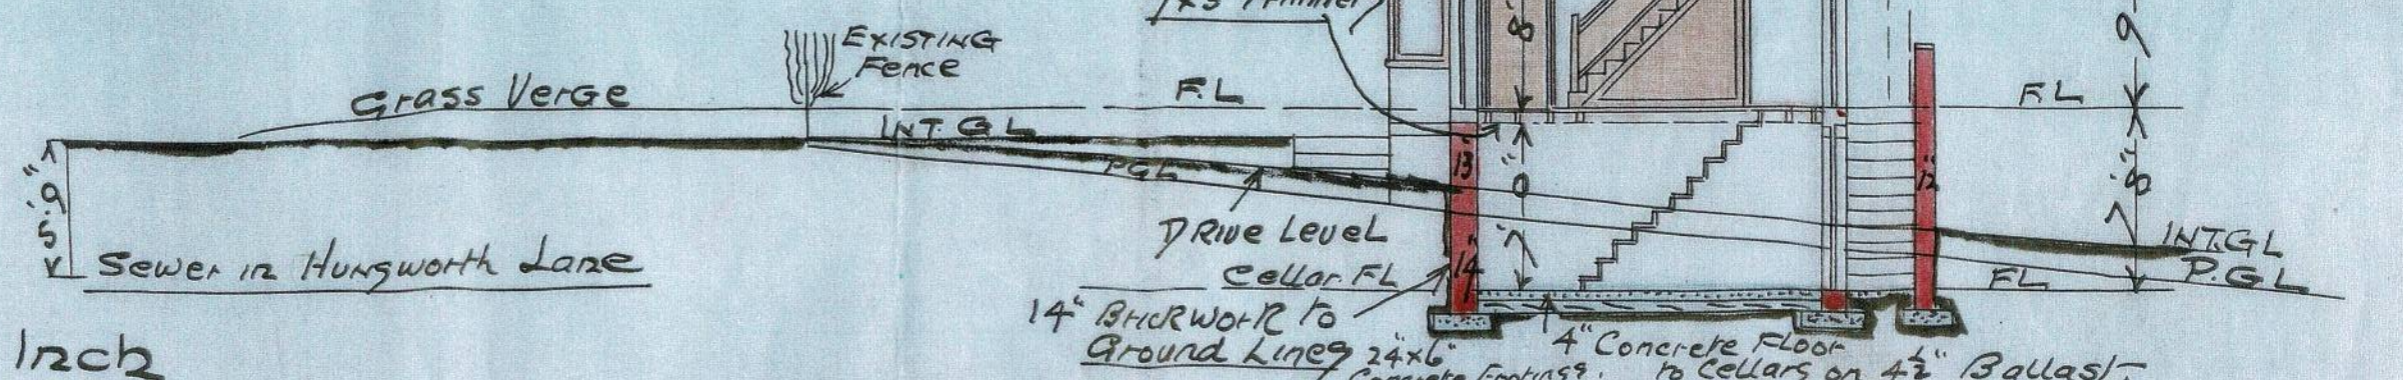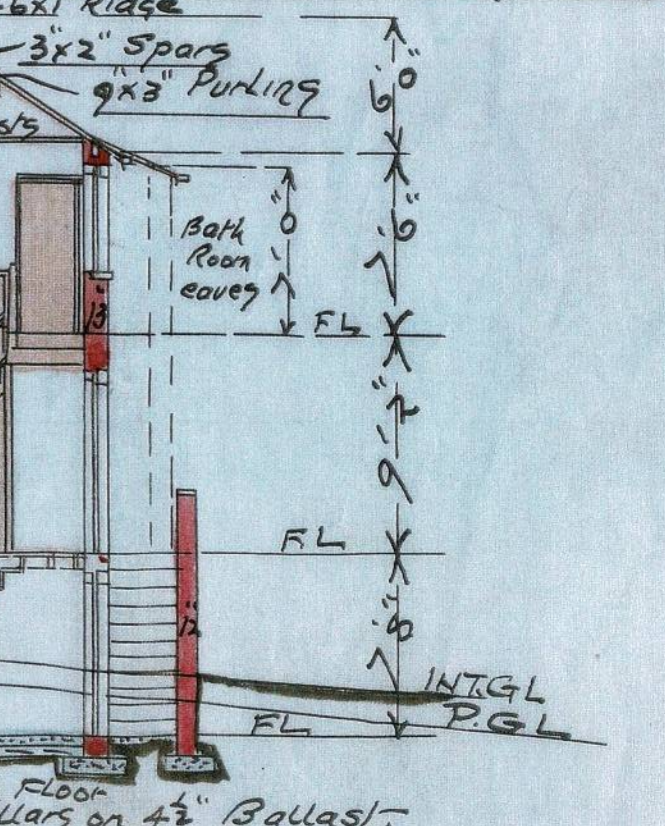

SECTION ON LINE "A.B"

Scale 8 feet to an inch

All work to be carried out in accordance with Councils Bye-Laws & Regulations

A. T. VERITY & SON. REG ARCHITECTS. MOOR-DENE, BIRKENSHEAW, BRADFORD.