




Type A - Widen and Resurface

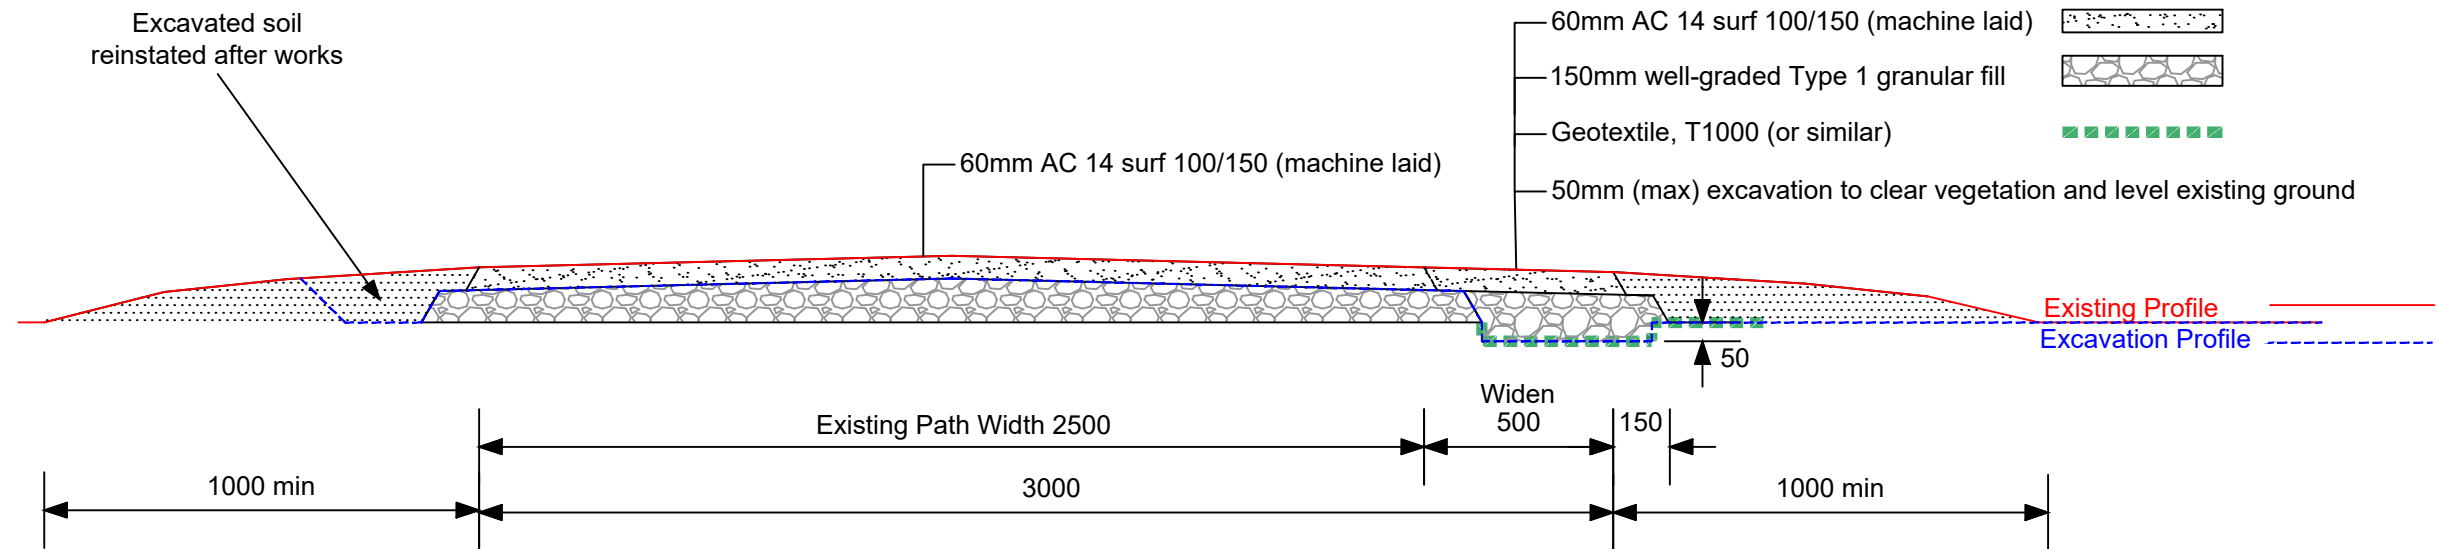

Type B - Full Depth Reconstruction

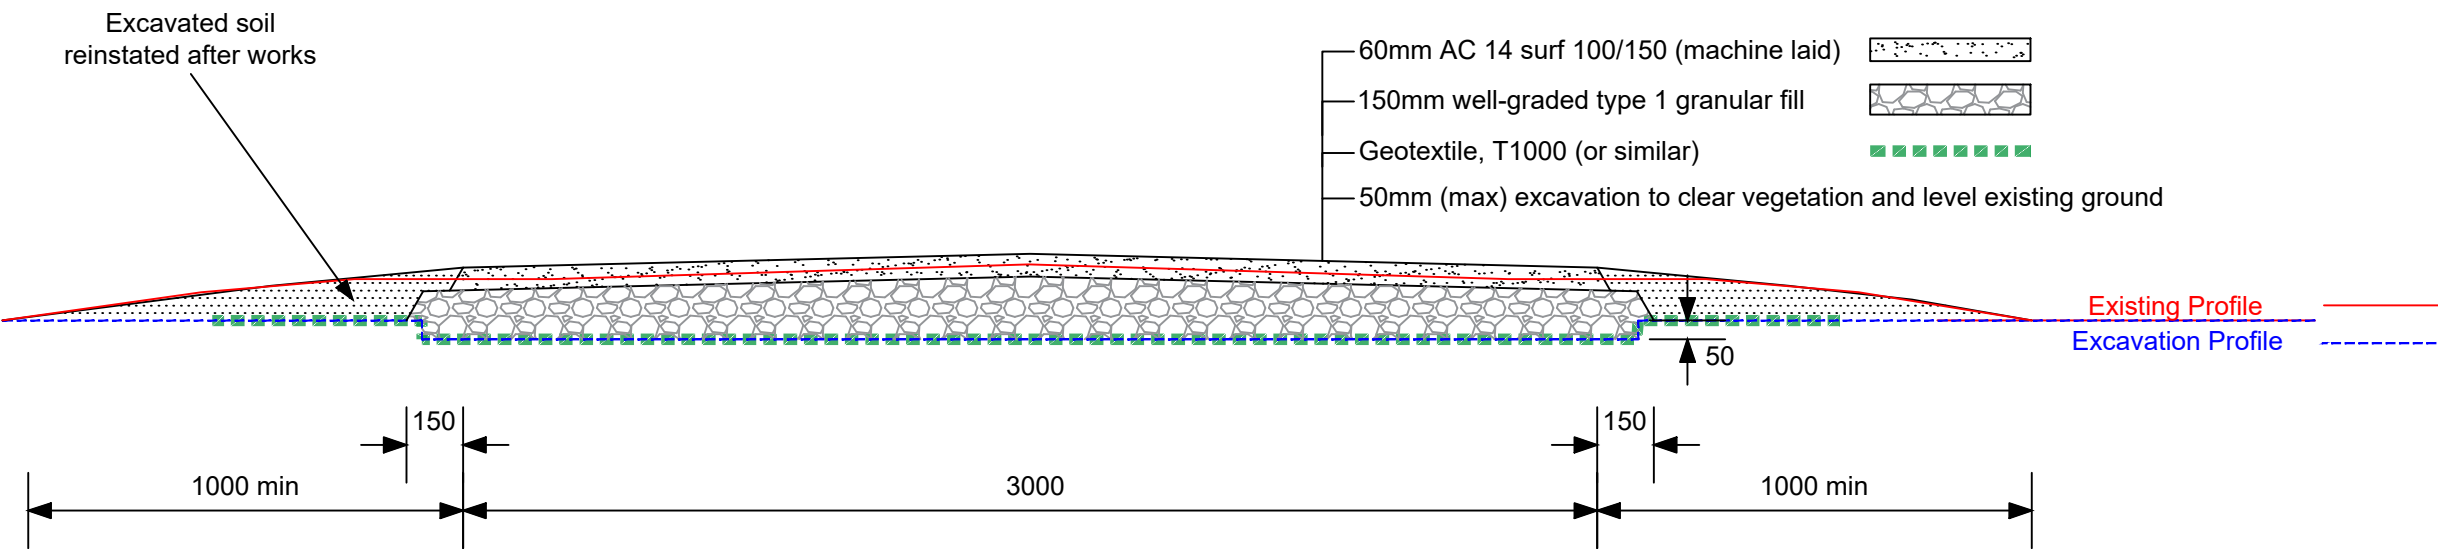

Type C - Full Depth Reconstruction with Root Protection

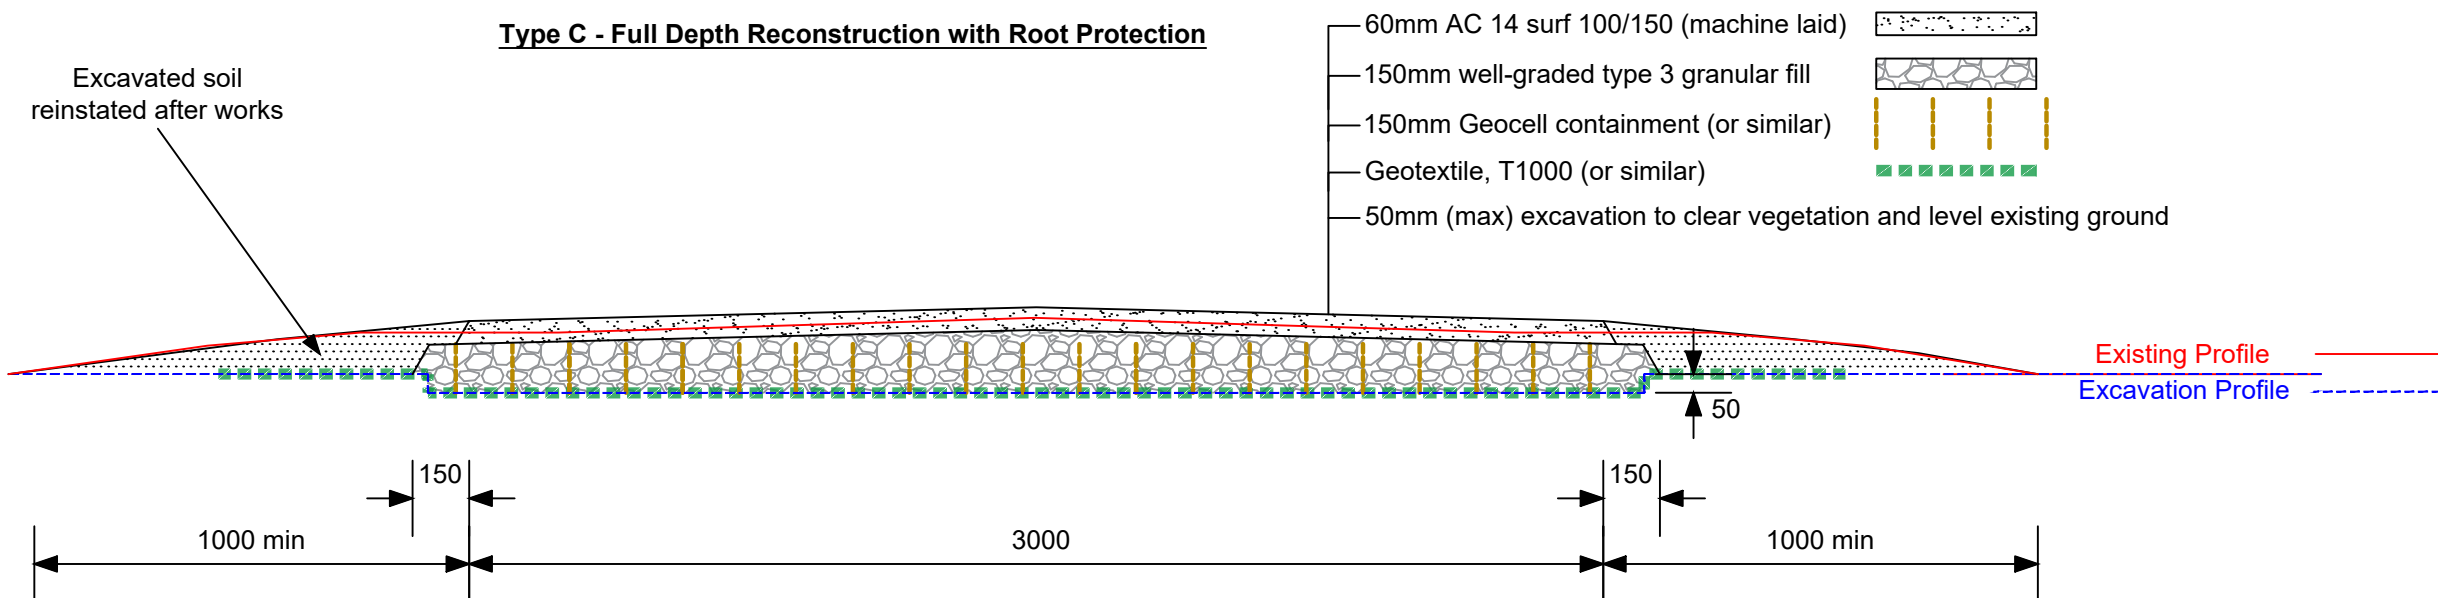

Notes:

1. All dimensions in millimetres unless otherwise stated.
2. This drawing shall be read in conjunction with General Arrangement Drawings 14089-N-DR-04-1000 to 1010.
3. Care should be taken when excavating existing materials not to damage live tree roots.
4. Contractor should confirm that there are no buried services in the vicinity of excavations prior to commencing works.
5. Where widening transitions from one side of the existing path to the other, widening shall be undertaken to both sides to achieve the desired width.

-					
Rev	Description	Drawn	Check	Appr	Date
sustrans JOIN THE MOVEMENT Leeds Bridge House, Hunslet Road, Leeds LS10 1JN 0113 245 0006 www.sustrans.org.uk					
Project: TCF Spen Valley Greenway					
Title: Typical Details Sheet 1 of 5 Path Construction					
Drawn:	Check:	Appr:	Date:	Scale at A3:	
AJ/AJP	KA	RB	31/10/2023	1:20	
Status: For Approval					
Drawing No: 14089-N-DR-04-2001			Revision: -		