


**PLOT ONE BIN STORAGE & COLLECTION.**  
1:100

**Bin Storage**  
 Three Bin Provision  
 Treated Timber PSE  
 Openable Top Hatch  
 Openable Fronts  
 Width - 1950mm  
 Depth - 900mm  
 Height - 1200mm



**PLOT TWO BIN STORAGE.**  
1:100

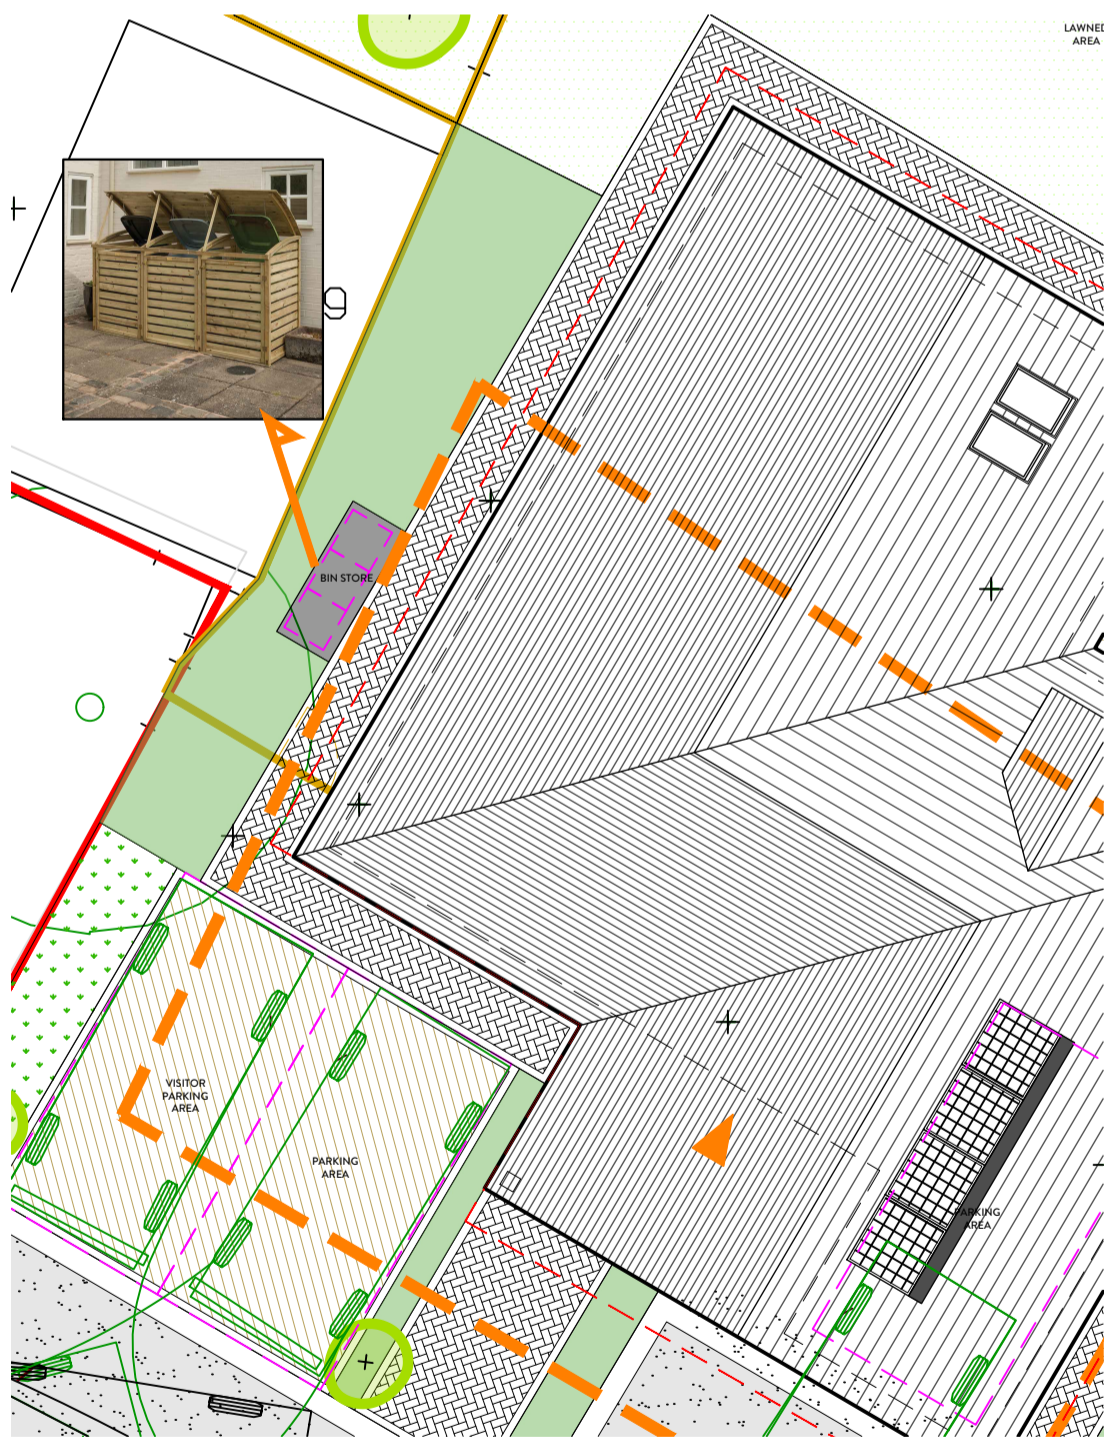

**PLOT TWO BIN COLLECTION.**  
1:100



| REVISION | DESCRIPTION | DATE | STATUS |
|----------|-------------|------|--------|
|          |             |      |        |
|          |             |      |        |
**PLANNING DRAWING**

**ORANGE DESIGN STUDIO.**  
ARCHITECTURAL PRACTICE

hello@orangedesignstudio.co.uk  
59A, Huddersfield Road, Mirfield, WF14 8AA  
orangedesignstudio.co.uk  
01924 650930

COPYRIGHT © ORANGE DESIGN STUDIO LIMITED

|  |                              |                         |  |
|--|------------------------------|-------------------------|--|
| PROJECT TITLE<br><b>BRADSHAW ROAD</b>                |                              |                         |  |
| DRAWING TITLE<br><b>BIN STORAGE &amp; COLLECTION</b> |                              |                         |  |
| SCALE<br><b>1:100</b>                                | DRAWN<br><b>EG</b>           | CHECKED<br><b>JH</b>    | PROJECT REFERENCE<br><b>ODS_23/755</b> |
| PAPER SIZE<br><b>A2</b>                              | DWG NUMBER<br><b>(70)002</b> | DATE<br><b>15/11/23</b> | REVISION<br><b>/</b>                   |
| CLIENT<br><b>THORNTON HOMES</b>                      |                              |                         |  |