
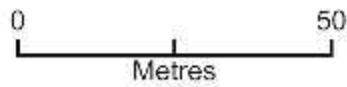


Bottoms Mill

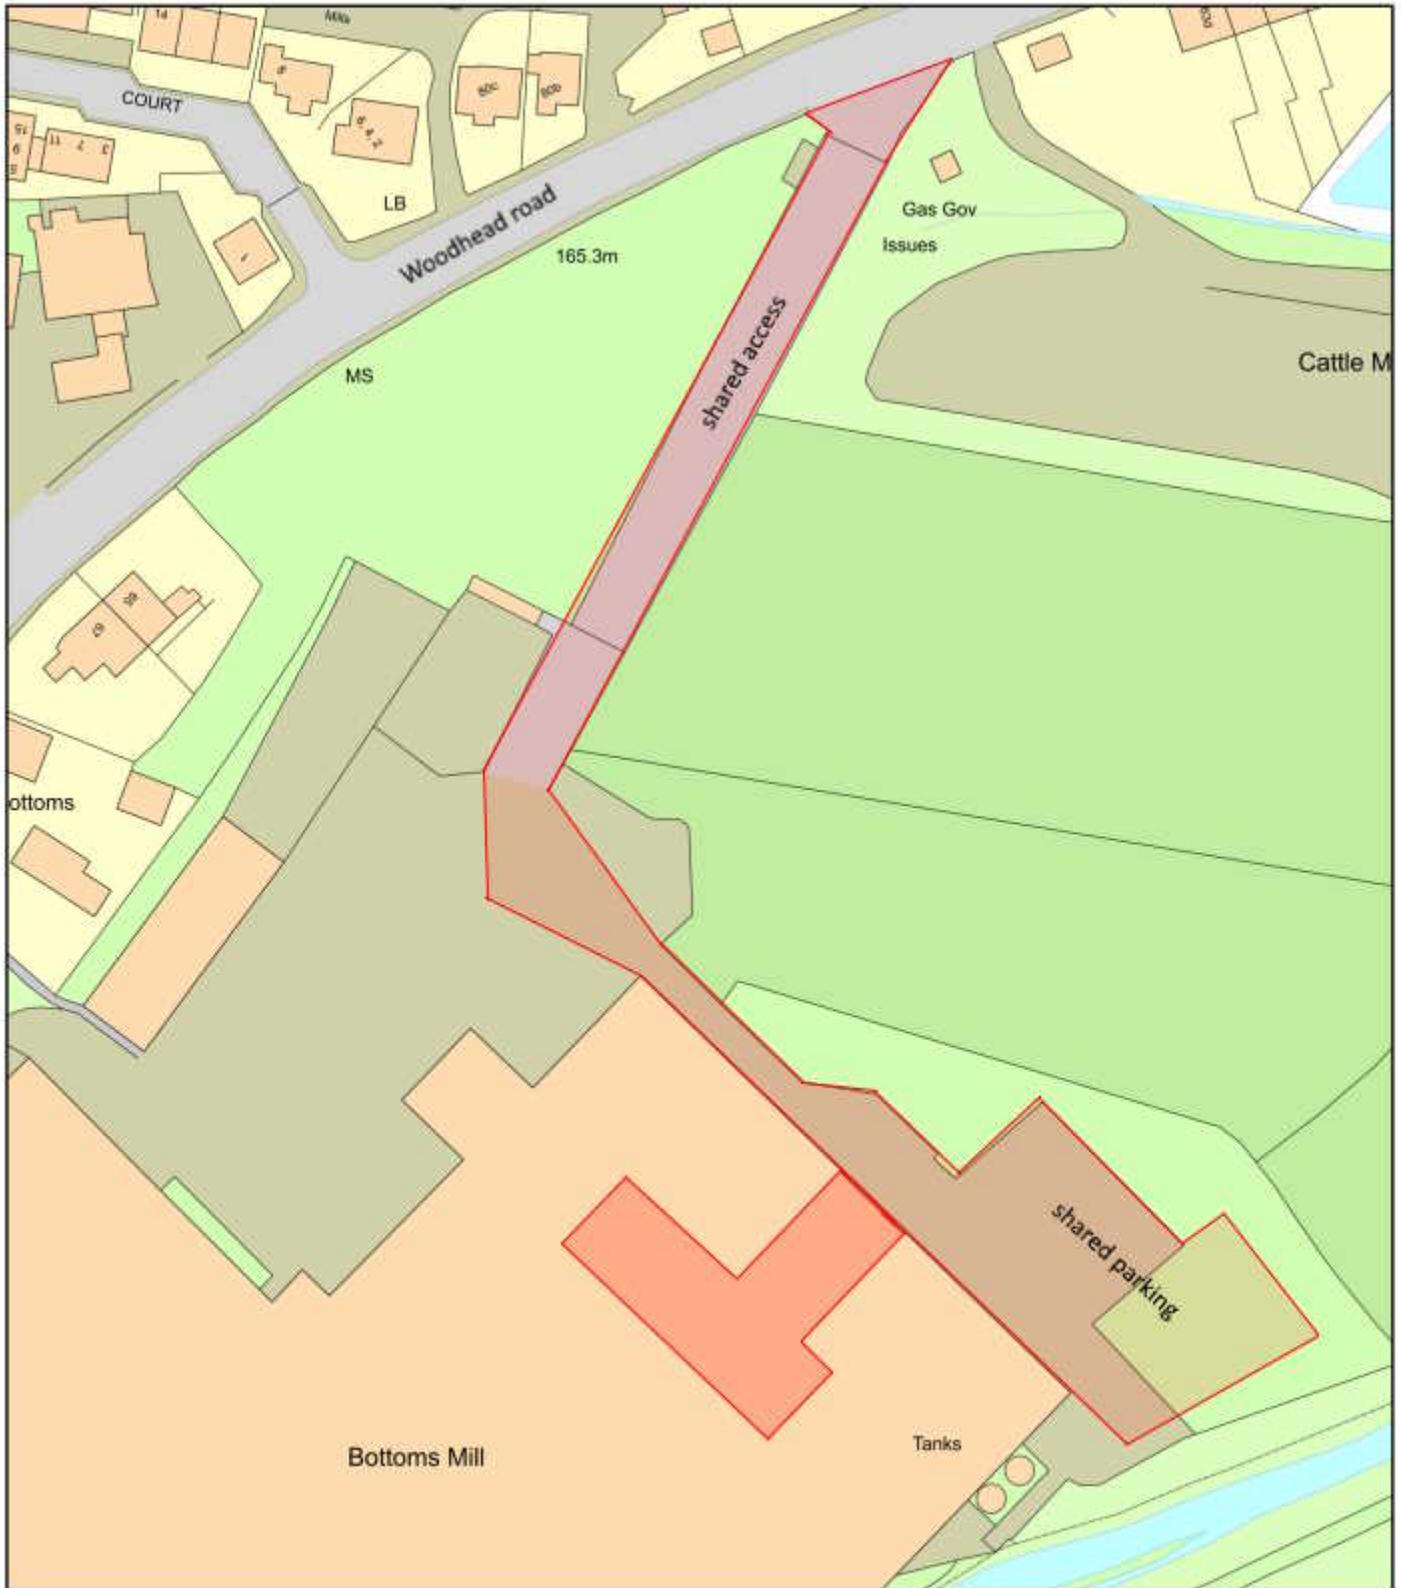

Plan Produced for: Planning application

Date Produced: 25 Nov 2024

Plan Reference Number: TQRQM24330152853374

Scale: 1:1250 @ A4