
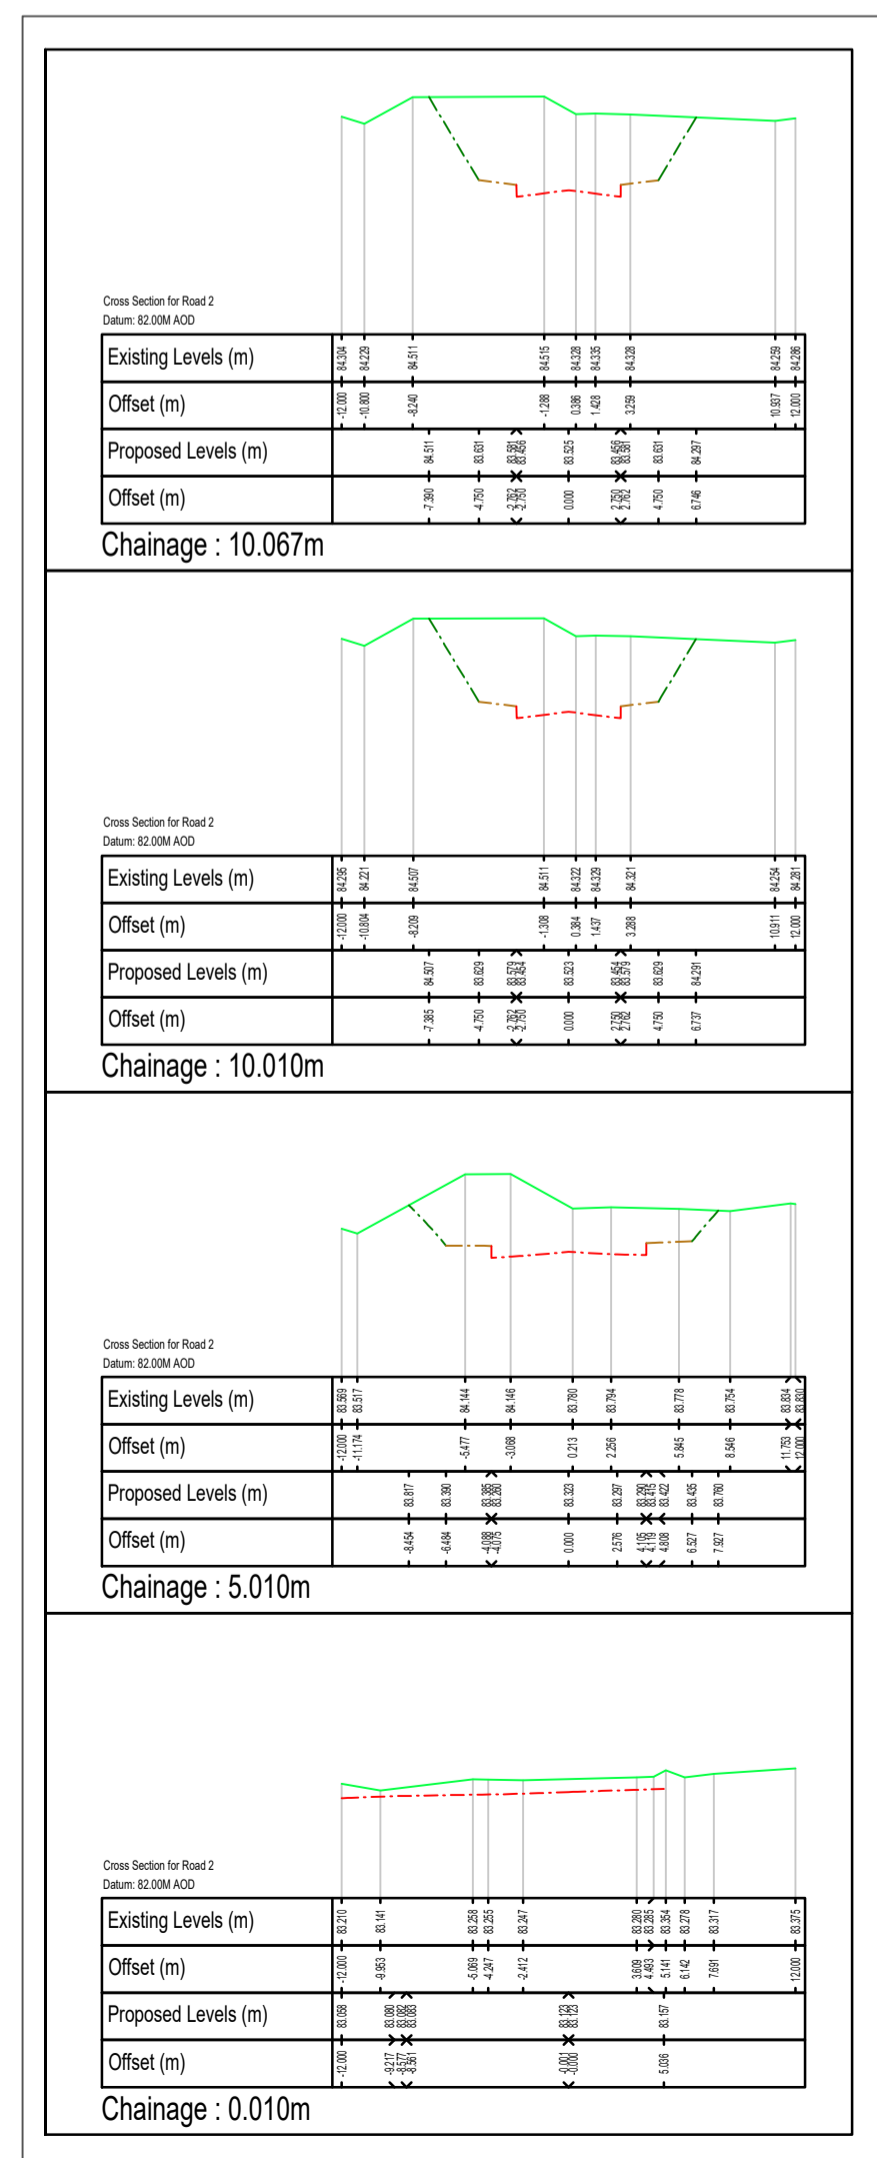


NOTES

1. This drawing is to be read in conjunction with all relevant architect's and engineer's drawings.
2. It is assumed that all works will be carried out by a competent contractor working, where appropriate, to an approved method statement.
3. See Drawing AMA-21312-D-703 for Construction details
4. Where Kerbs are proposed and existing dropped kerbs are to be replaced with full height half battered kerbs please see Overbreak detail on the construction details

KEY

- Planning boundary
- Minor Contour (50mm Intervals)
- Major Contour (250mm Intervals)

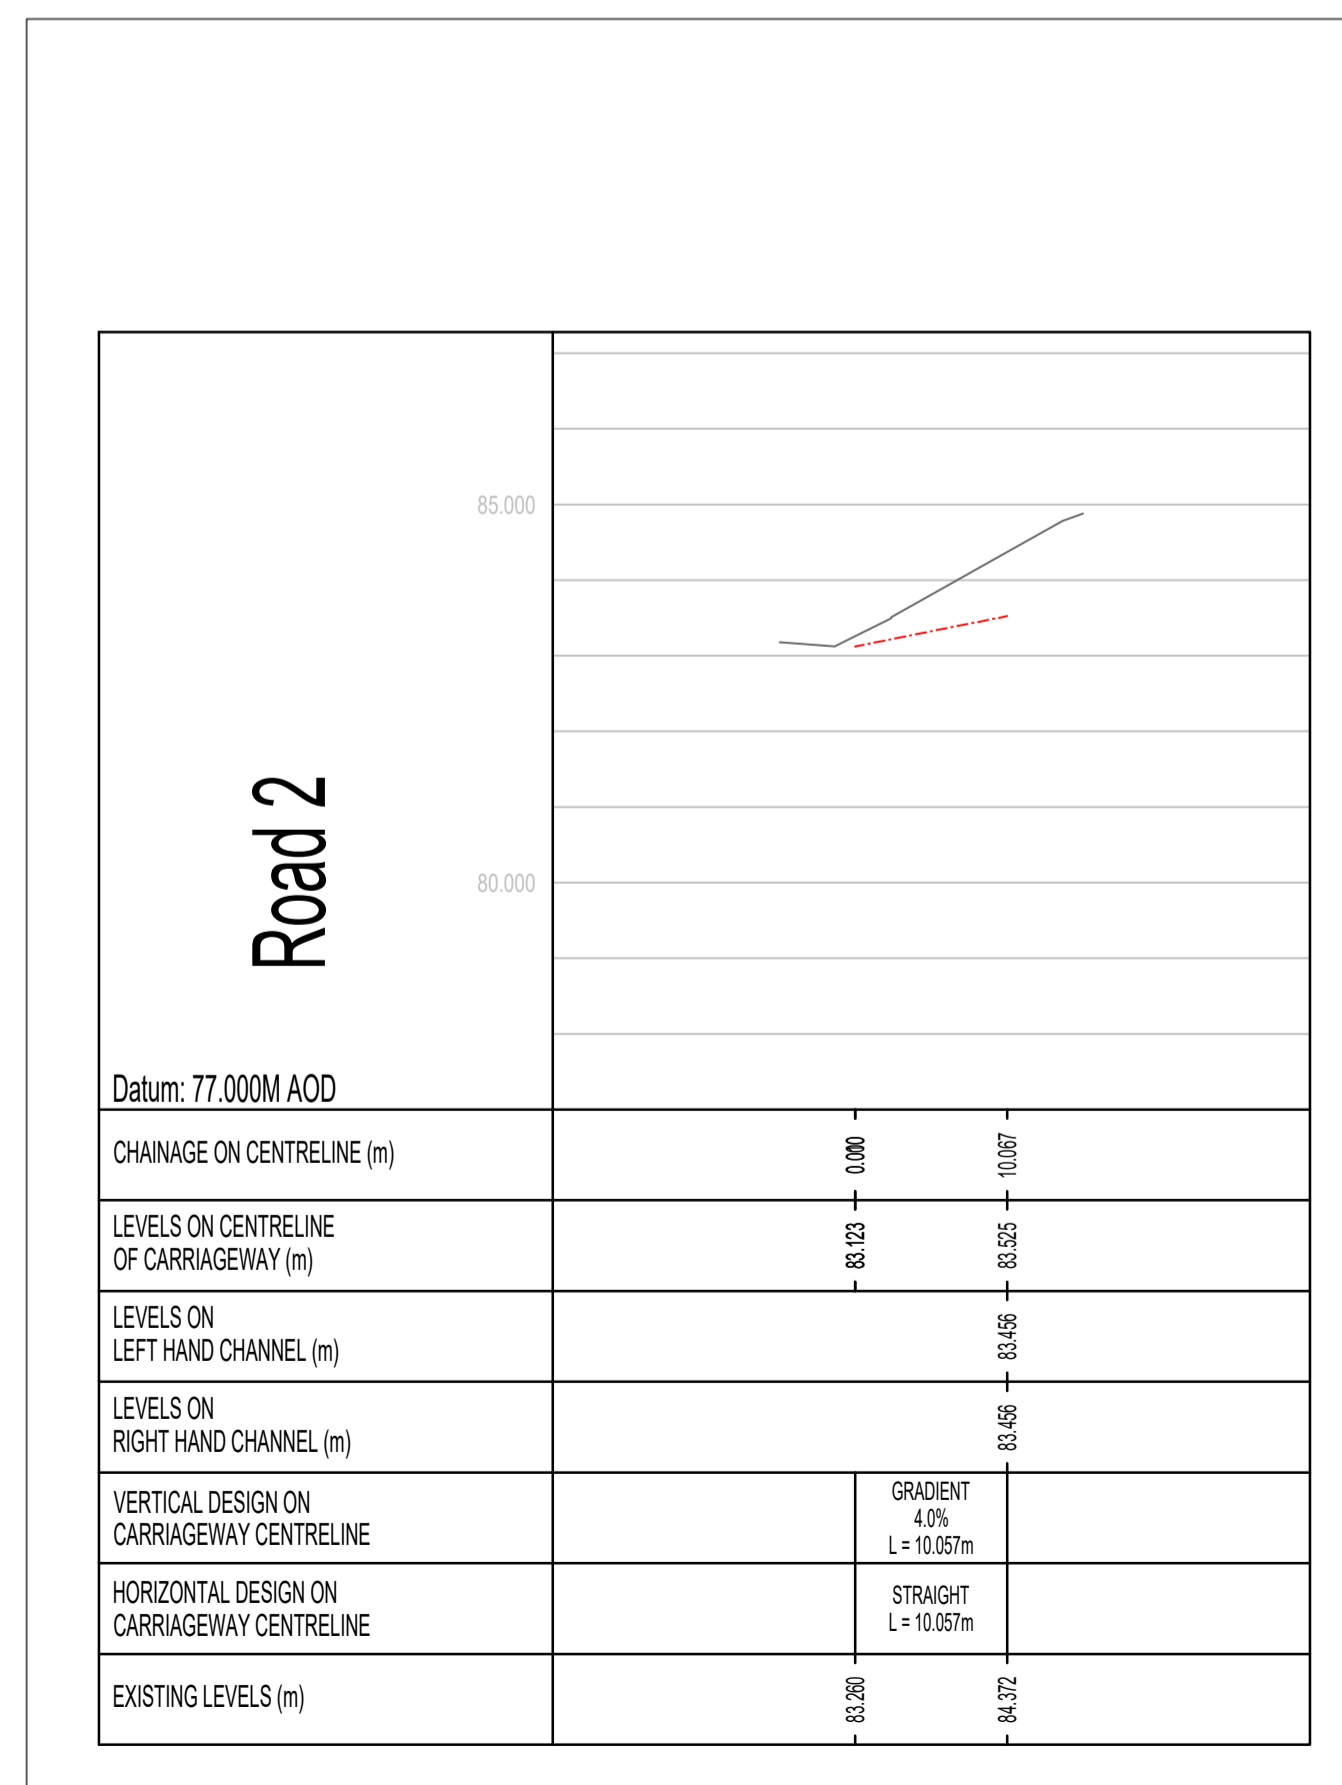

REV	DESCRIPTION	DATE	BY
B	Access gradient changed to 1:25	09/04/24	AJA
A	Updated to suit channel level	13/12/23	AJA
-	Preliminary - Initial Issue	10/02/23	AJA

Project: FENAY BRIDGE

Client: NEWETT HOMES

Drawing: S278 WORKS FINISHED SURFACE LEVELS

Drawn By:	AJA	Date:	MAY 2023
Checked:	GS	Scale:	1:100
Drawing No:	AMA/21312/D/701	Rev:	B