



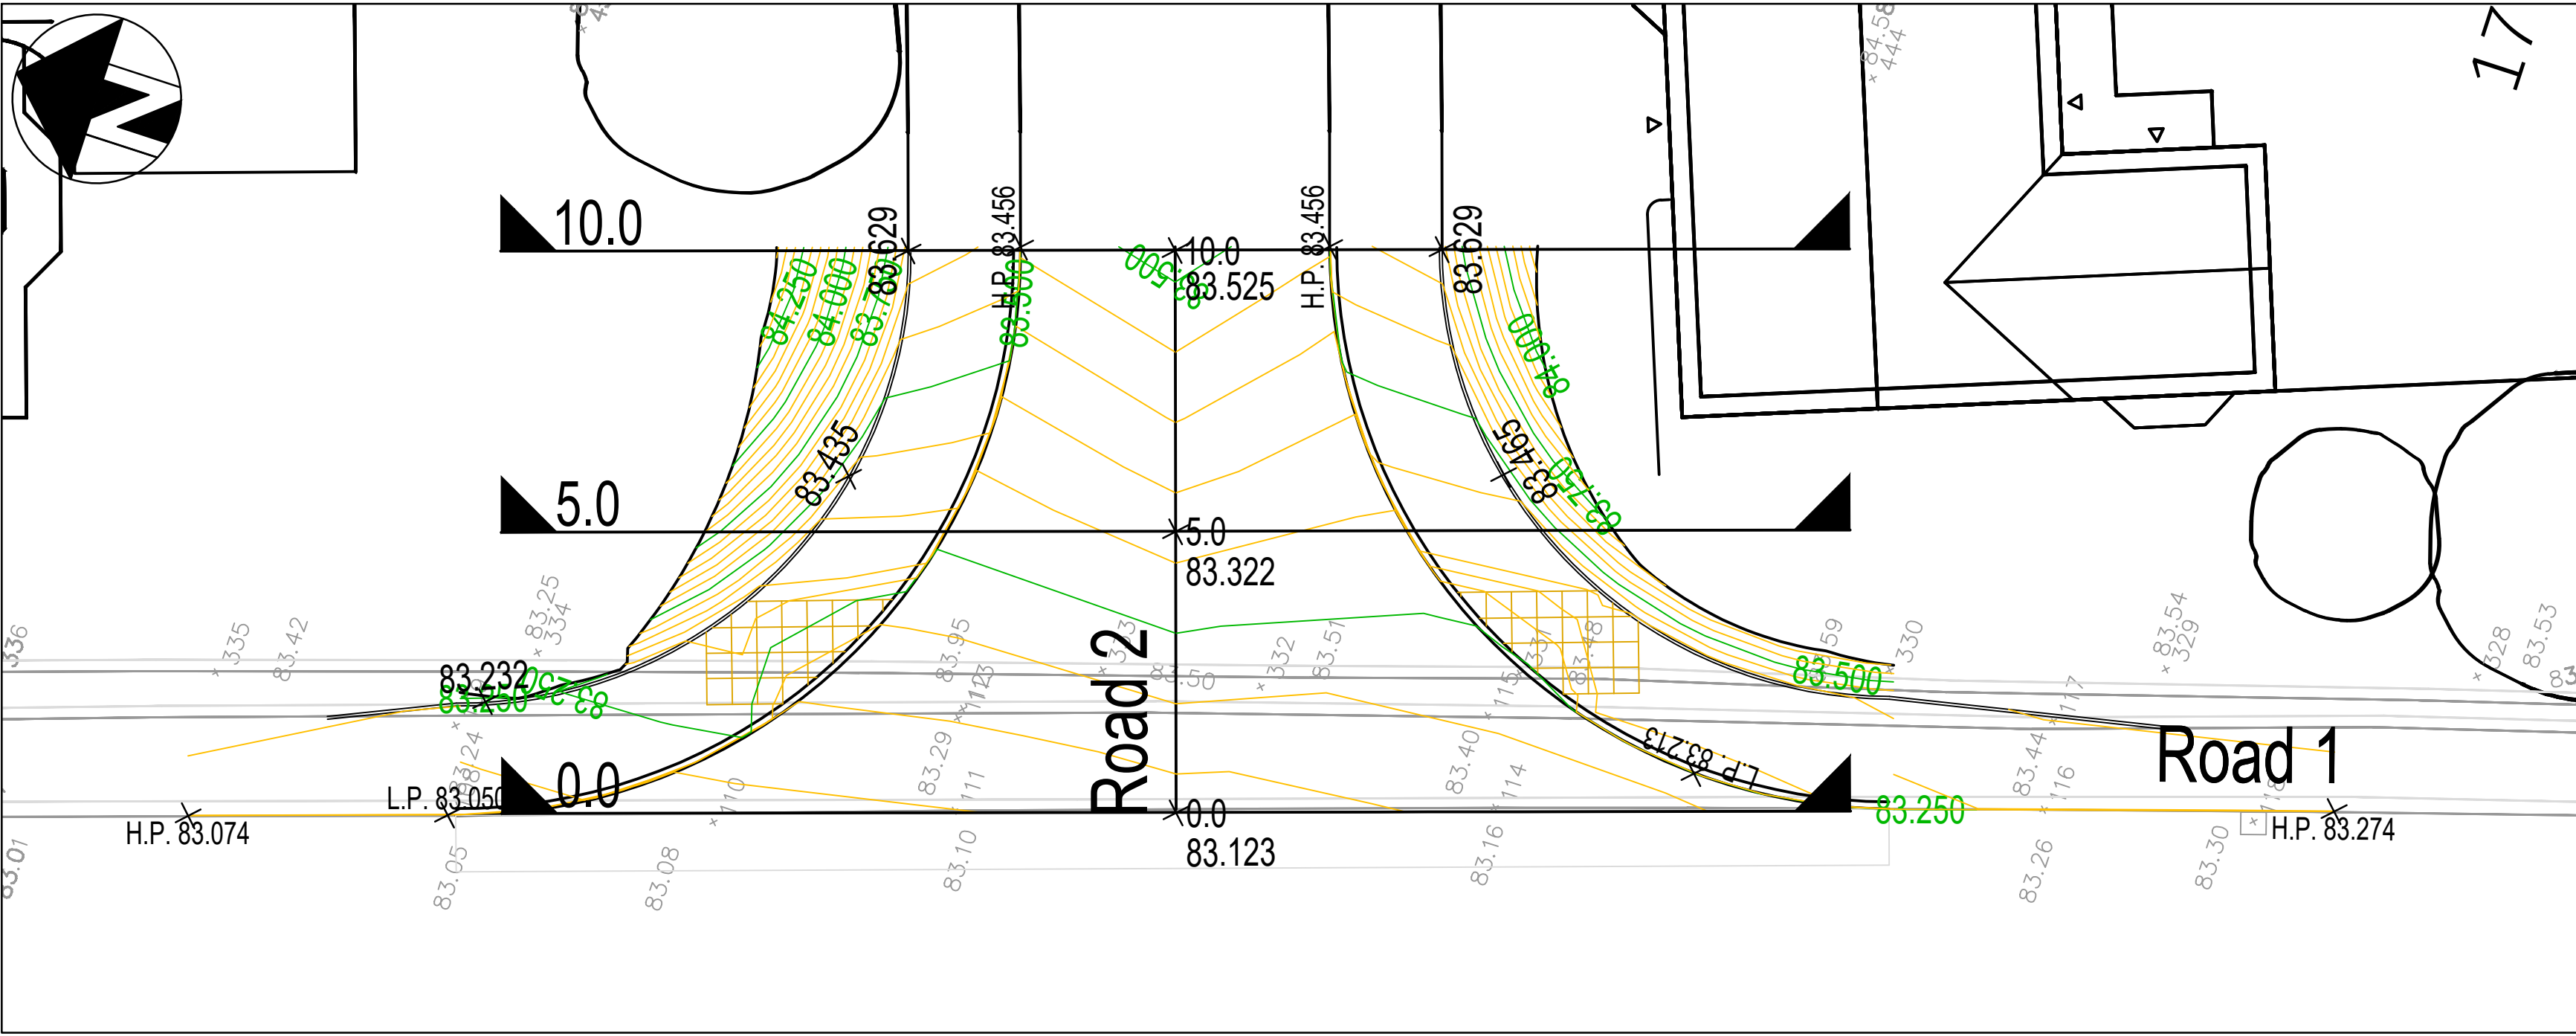



Road 2	
Datum: 77.000M AOD	
CHAINAGE ON CENTRELINE (m)	
LEVELS ON CENTRELINE OF CARRIAGEWAY (m)	
LEVELS ON LEFT HAND CHANNEL (m)	
LEVELS ON RIGHT HAND CHANNEL (m)	
VERTICAL DESIGN ON CARRIAGEWAY CENTRELINE	GRADIENT 4.0% L = 10.057m
HORIZONTAL DESIGN ON CARRIAGEWAY CENTRELINE	STRAIGHT L = 10.057m
EXISTING LEVELS (m)	

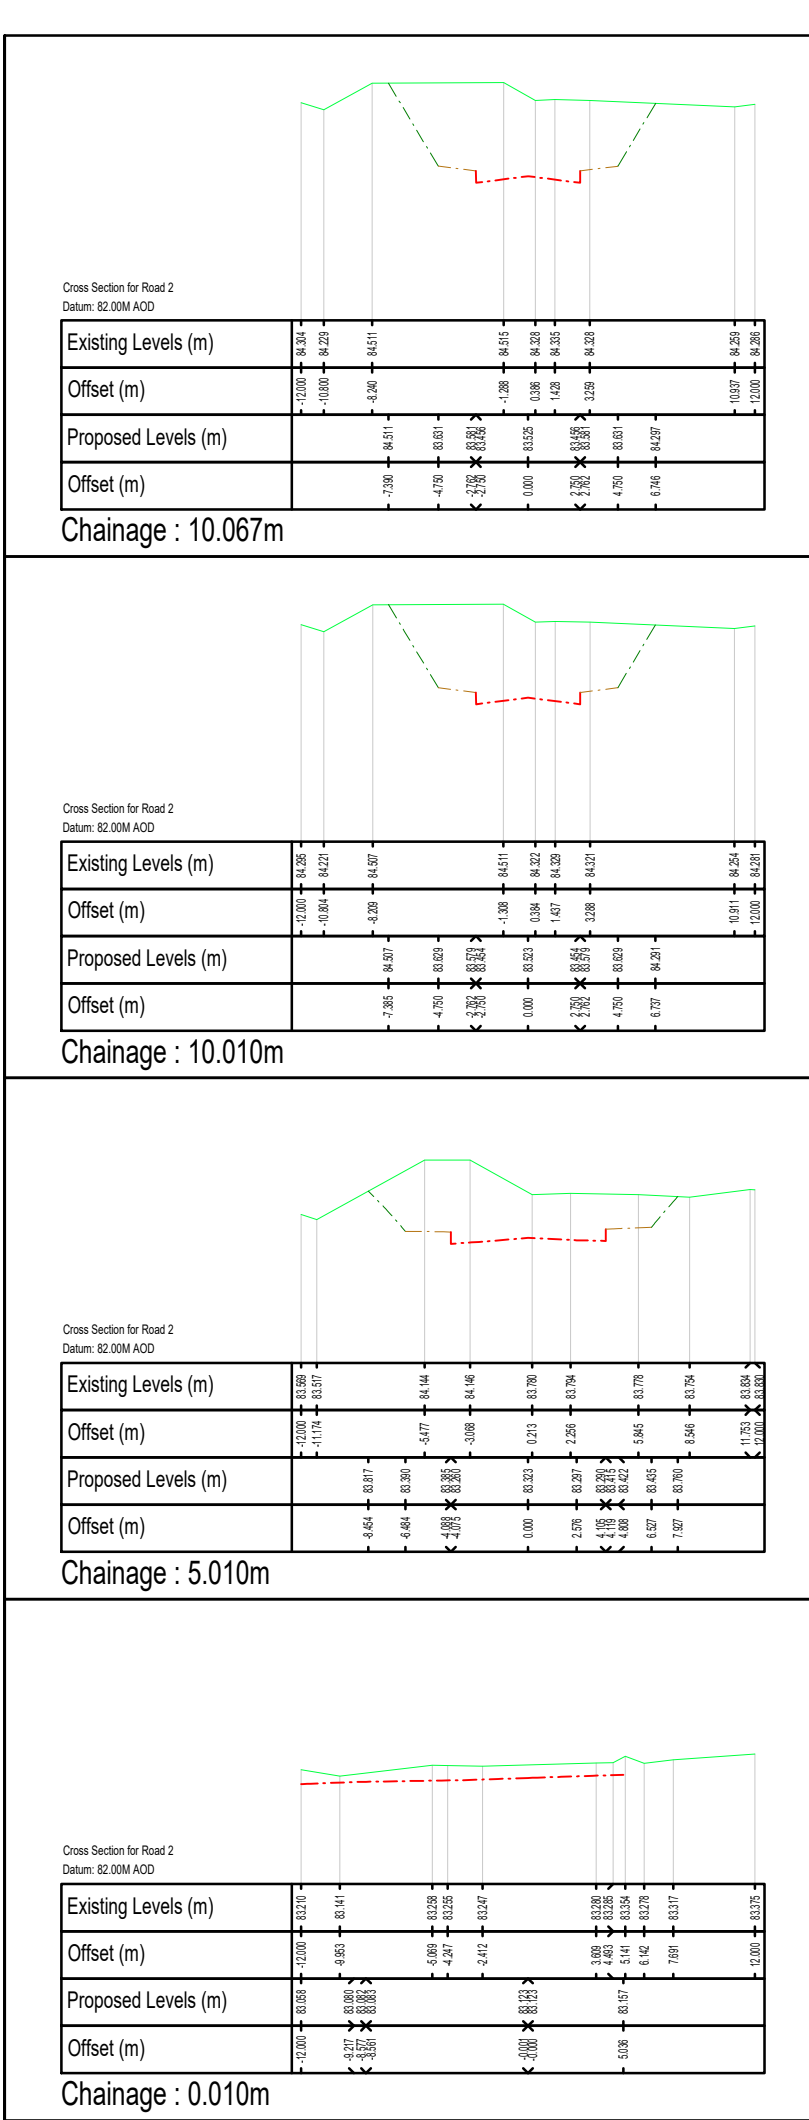

- NOTES
1. This drawing is to be read in conjunction with all relevant architect's and engineer's drawings.
 2. It is assumed that all works will be carried out by a competent contractor working, where appropriate, to an approved method statement.
 3. See Drawing AMA-21312-D-703 for Construction details
 4. Where Kerbs are proposed and existing dropped kerbs are to be replaced with full height half battered kerbs please see Overbreak detail on the construction details

- KEY
- Planning boundary
 - Minor Contour (50mm Intervals)
 - Major Contour (250mm Intervals)

Road 3	
Datum: 78.000M AOD	
CHAINAGE ON CENTRELINE (m)	
LEVELS ON CENTRELINE OF CARRIAGEWAY (m)	
LEVELS ON LEFT HAND CHANNEL (m)	
LEVELS ON RIGHT HAND CHANNEL (m)	
VERTICAL DESIGN ON CARRIAGEWAY CENTRELINE	GRADIENT 5.0% (1 in 20) LENGTH = 12.287m
HORIZONTAL DESIGN ON CARRIAGEWAY CENTRELINE	STRAIGHT LENGTH = 12.287m
EXISTING LEVELS (m)	

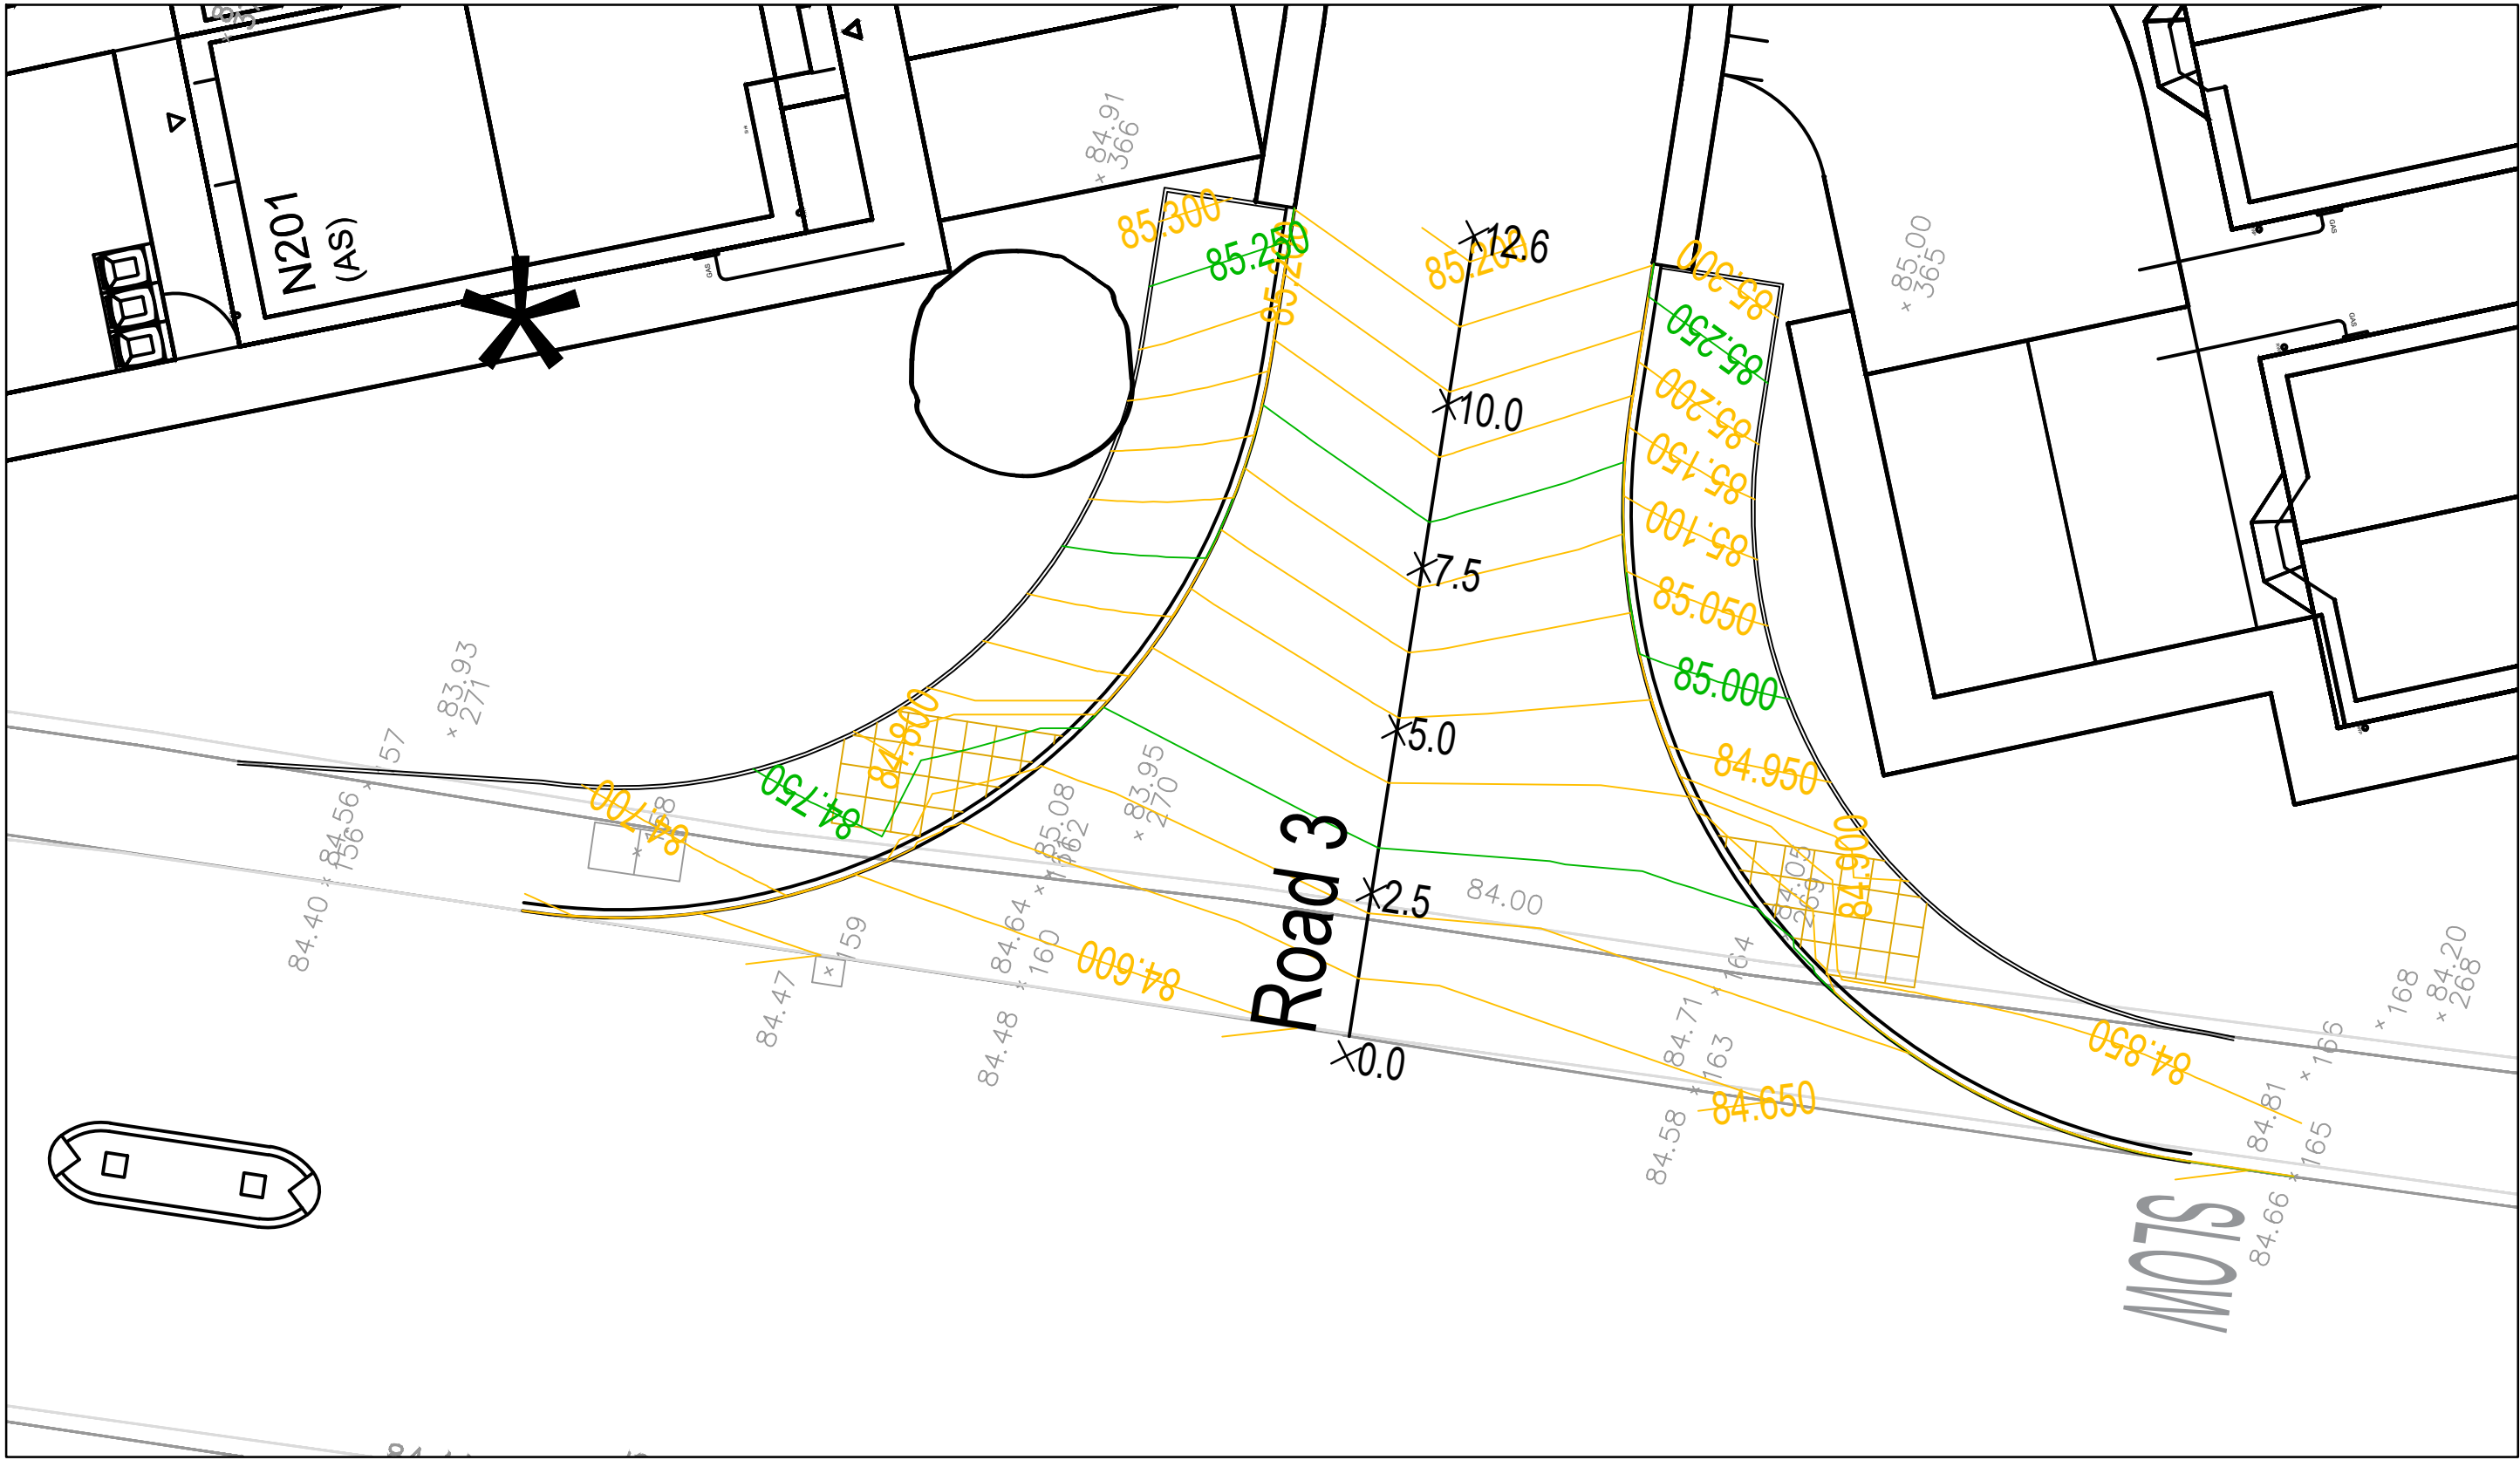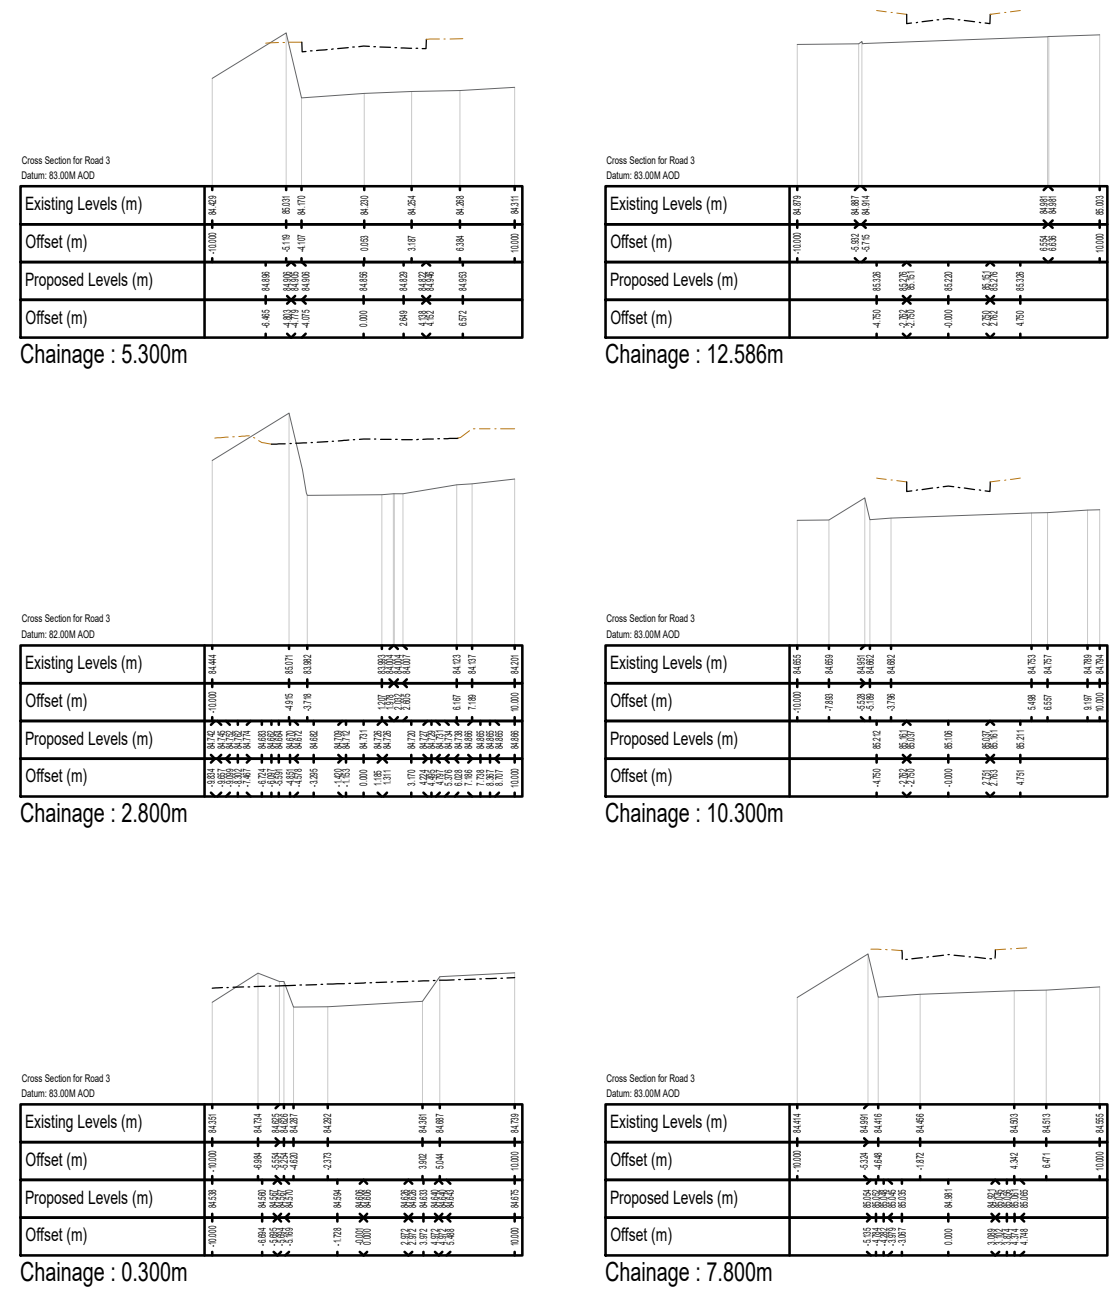

Project:		FENAY BRIDGE	
Client:		NEWETT HOMES	
Drawing:		S278 WORKS FINISHED SURFACE LEVELS	
Drawn By:	AJA	Date:	MAY 2023
Checked:	GS	Scale:	1:100
Drawing No.	AMA/21312/D/701	Rev:	P4