


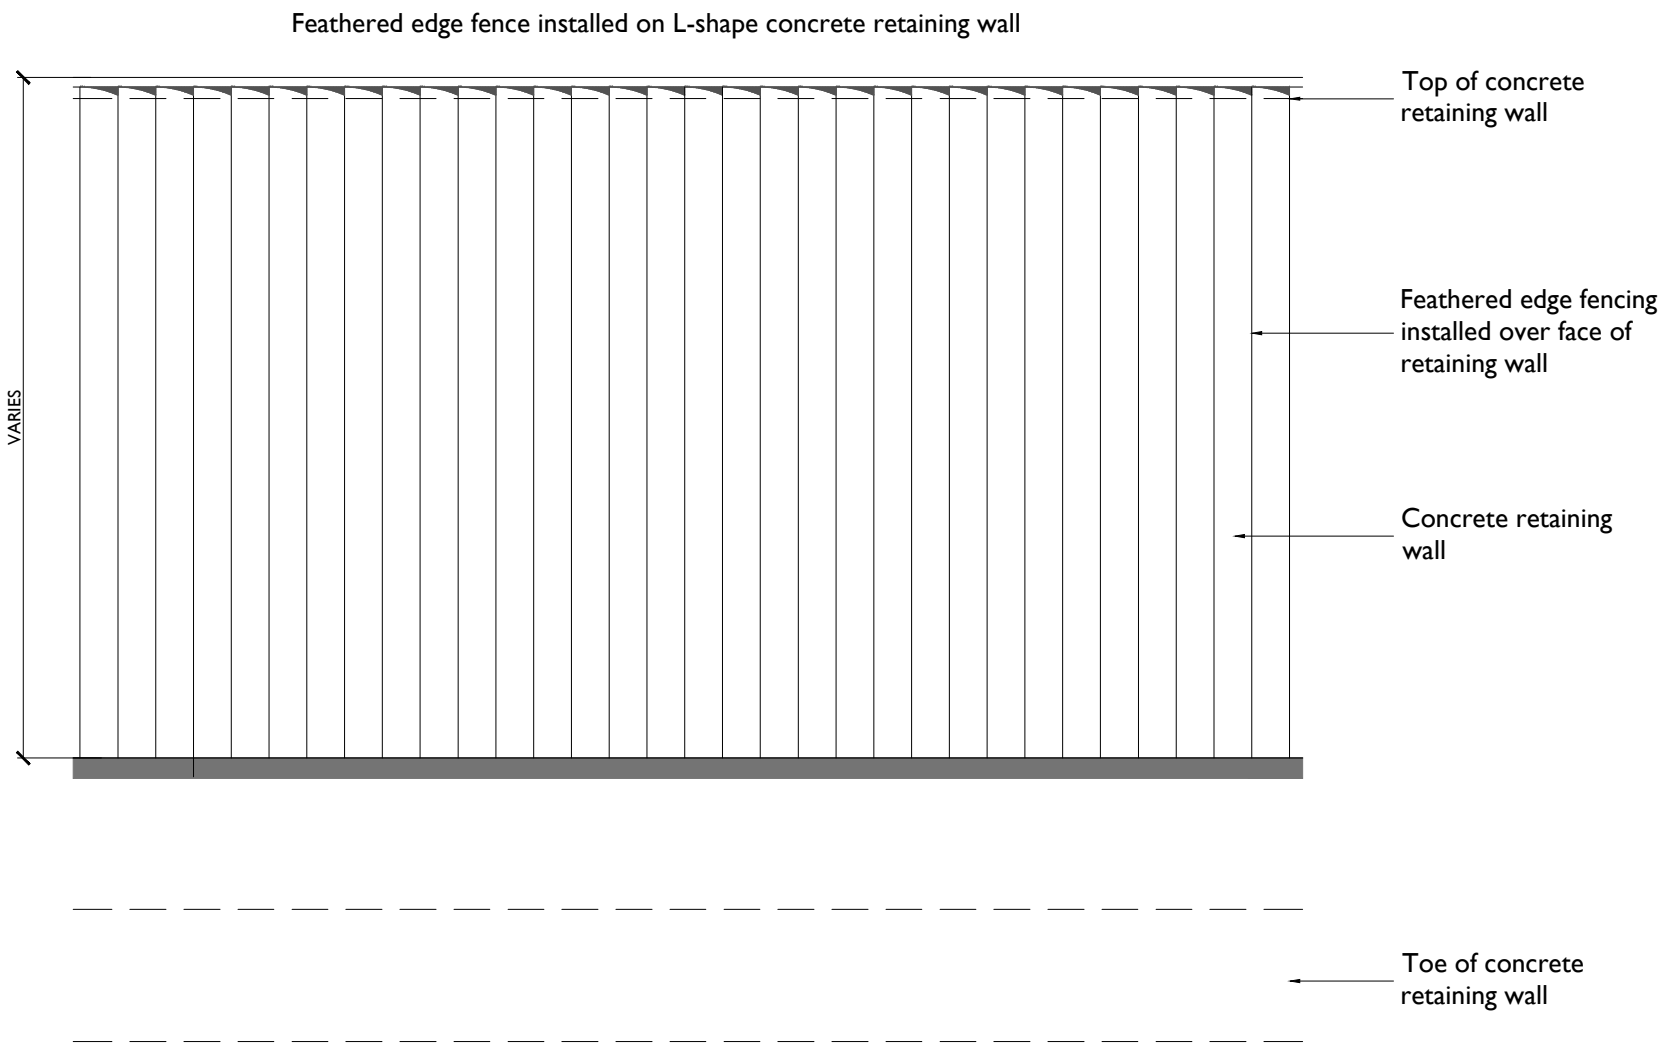

REV:	DESCRIPTION:	BY:	DATE:
STATUS: CONSTRUCTION ISSUE			



Newett Homes

Thorp Arch Grange
Walton Road
Thorp Arch
Wetherby, LS23 7BA
Tel: 01937 543 599

PROJECT: Standard Details 2023 Issue
DRAWING TITLE: L Shape Concrete Retaining Wall with Feathered Edge Cladding

SCALE AT A3: 1:20	DATE: 25/01/24	DRAWN: JL	CHECKED:
DRAWING NO: SK03	REVISION: .		