



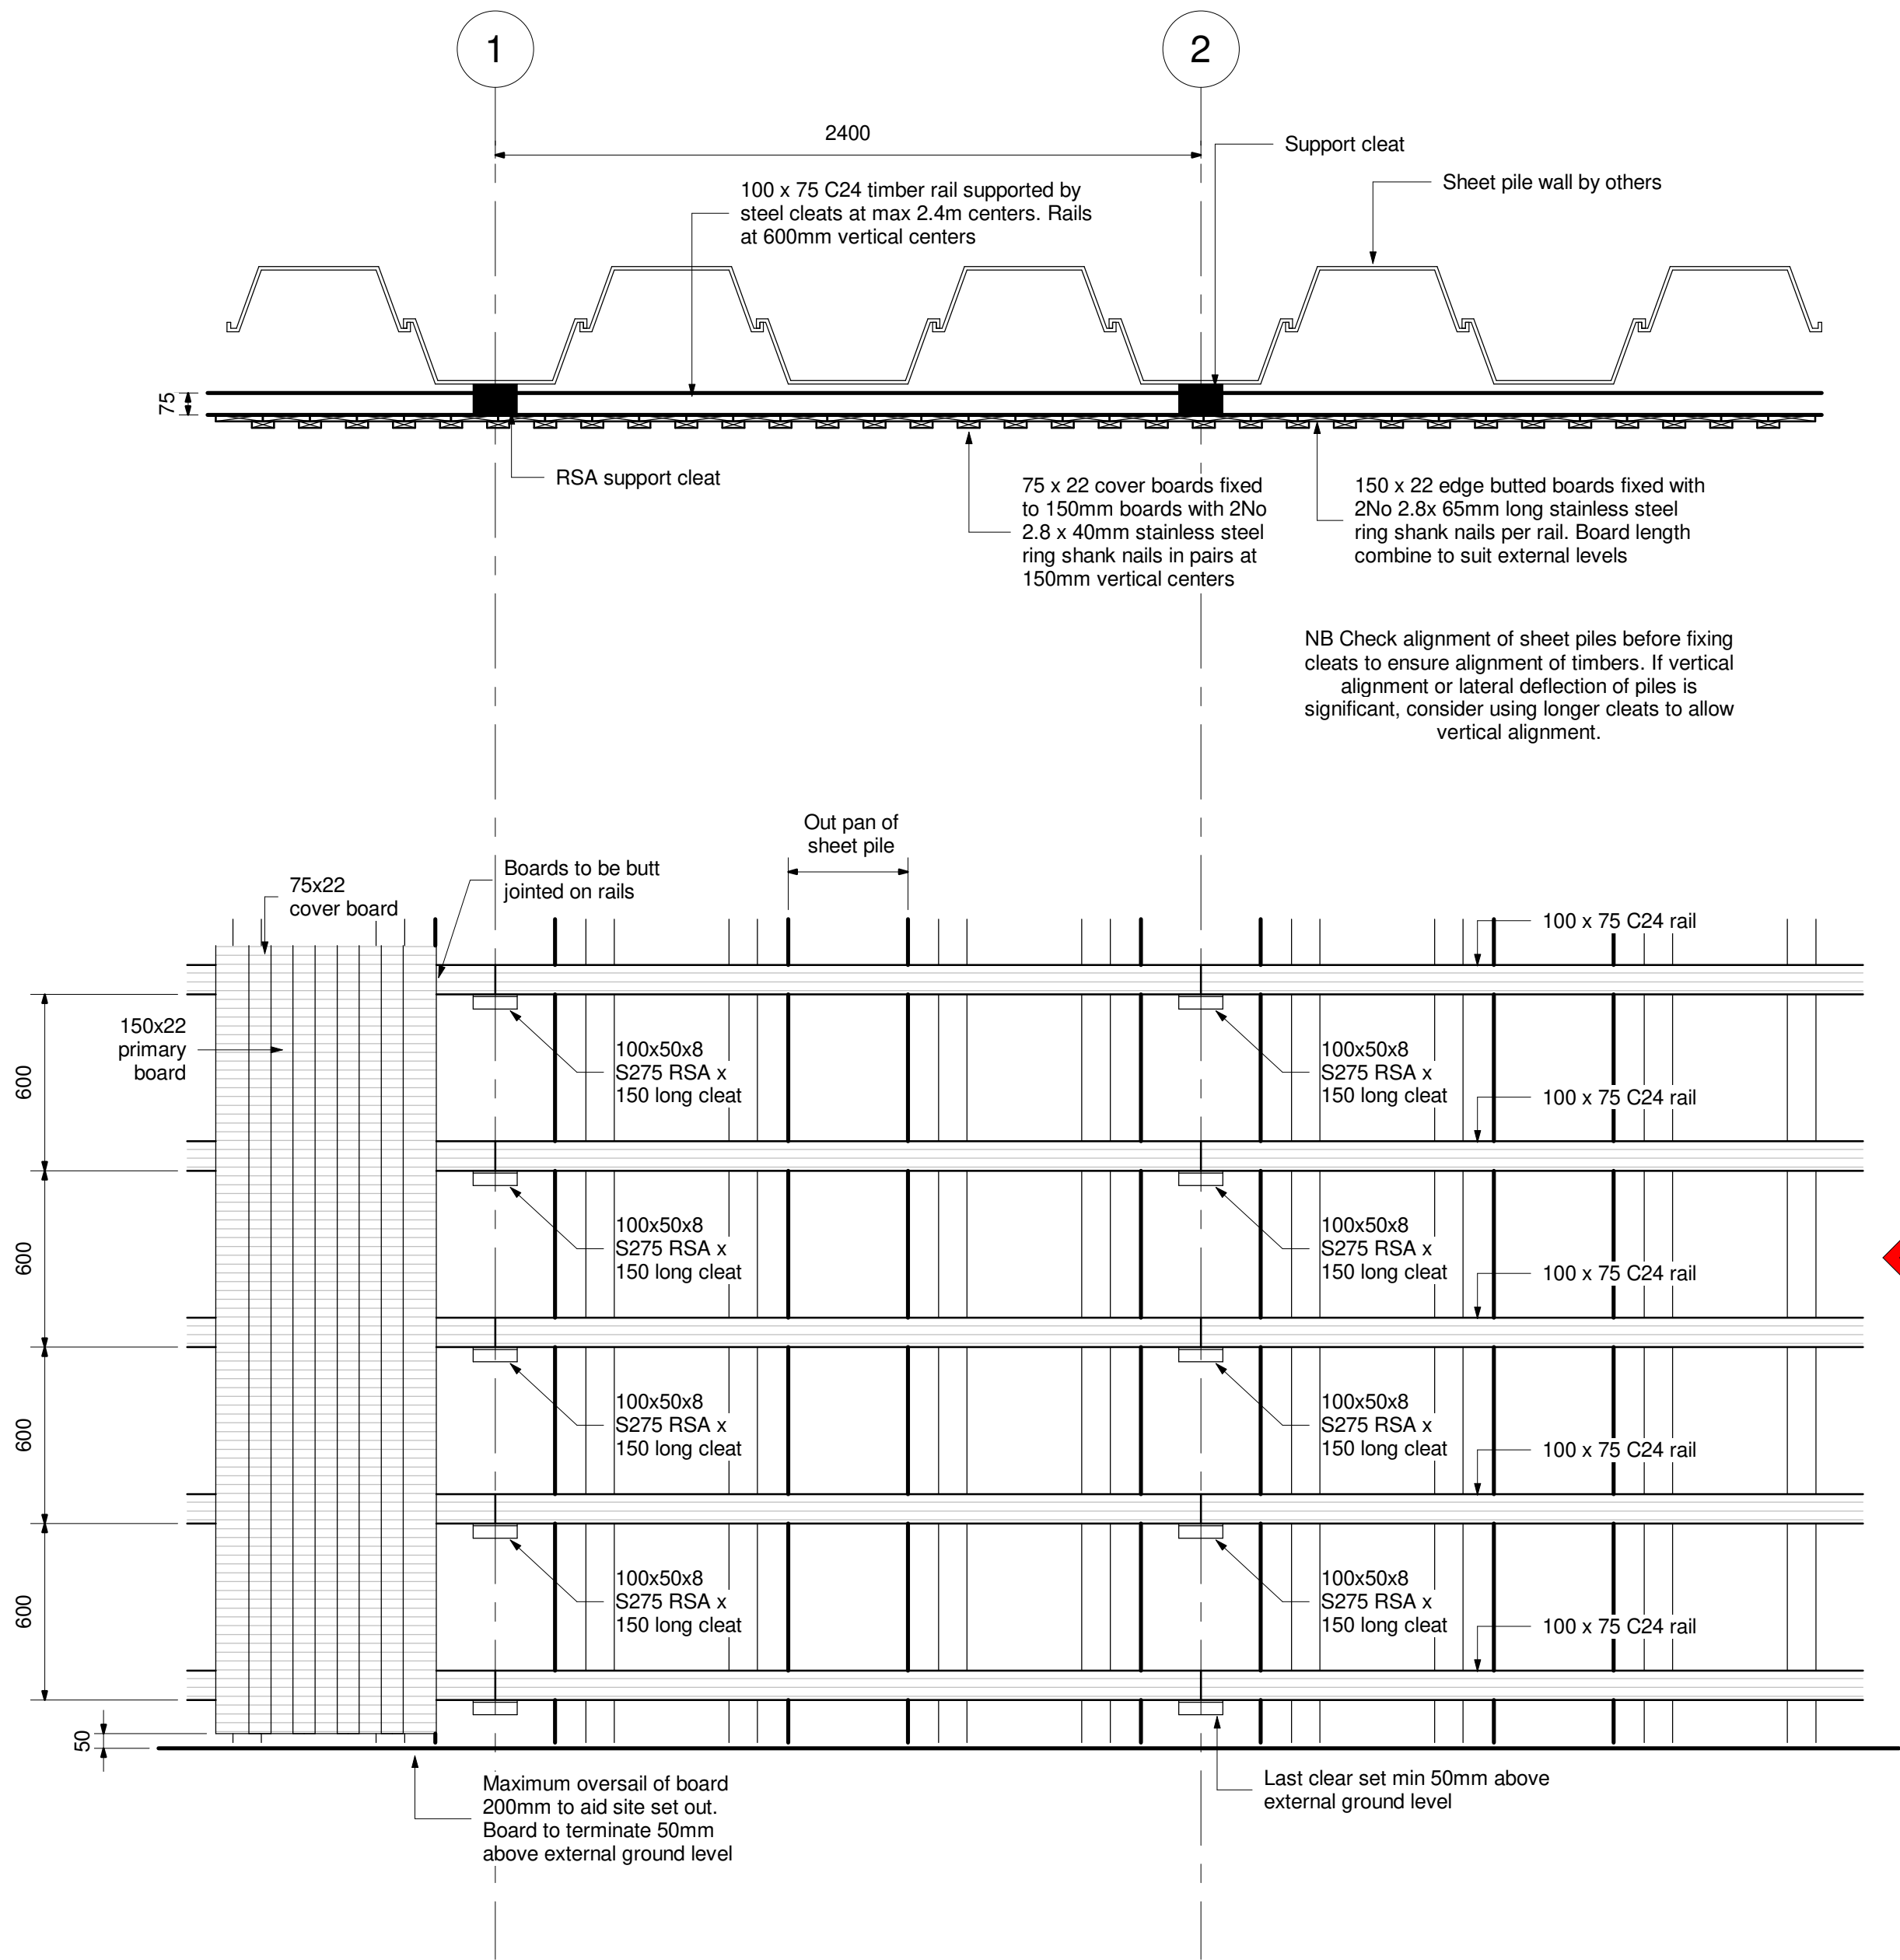


1 General Typical Layout
1 : 20

Hazard: Height working
Sheet pile wall circa 4m tall.
Provide safe access platforms
to construct timber cladding
insitu

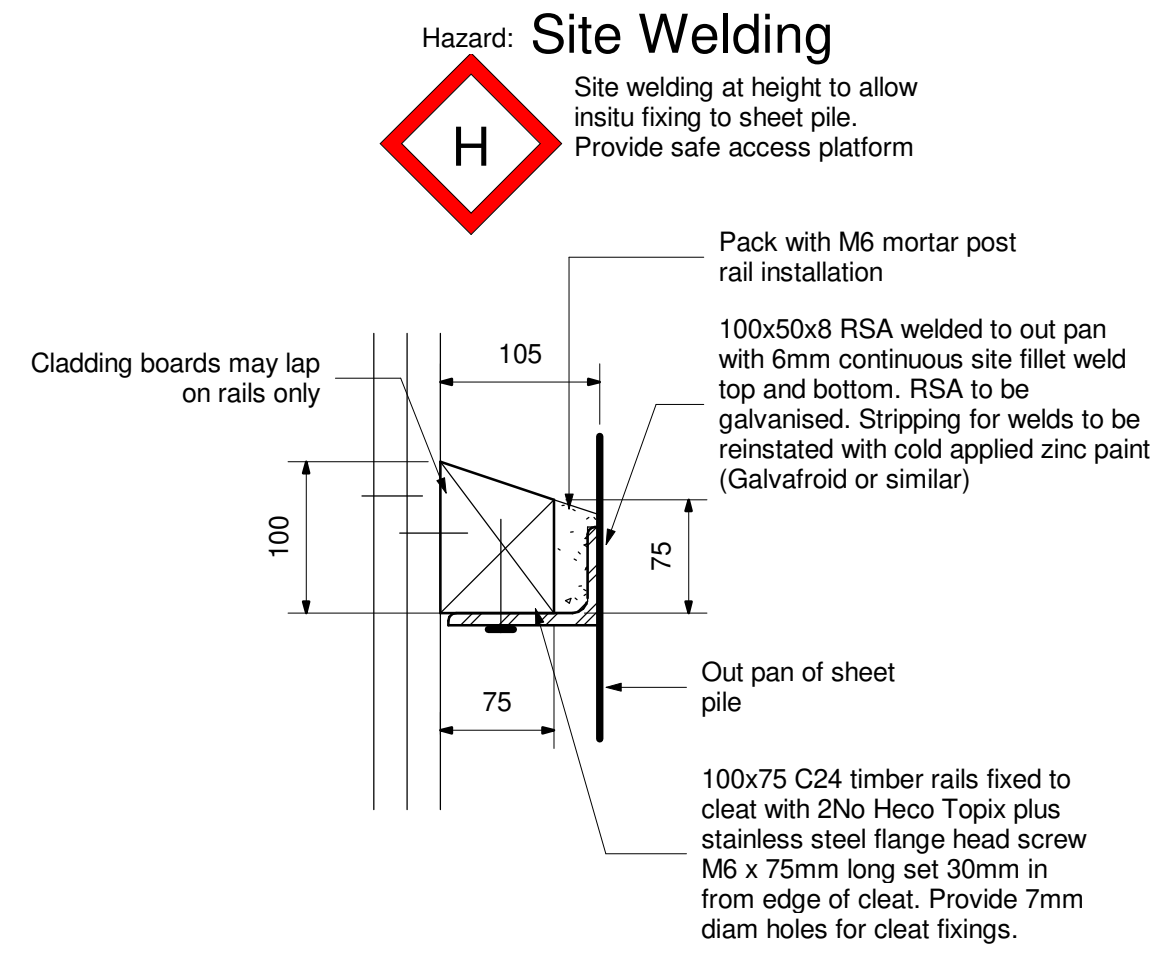

2 Cleat Detail
1 : 5

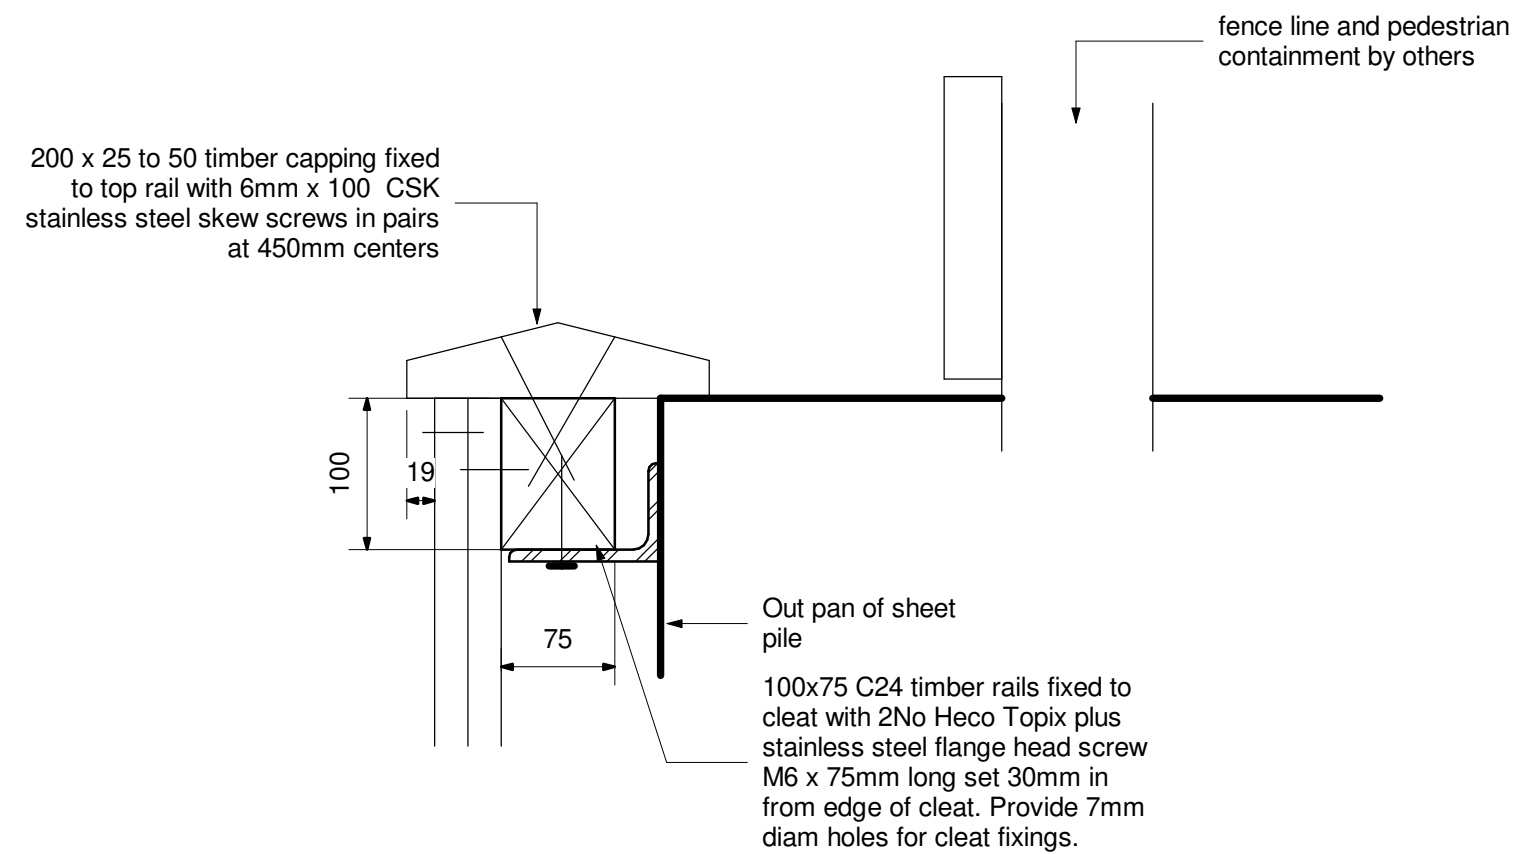

3 Head Detail
1 : 5

This drawing is to be read in conjunction with all other relevant engineering and architectural drawings.

All dimensions are in millimetres unless noted otherwise.

All dimensions to be confirmed compliant with current existing features on site prior to construction.

Quantities presented on any schedules are for guidance purposes only.

All timber to be treated in accordance with BS 8417:2011 to achieve a desired service life of 30 years. All timber to have Use Class 4 protection in accordance with BS 8417:2011 and a Service Factor Code D in accordance with BS 8417:2011.

Horizontal rails to have a stress grade of C24.

All nail and screw fixings to be Grade 304 stainless steel and suitable for Use Class 3 conditions in accordance with BS EN 1995-1-1.

All hot rolled open sections to be S275J0 to BS EN 10025 unless noted otherwise.

All fillet welds to be 6mm continuous unless noted otherwise on the drawing.

Unless noted otherwise steelwork to fully galvanized (80 micron DFT) and painted to suit any further specification by others if required.

Hazard: XXX
Title of risk
Text about the risk
Residual abnormal hazard
from structural risk
assessment

NB Due to site constraints it is assumed that the cladding is constructed insitu on site

Rev	Revision Description	Date
-----	----------------------	------

Revision Schedule

Project Title:

Residentail devleopment,
Fenay Bridge

Drawing Title:

Sheet pile timber cladding
detail

Client:

Newett Homes

Scale	Drawn Date	Status	Rev
-------	------------	--------	-----

As indicated	Dec 24	Tender	
--------------	--------	--------	--

Project No	Sheet No
------------	----------

6331	SHT-S-DWG-A001
------	----------------

struc
tensor
CONSULTING

Office: 01925 945475
Email: enquiries@structensor.co.uk
Web: www.structensor.co.uk

Rutherford House, First Floor,
Warrington Rd, Birchwood, WA3 6ZH