


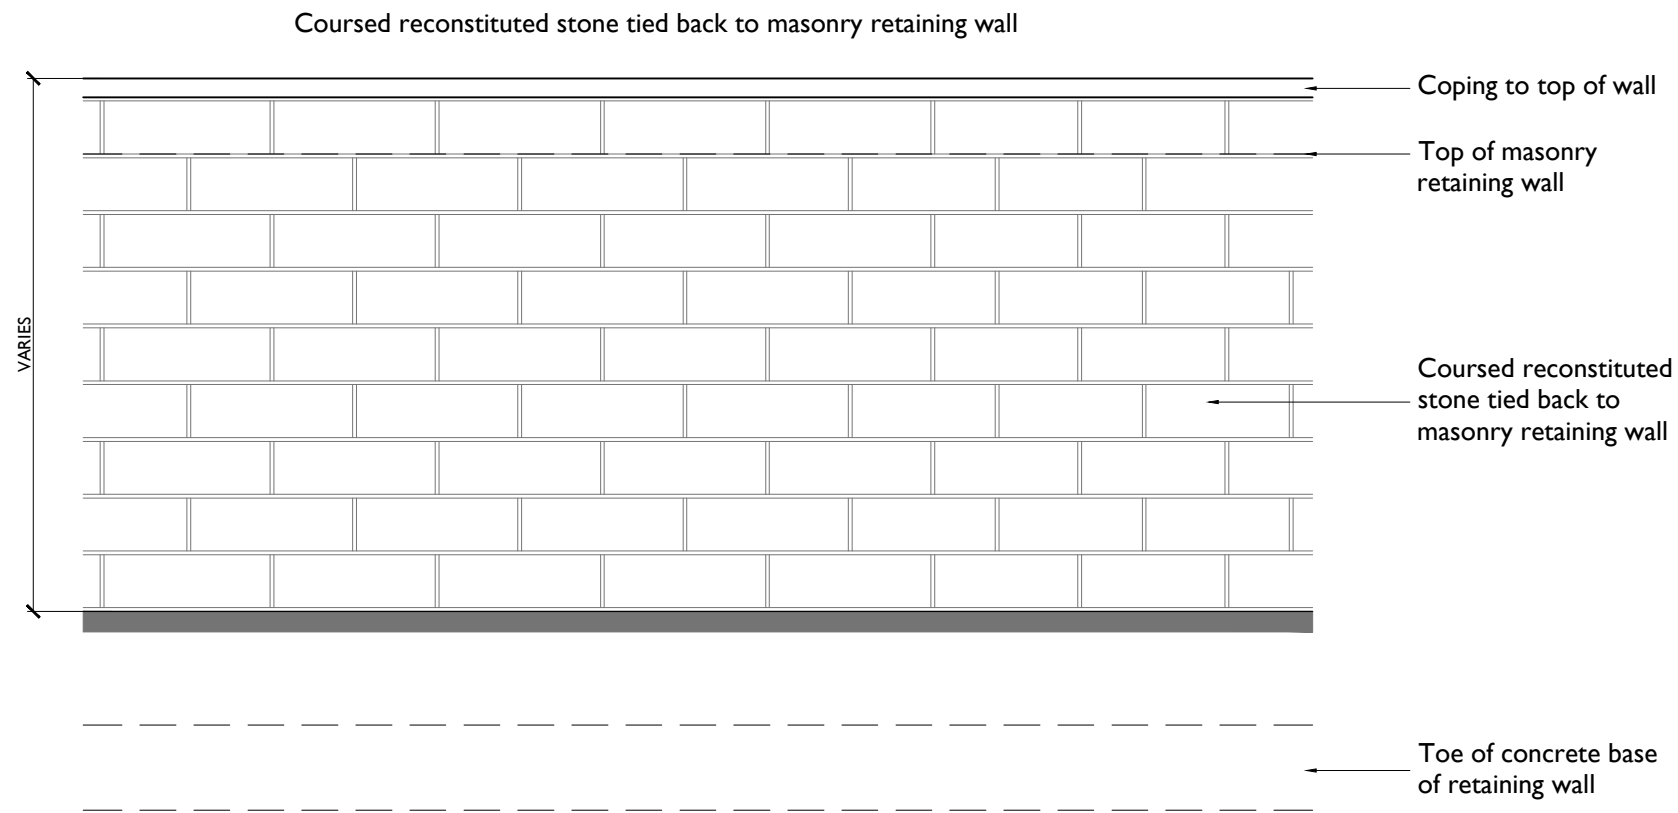

| REV:    | DESCRIPTION: | BY:                | DATE: |
|---------|--------------|--------------------|-------|
| STATUS: |              | CONSTRUCTION ISSUE |       |



**Newett Homes**  
Thorp Arch Grange  
Walton Road  
Thorp Arch  
Wetherby, LS23 7BA  
Tel: 01937 543 599

|                                                |
|------------------------------------------------|
| PROJECT:<br>Standard Details<br>2023 Issue     |
| DRAWING TITLE:<br>Stone Masonry Retaining Wall |

|                      |                   |              |                |
|----------------------|-------------------|--------------|----------------|
| SCALE AT A3:<br>1:20 | DATE:<br>25/01/24 | DRAWN:<br>JL | CHECKED:       |
| DRAWING NO:<br>SK04  |                   |              | REVISION:<br>. |