


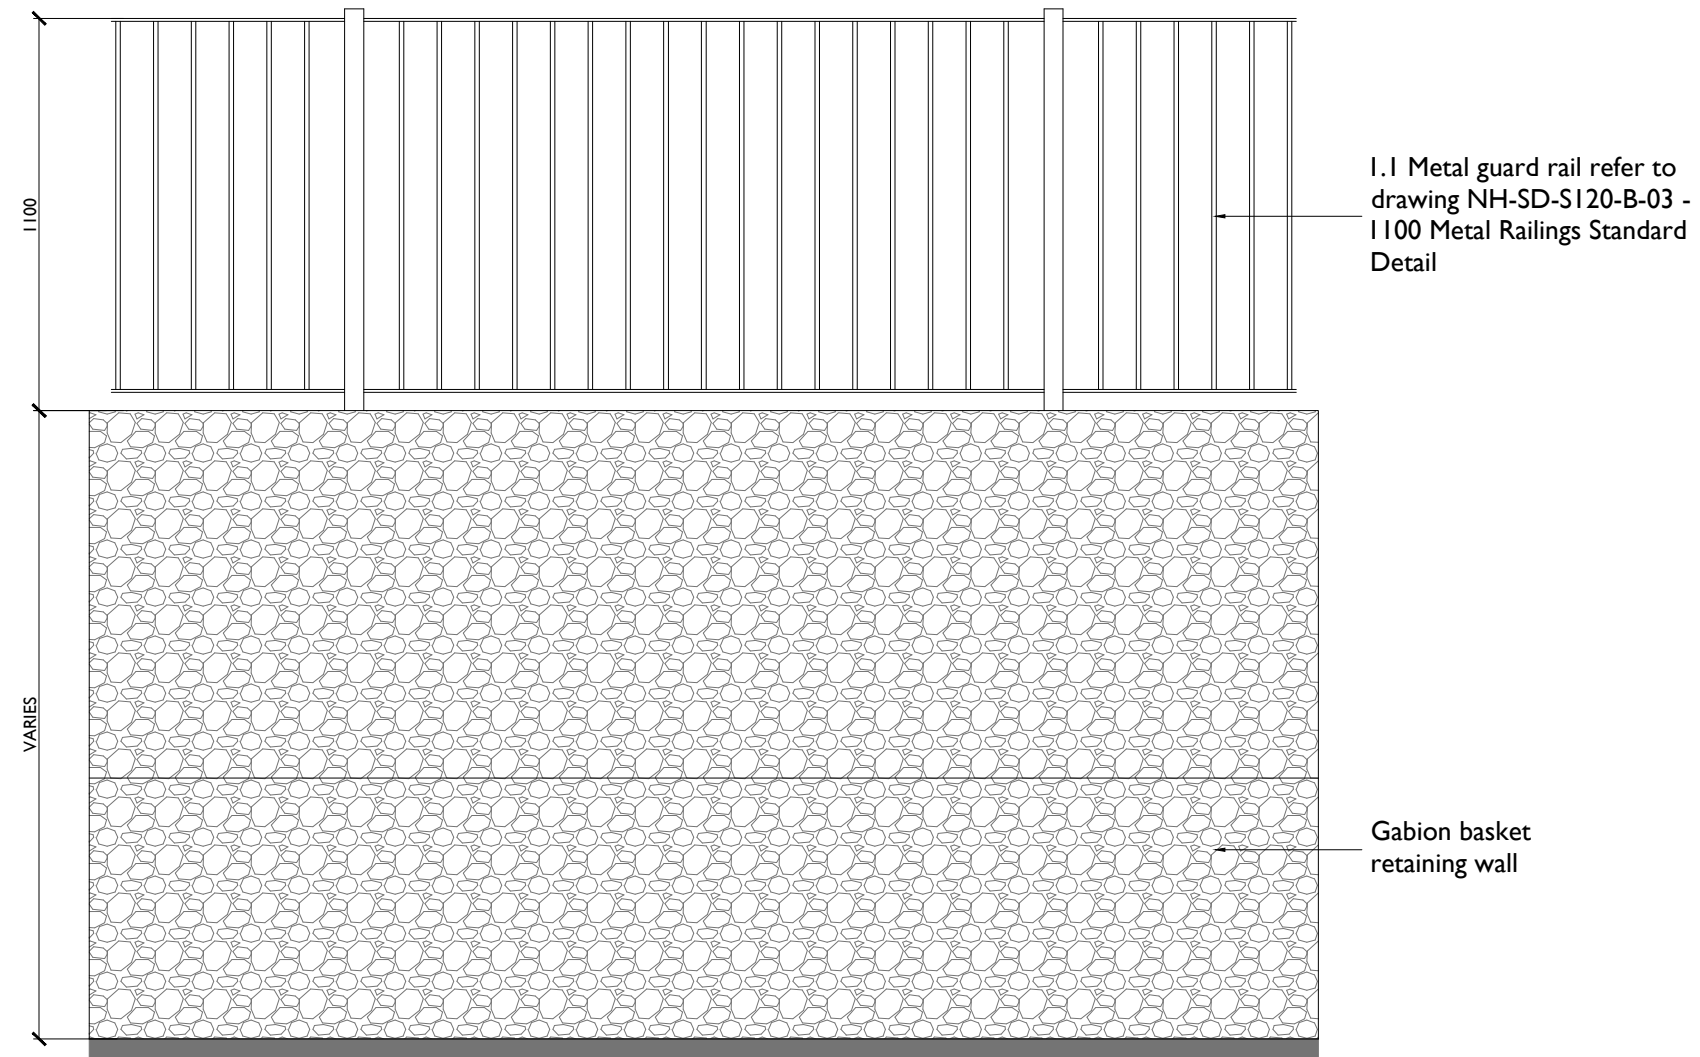

|         |                    |     |       |
|---------|--------------------|-----|-------|
| REV:    | DESCRIPTION:       | BY: | DATE: |
| STATUS: | CONSTRUCTION ISSUE |     |       |



Newett Homes  
Thorp Arch Grange  
Walton Road  
Thorp Arch  
Wetherby, LS23 7BA  
Tel: 01937 543 599

|                                                          |
|----------------------------------------------------------|
| PROJECT:                                                 |
| Standard Details<br>2023 Issue                           |
| DRAWING TITLE:                                           |
| Gabion Basket Retaining Wall<br>with 1.2m Metal Guarding |

|              |          |        |           |
|--------------|----------|--------|-----------|
| SCALE AT A3: | DATE:    | DRAWN: | CHECKED:  |
| 1:20         | 25/01/24 | JL     |           |
| DRAWING NO:  | SK05     |        | REVISION: |
|              |          |        | .         |