




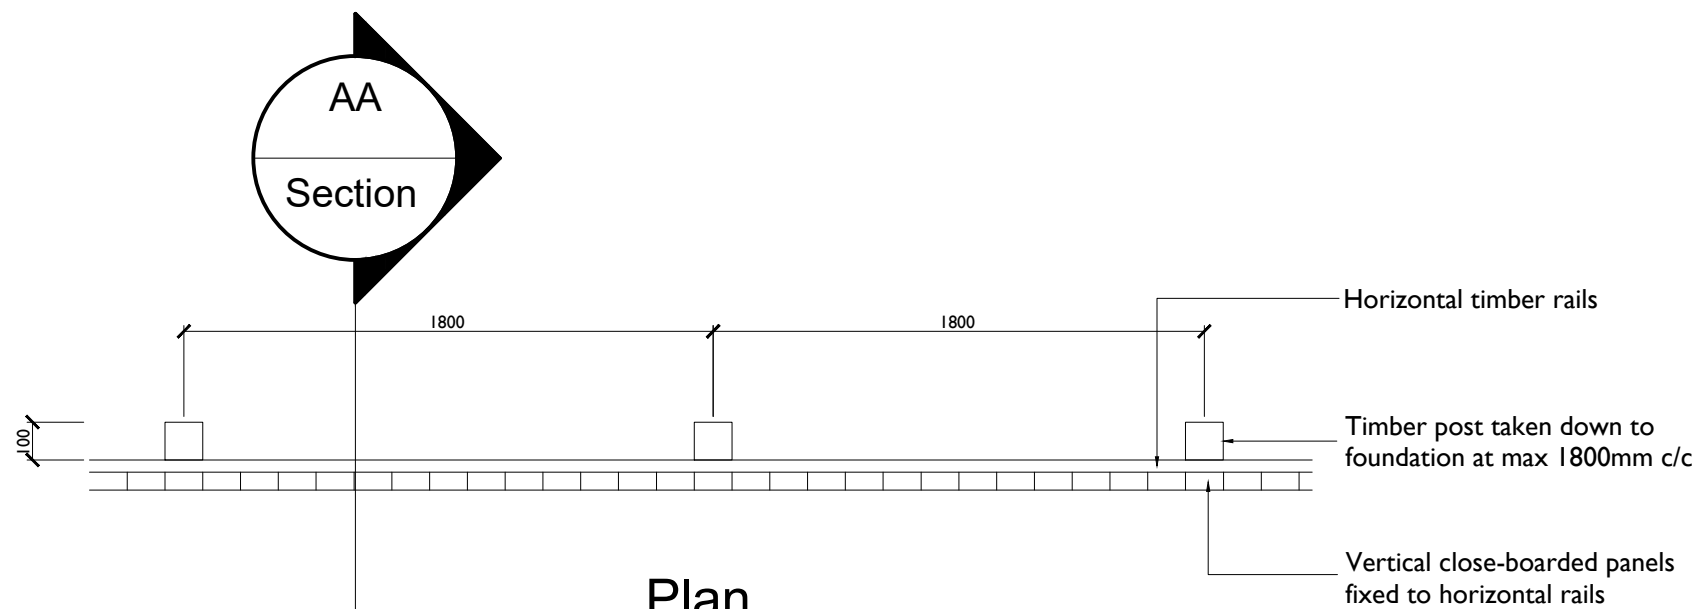

Acoustic fence should be built from close-boarded timber fencing with a mass per unit area $\geq 10\text{kg/m}^2$. Fence should have no gaps or holes and should be fully sealed at the ground (no gravel board).

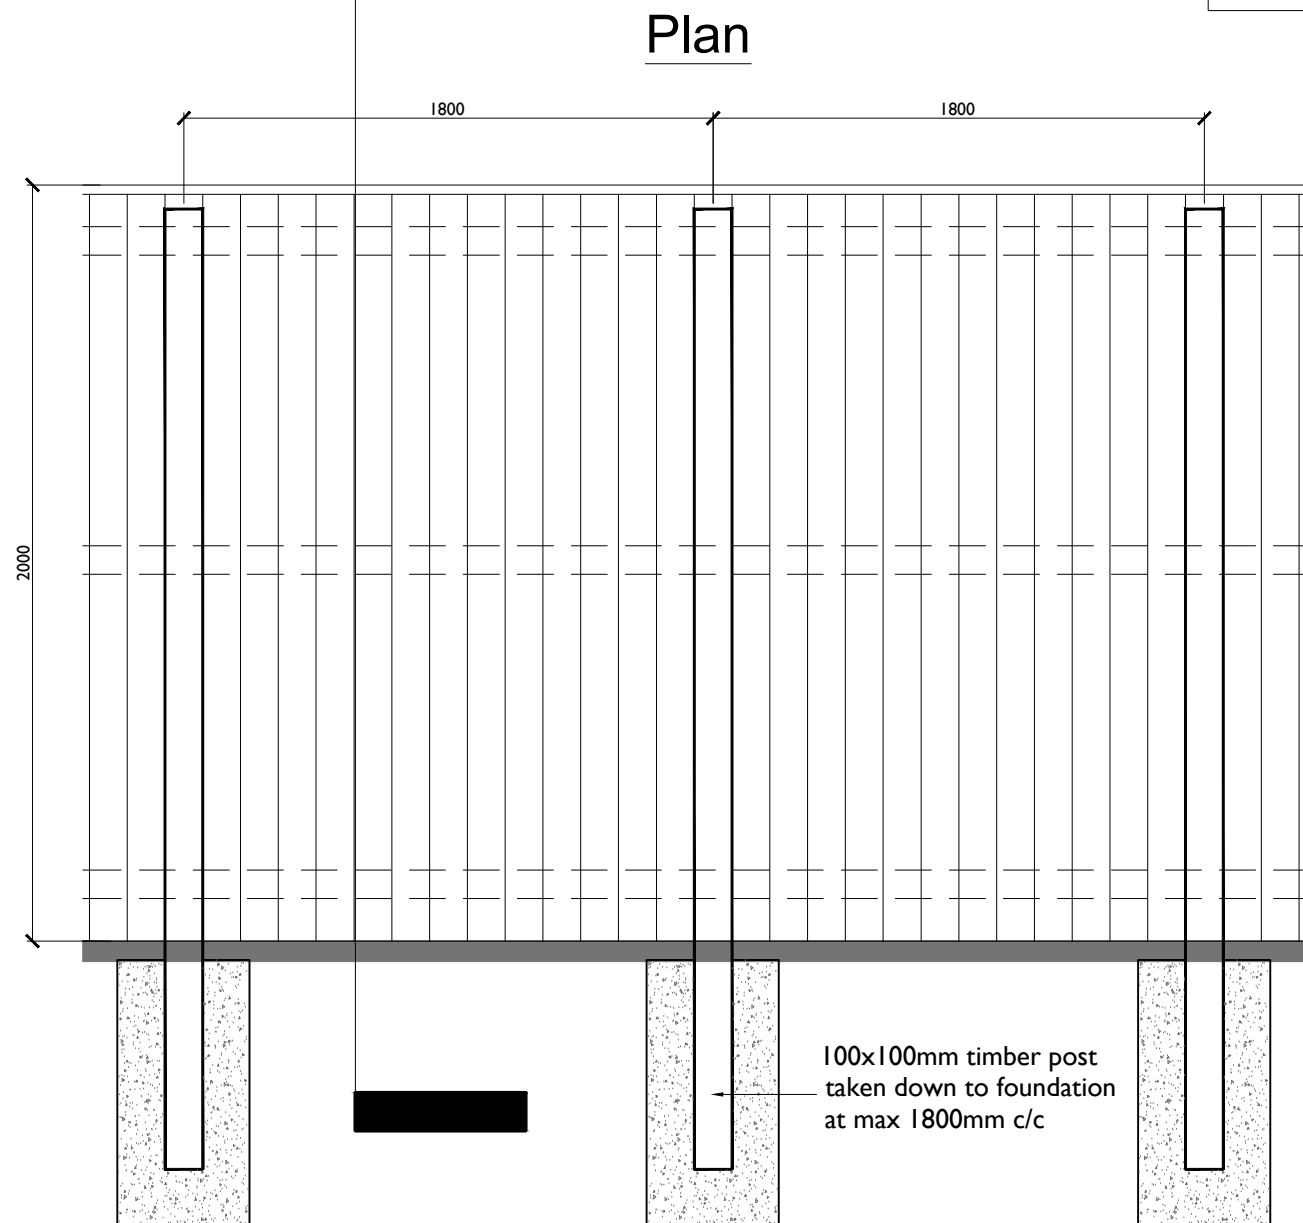

Typical Elevation

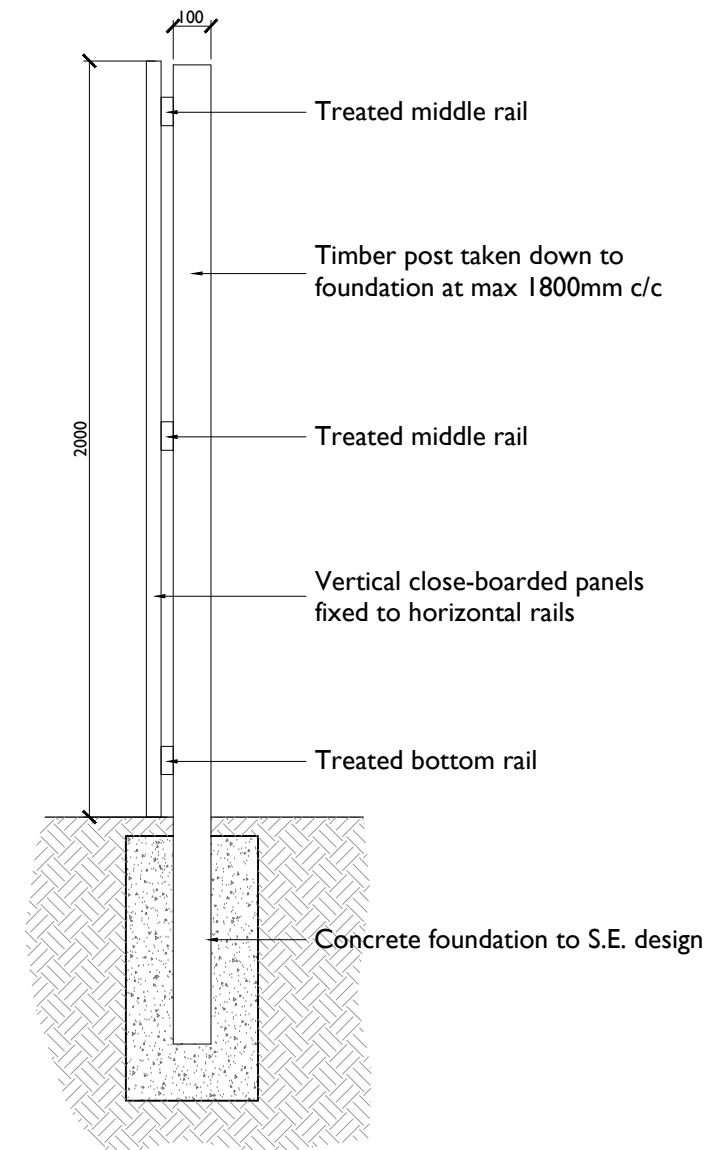

Section

REV.	DESCRIPTION:	BY:	DATE:
STATUS: CONSTRUCTION ISSUE			



Newett Homes
Thorp Arch Grange
Walton Road
Thorp Arch
Wetherby, LS23 7BA
Tel: 01937 543 599

PROJECT:	Standard Details 2023 Issue
----------	--------------------------------

DRAWING TITLE:
2.0m Acoustic Timber Fence

SCALE AT A3: 1:20	DATE: 11/11/24	DRAWN: JL	CHECKED:
DRAWING NO: NH/SD/S120/A/02	REVISION: .		