


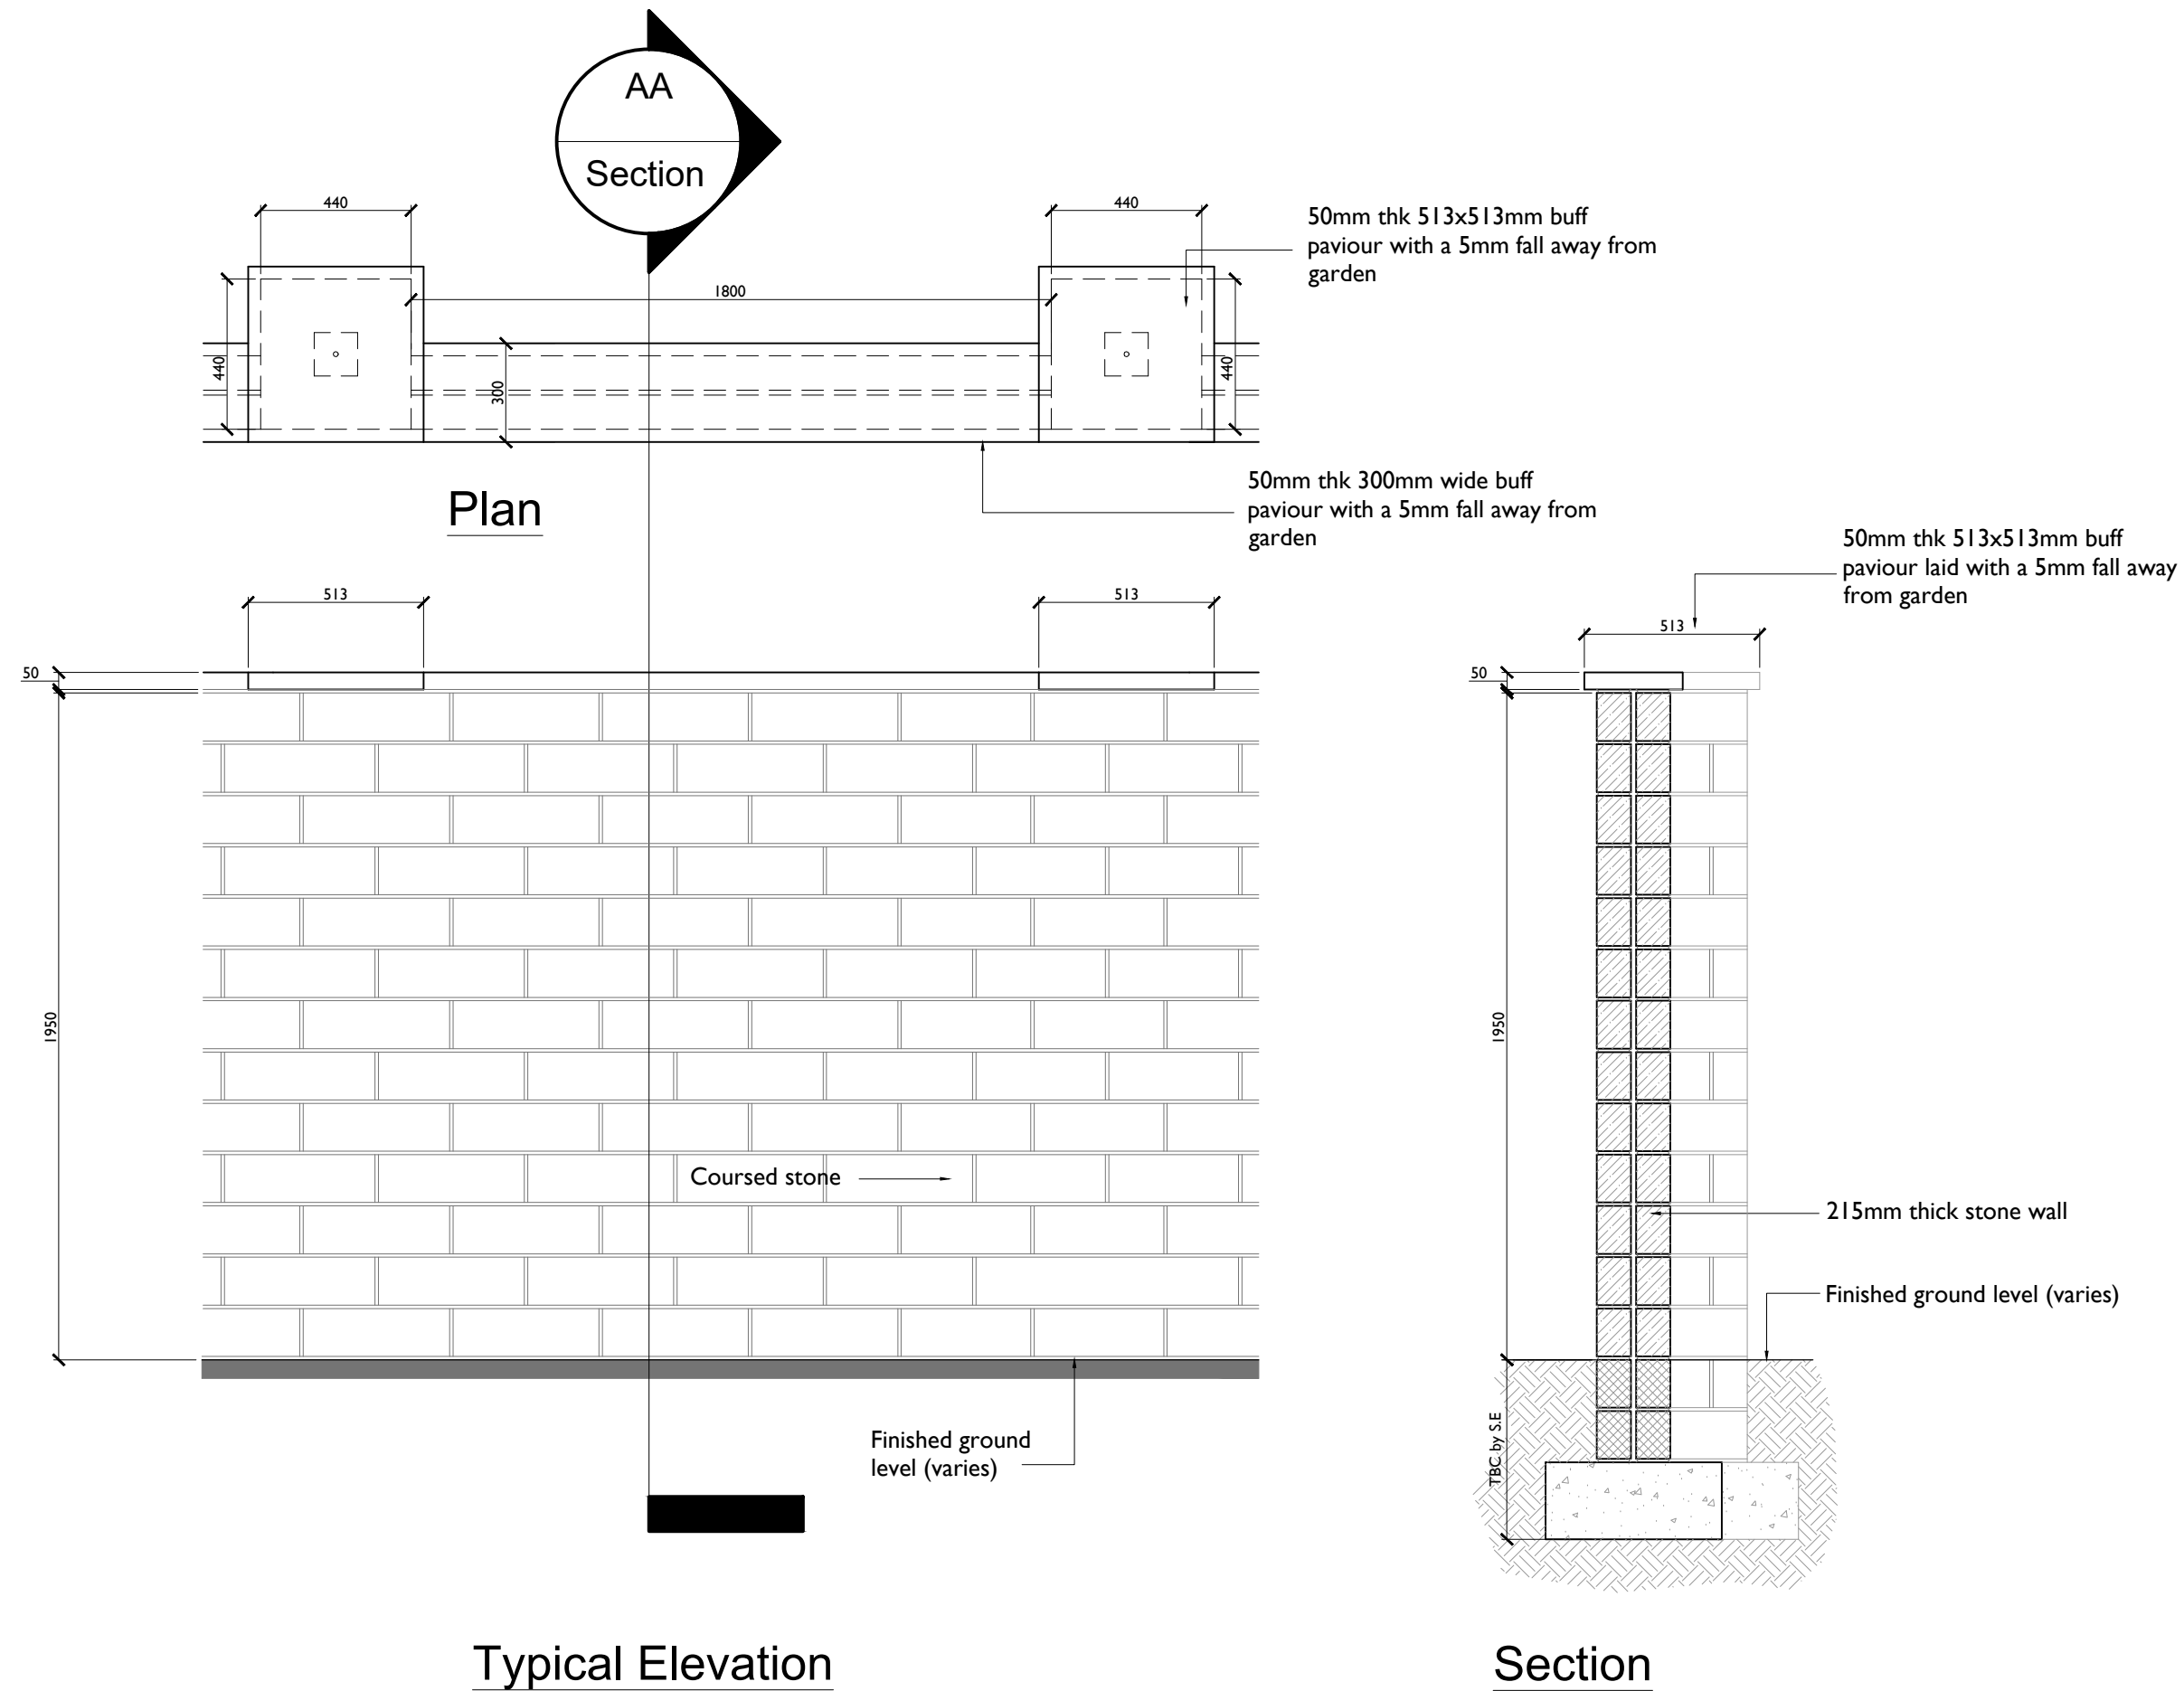

REV:	DESCRIPTION:	BY:	DATE:
STATUS:	CONSTRUCTION ISSUE		



Newett Homes

Thorp Arch Grange
Walton Road
Thorp Arch
Wetherby, LS23 7BA
Tel: 01937 543 599

PROJECT:	Standard Details 2023 Issue
DRAWING TITLE:	2m Stone Masonry Wall Detail

SCALE AT A3:	DATE:	DRAWN:	CHECKED:
1:20	26/11/24	DF	
DRAWING NO:	NH/SD/S120/A/02		REVISION:
			.