


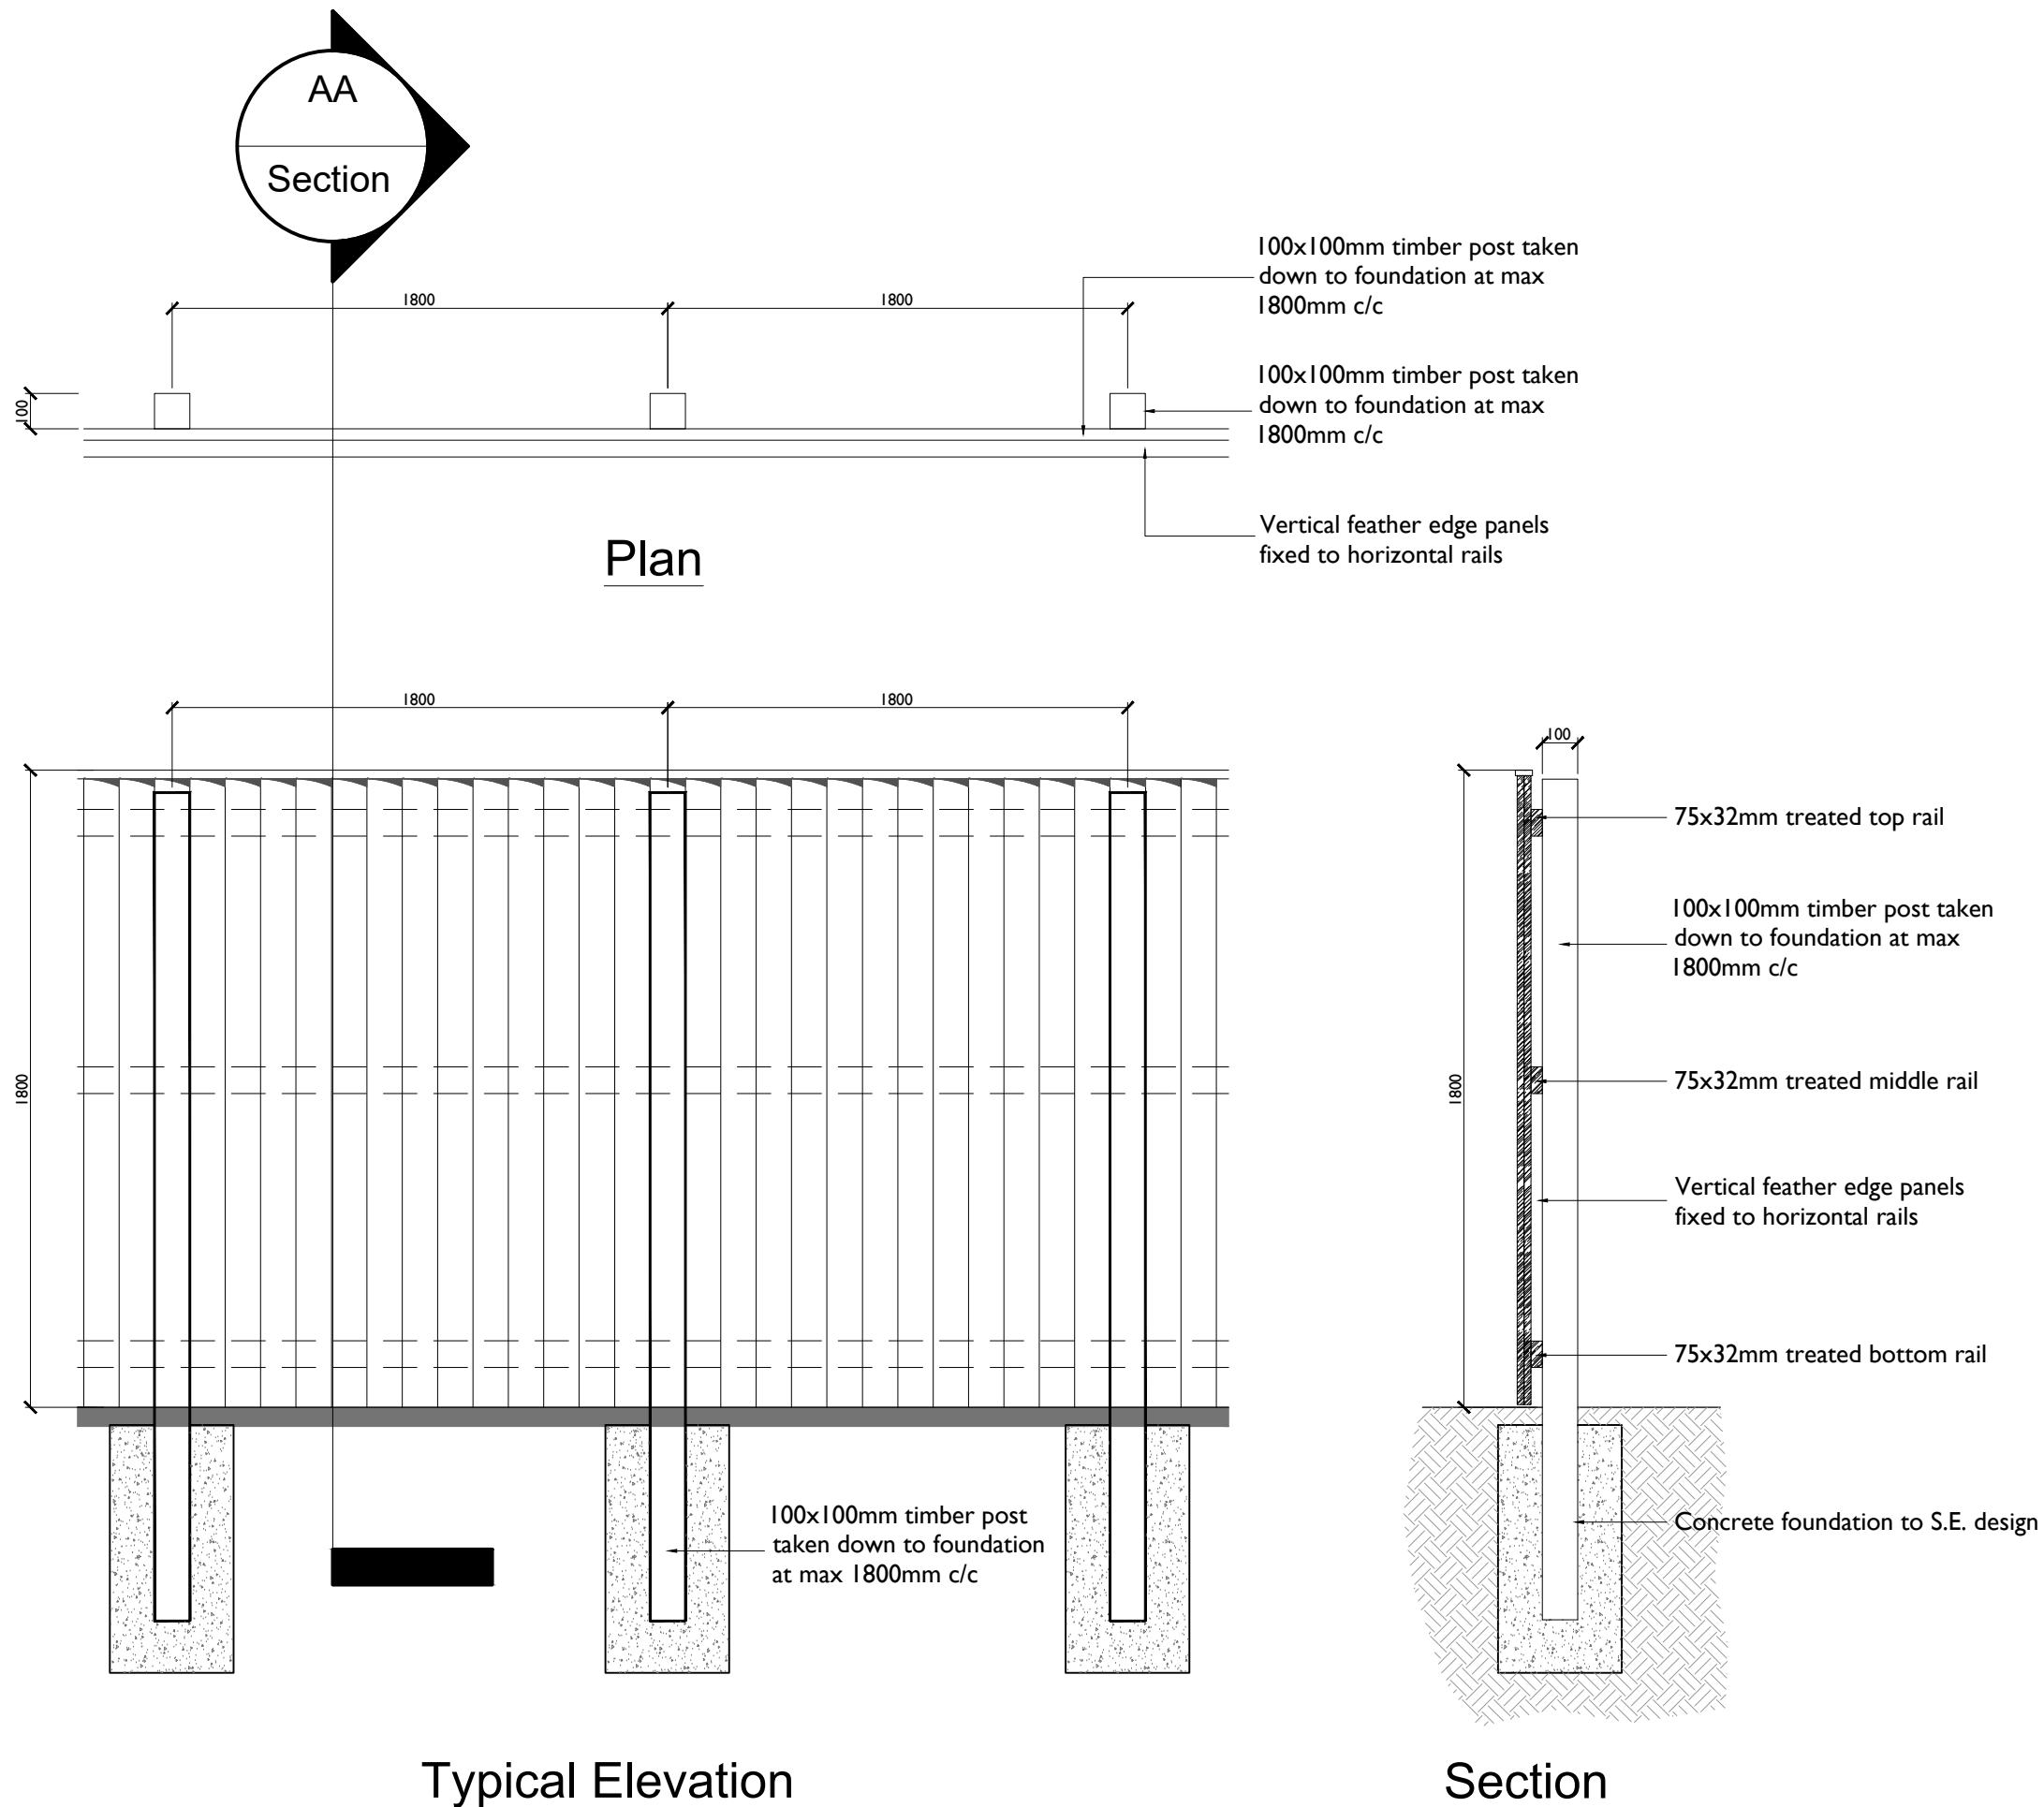

REV.	DESCRIPTION:	BY:	DATE:
STATUS:	CONSTRUCTION ISSUE		



Newett Homes
Thorp Arch Grange
Walton Road
Thorp Arch
Wetherby, LS23 7BA
Tel: 01937 543 599

PROJECT:	Standard Details 2023 Issue
----------	--------------------------------

DRAWING TITLE:	1.8m Feather Edge Fence Detail
----------------	--------------------------------

SCALE AT A3:	DATE:	DRAWN:	CHECKED:
1:20	25/01/24	JL	
DRAWING NO:	REVISION:		
NH/SD/S120/B/06	.		