



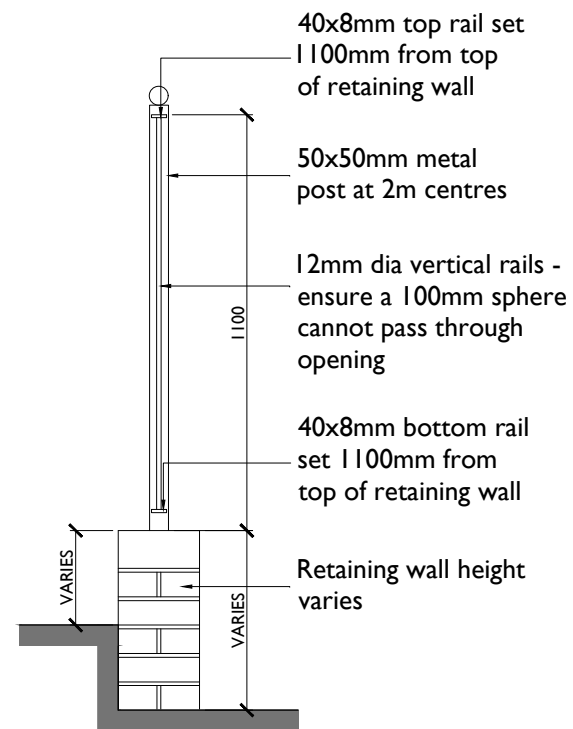

Section

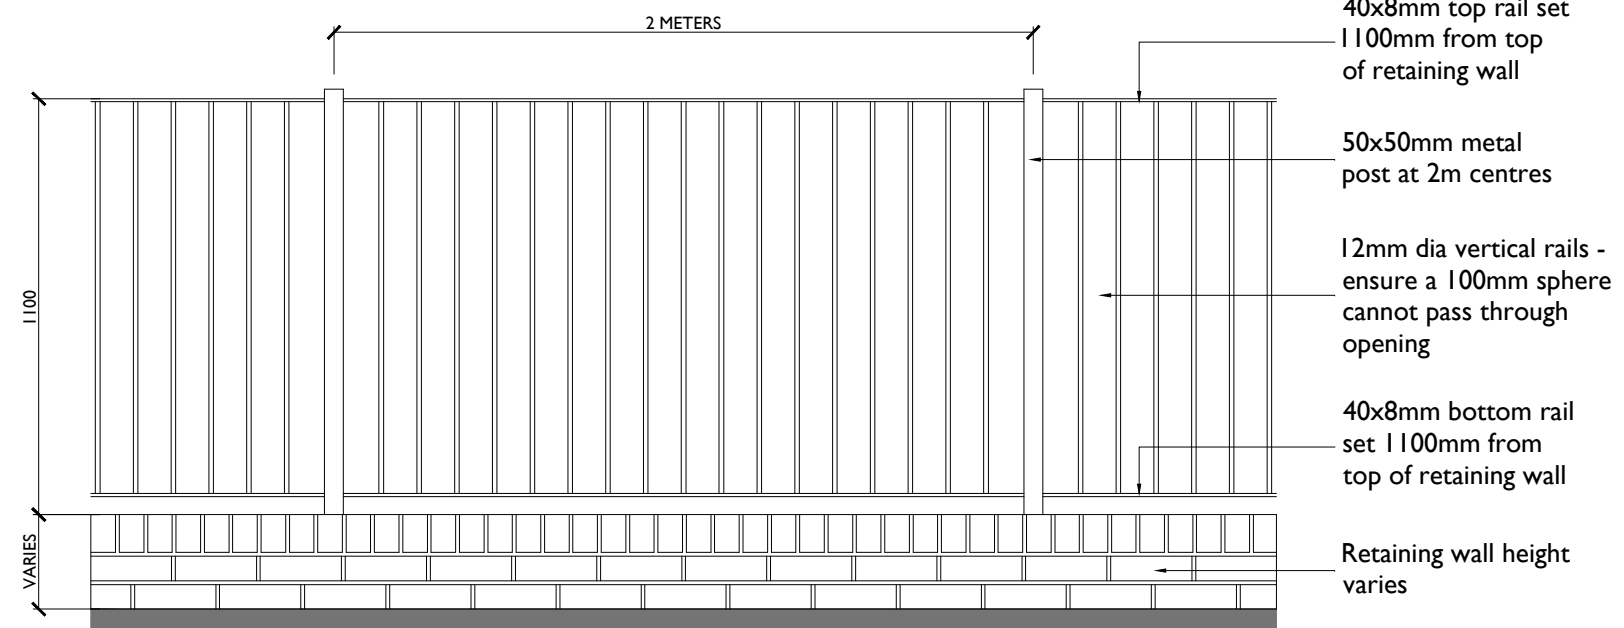

Typical Elevation

REV:	DESCRIPTION:	BY:	DATE:
STATUS: CONSTRUCTION ISSUE			



Newett Homes
 Thorp Arch Grange
 Walton Road
 Thorp Arch
 Wetherby, LS23 7BA
 Tel: 01937 543 599

PROJECT:
 Standard Details
 2023 Issue

DRAWING TITLE:
 1.1m Metal Railing Detail Standard

SCALE AT A3: 1:20	DATE: 25/01/24	DRAWN: JL	CHECKED:
DRAWING NO: NH/SD/S120/B/03			REVISION: .