



Metal Railings to Front Gardens

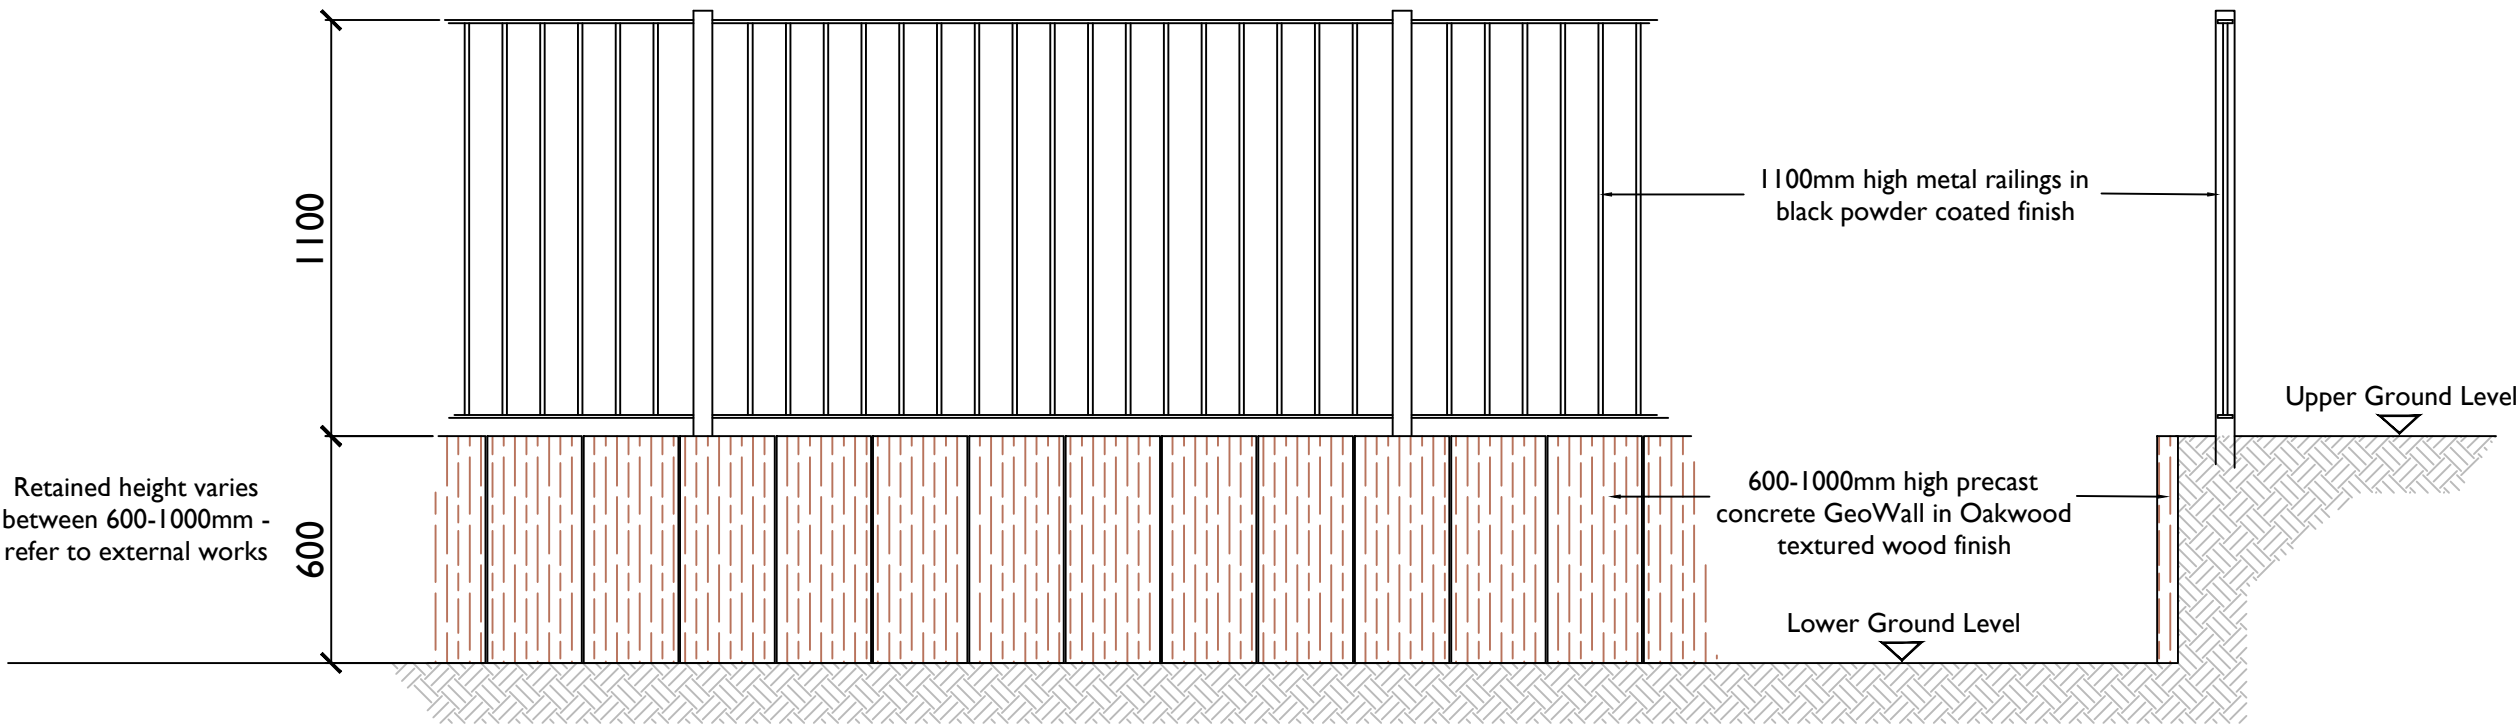

Typical Elevation

Section

Timber Railings to Rear Gardens

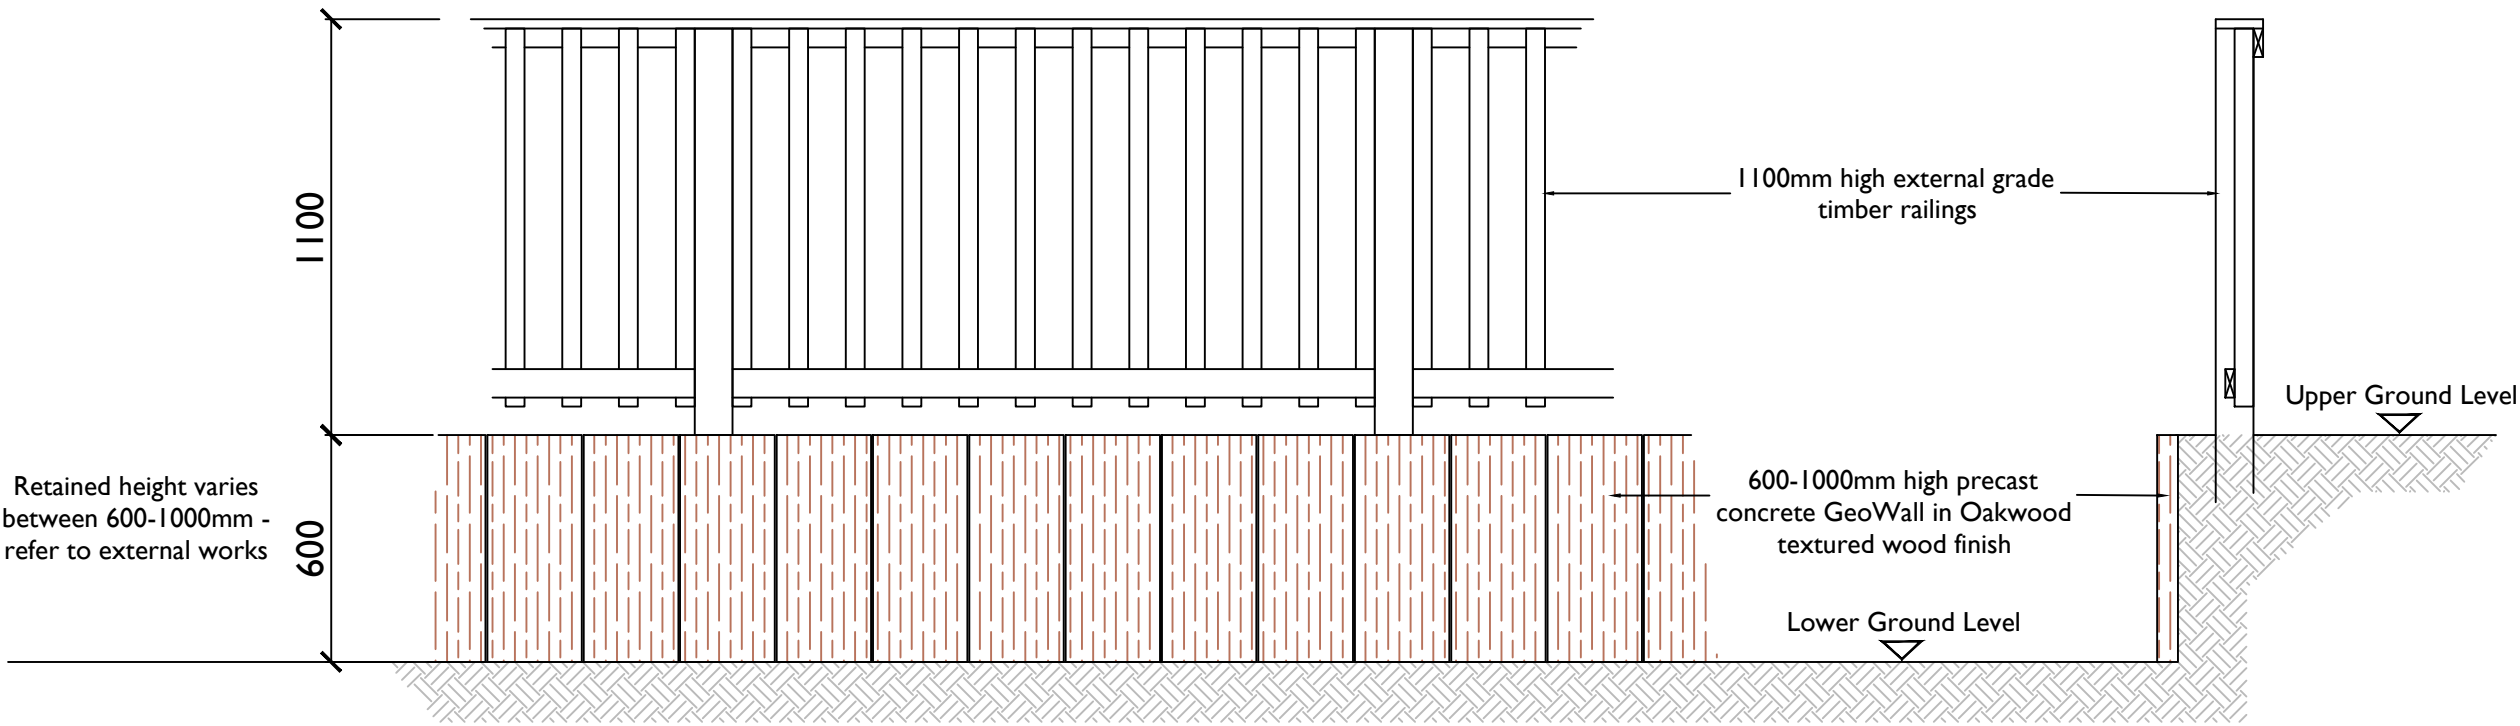

Typical Elevation

Section

REV:	DESCRIPTION:	BY:	DATE:
STATUS: CONSTRUCTION ISSUE			



Newett Homes
Thorp Arch Grange
Walton Road
Thorp Arch
Wetherby, LS23 7BA
Tel: 01937 543 599

PROJECT: Standard Details			
DRAWING TITLE: GeoWall with Railings (Metal/Timber)			

SCALE AT A3: 1:20	DATE: 25/03/25	DRAWN: GS	CHECKED:
DRAWING NO: NH/SD/PL/102			REVISION: .