


height varies min.
1800 - 2400mm
refer to external
works

height varies min.
600 - 4400mm
refer to external
works

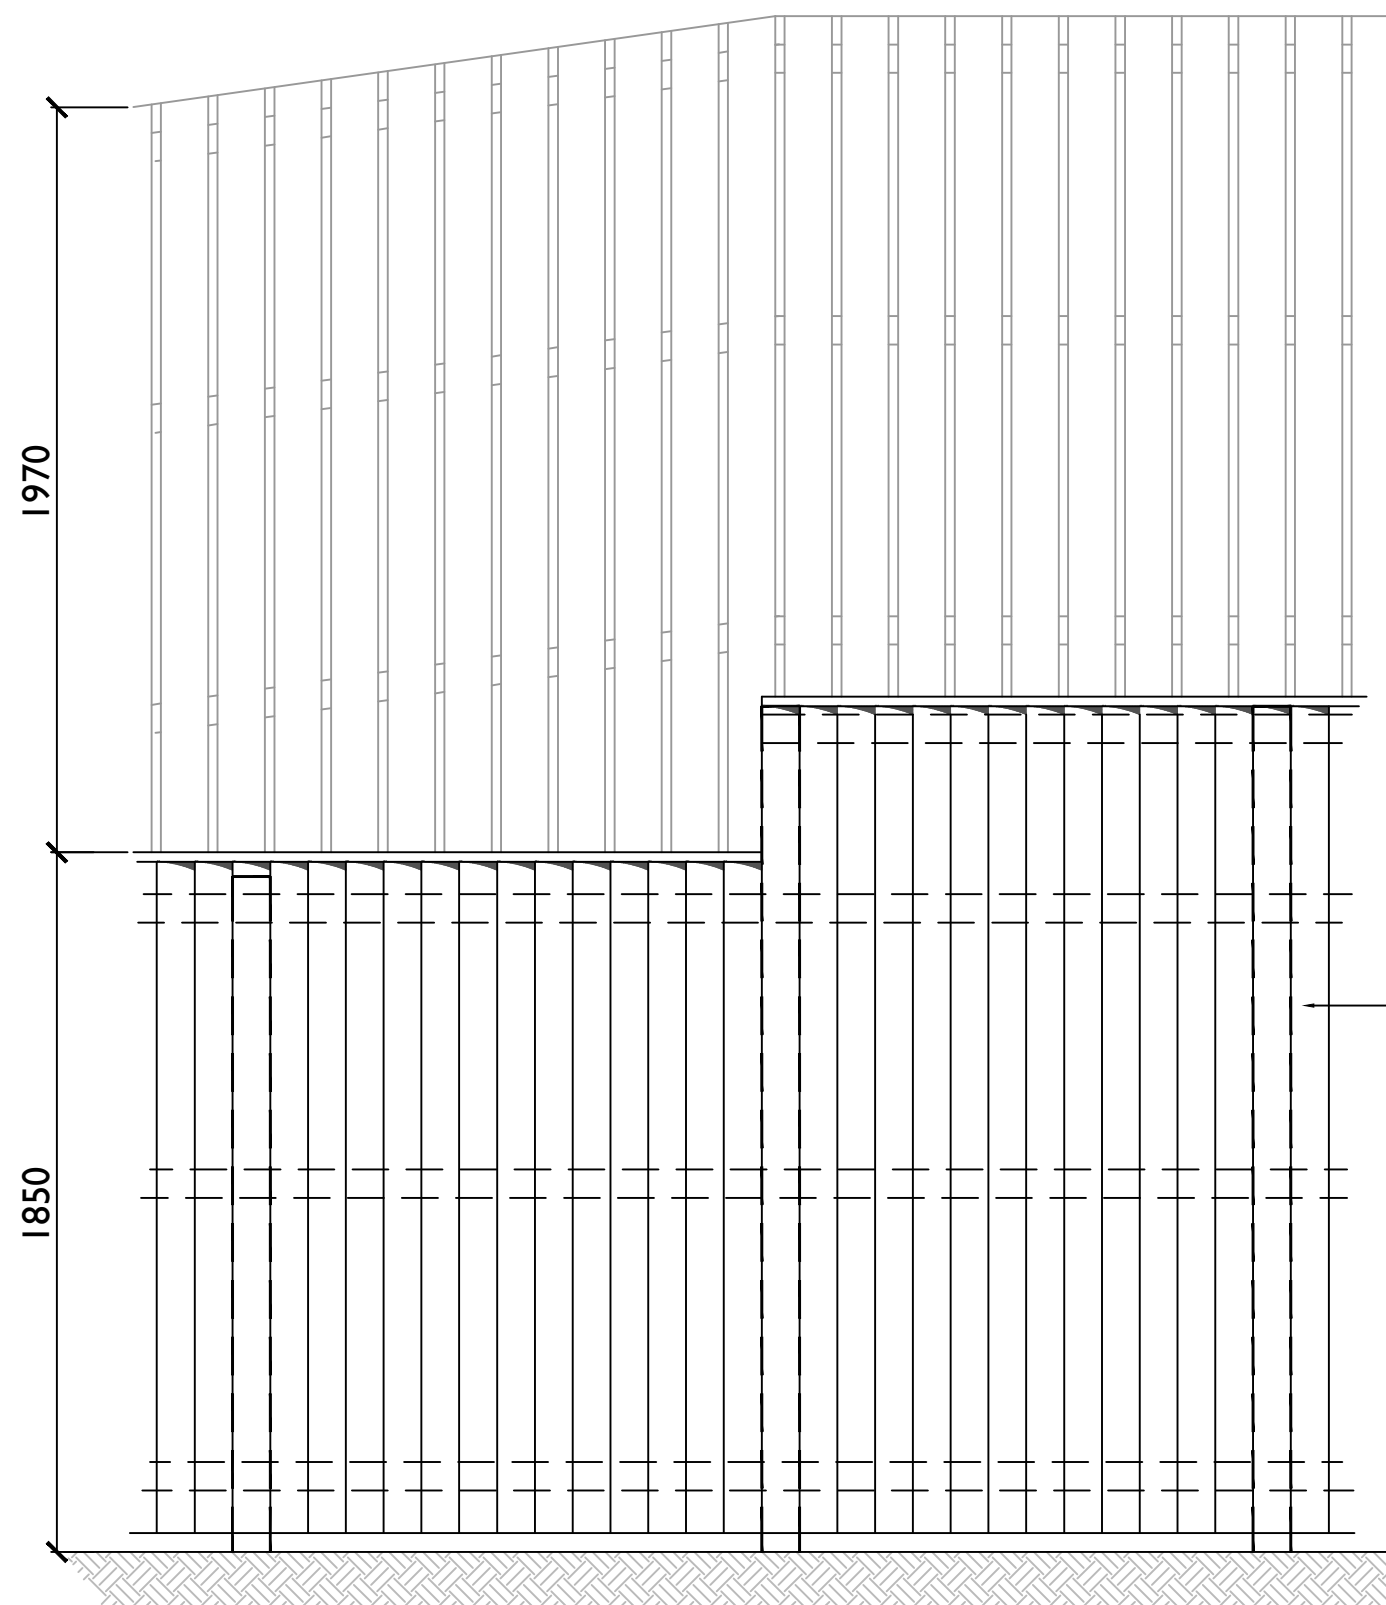


Typical Elevation

Vertical feather edge
Timber panels fixed to
horizontal rails


Lower Ground Level

Upper Ground Level

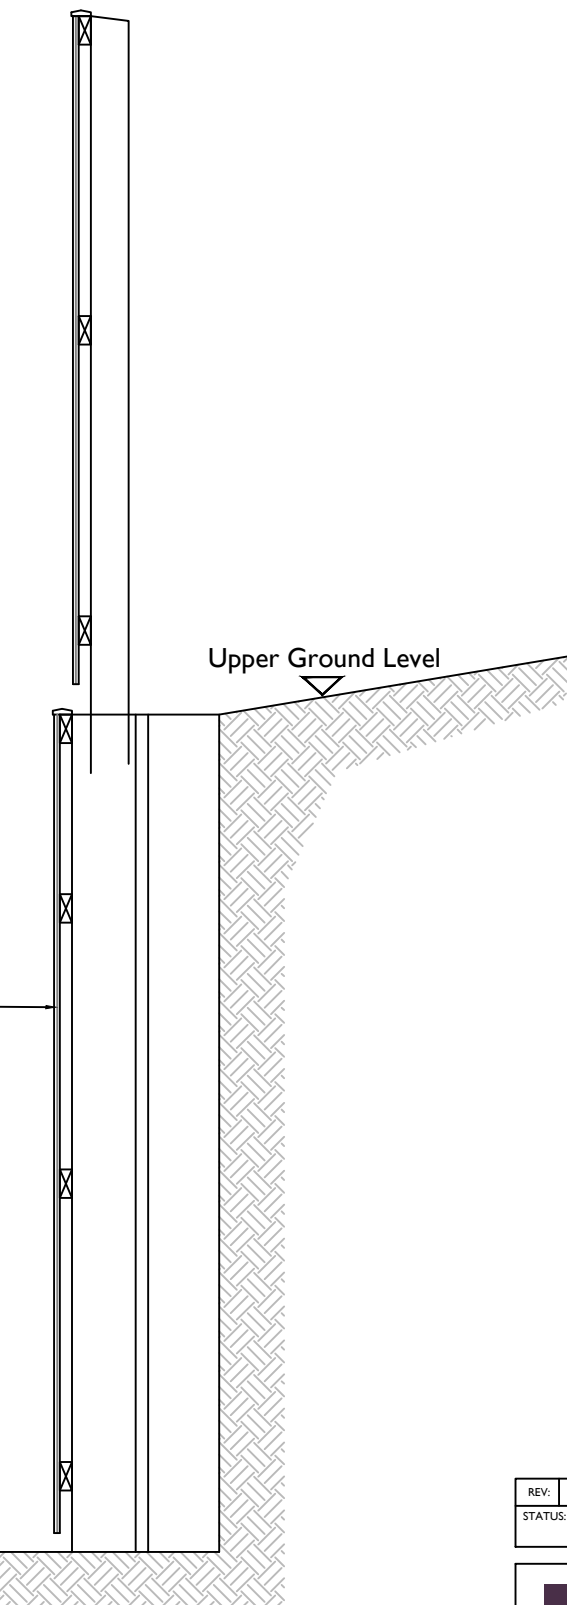

Section

REV:	DESCRIPTION:	BY:	DATE:
STATUS:	CONSTRUCTION ISSUE		

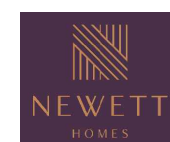

Newett Homes
Thorp Arch Grange
Walton Road
Thorp Arch
Wetherby, LS23 7BA
Tel: 01937 543 599

PROJECT:
Standard Details

DRAWING TITLE:
Timber Clad sheet piling 1.8m Fence

SCALE AT A3: 1:20	DATE: 25/03/25	DRAWN: GS	CHECKED:
DRAWING NO: NH/SD/PL/105	REVISION:		