


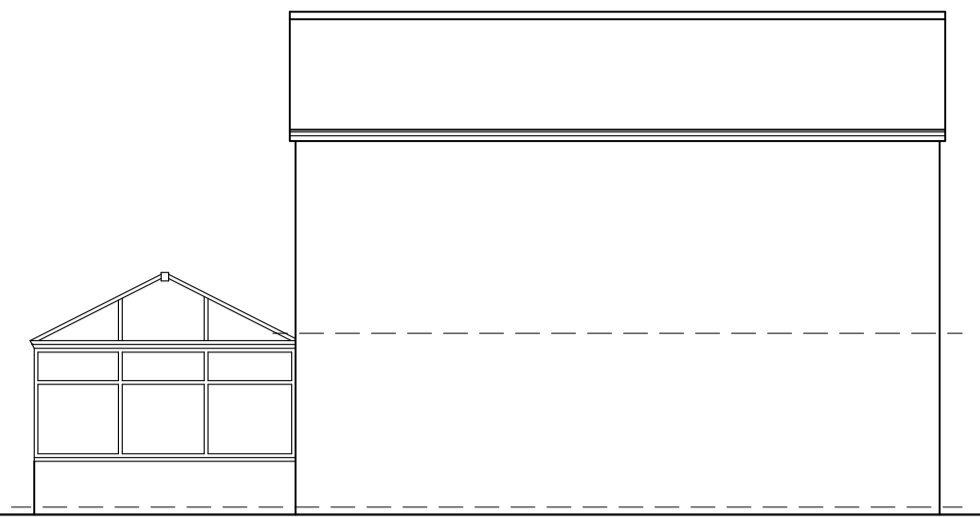


Rear Elevation As Existing




Rear Elevation As Existing




Rear Elevation As Proposed

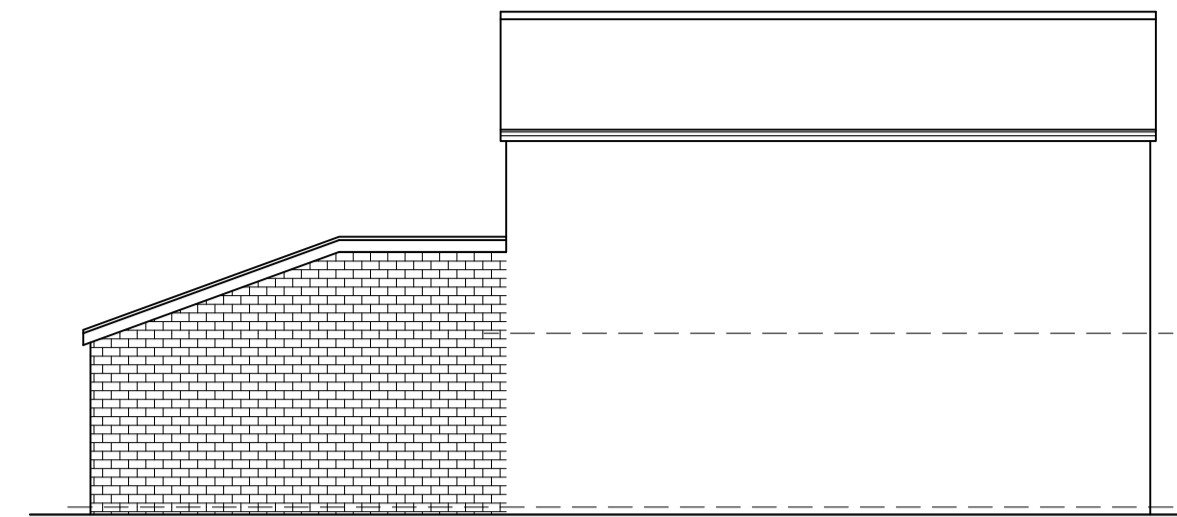


Rear Elevation As Proposed

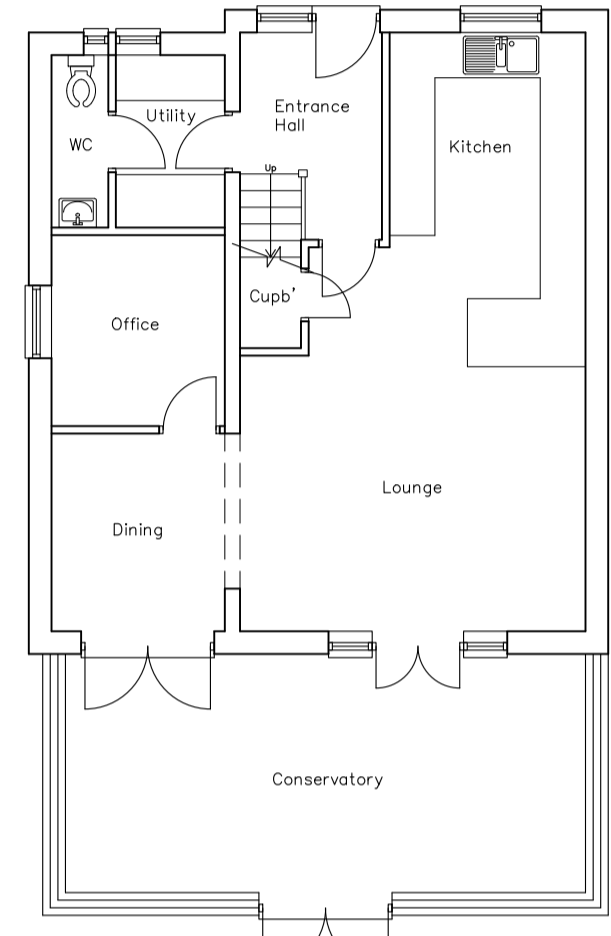


Ground Floor As Existing

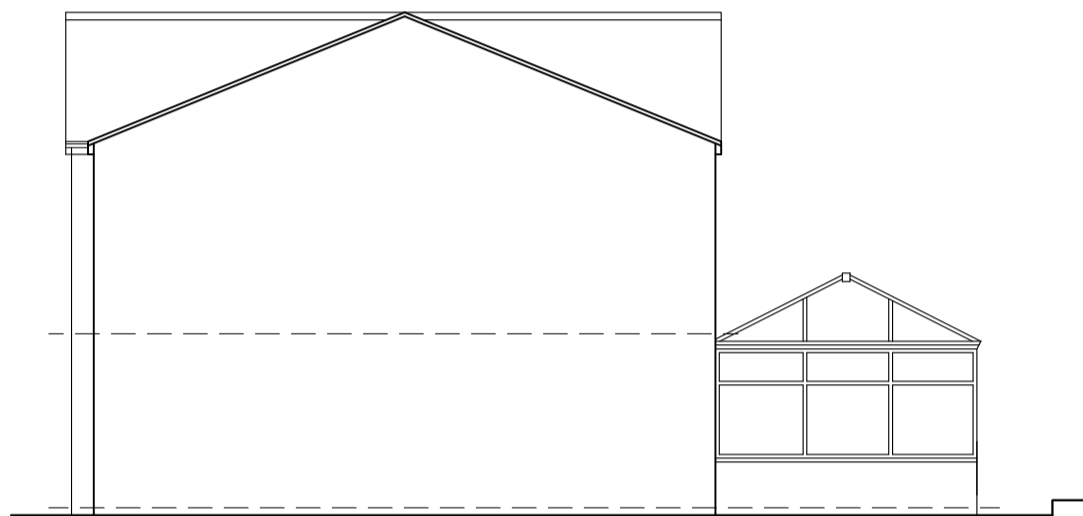


Rear Elevation As Existing

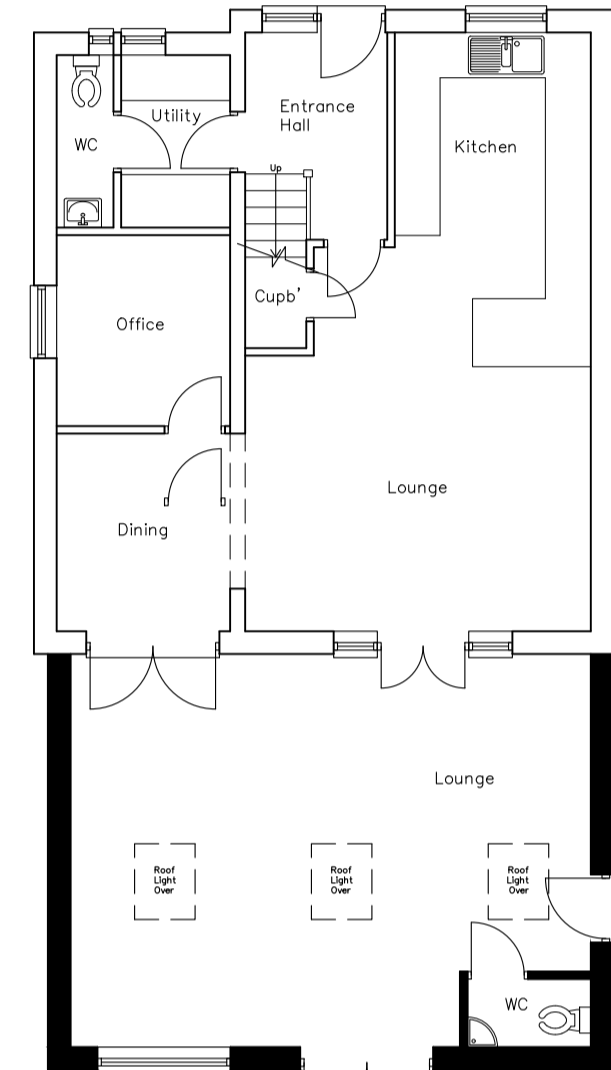



Ground Floor As Proposed

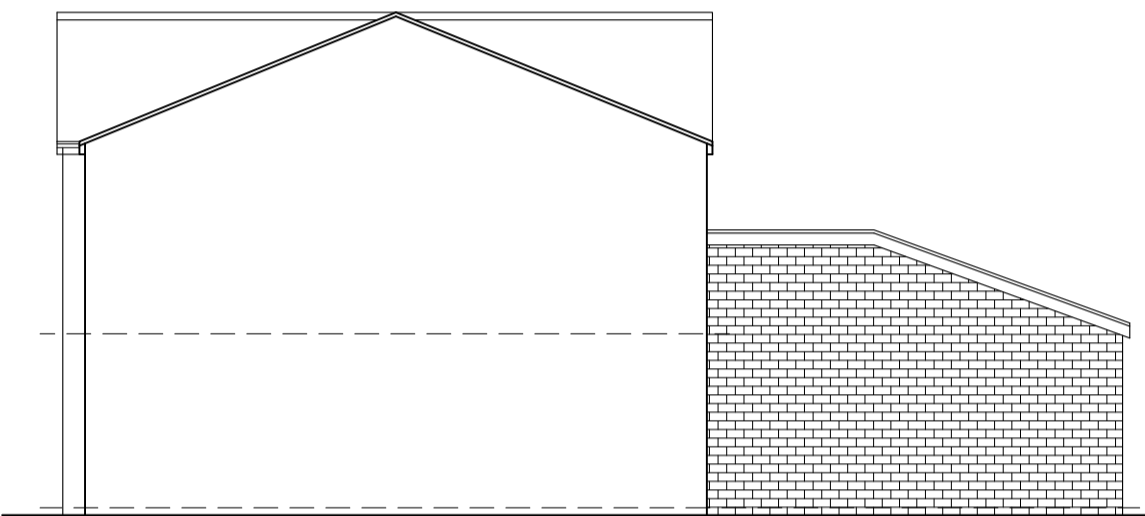


Rear Elevation As Proposed

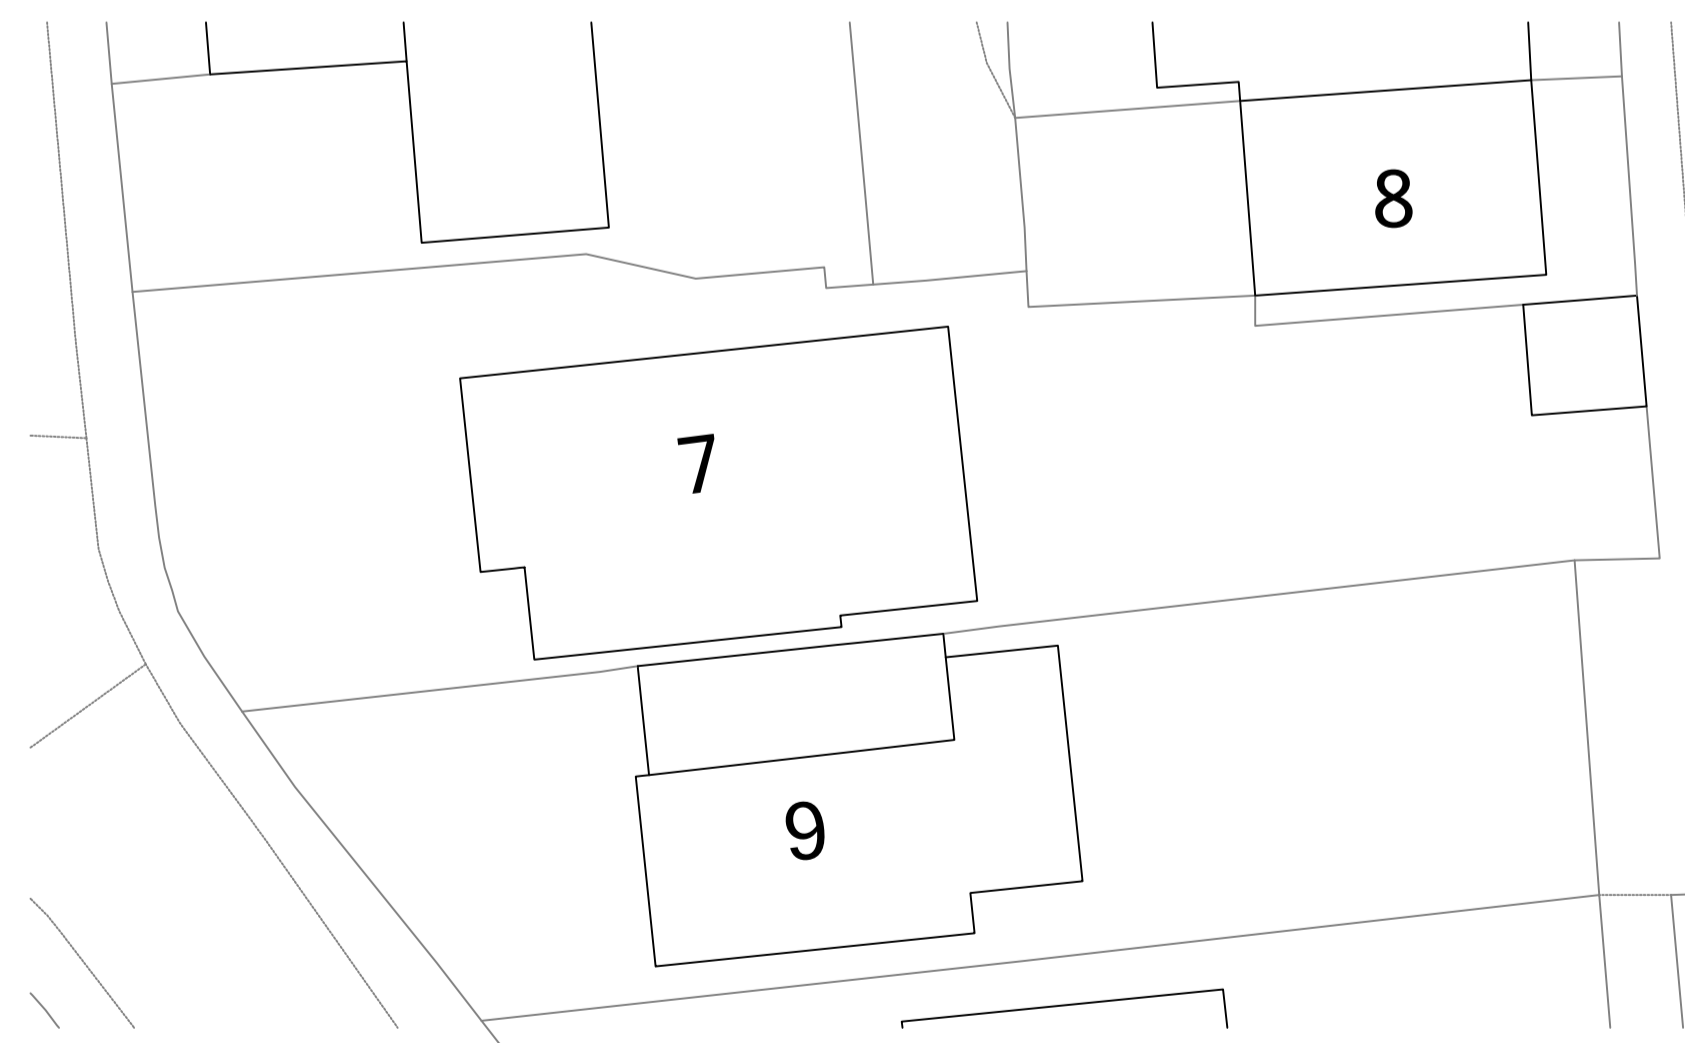

Site Plan As Existing
1:200

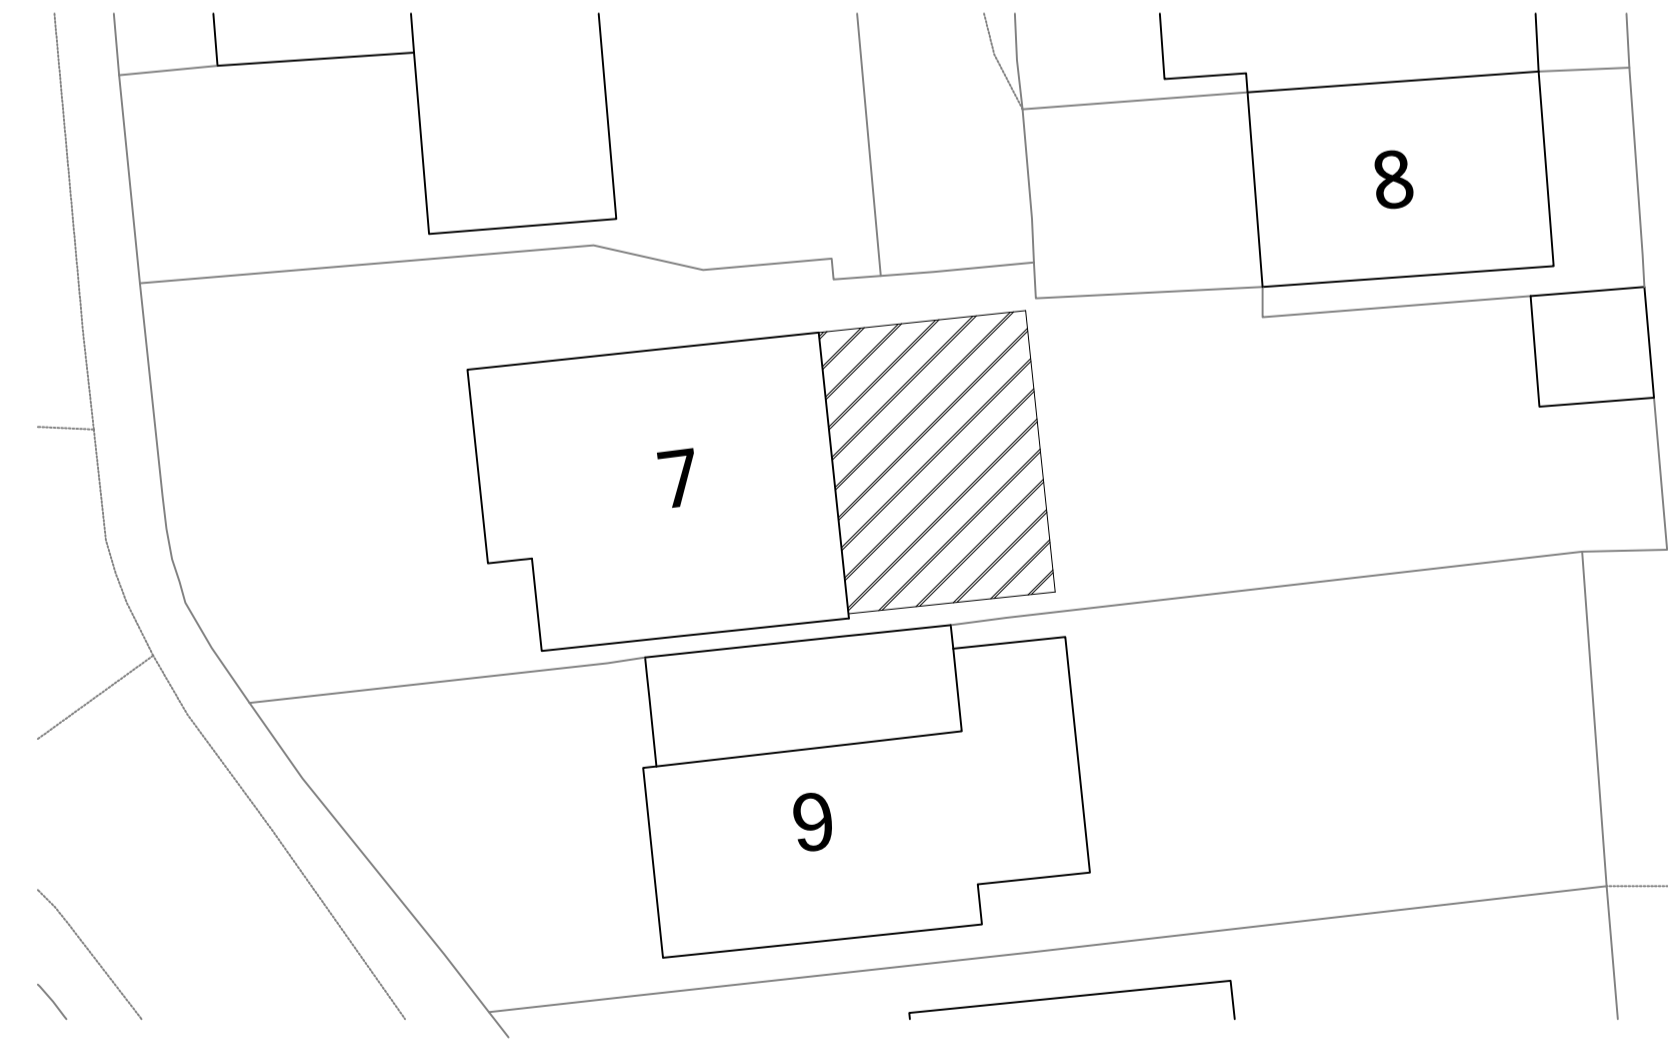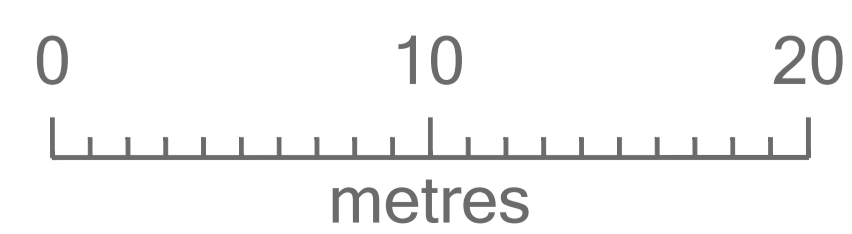

Site Plan As Proposed
1:200

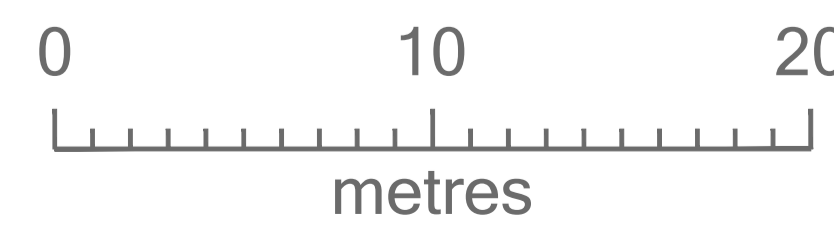

B	11.02.25	Size reduced
A	16.01.25	Site plans added

REV.	DATE	DESCRIPTION
------	------	-------------

Rear Extension at 7 South Street For Mr Cresswell

EXISTING & PROPOSED FLOOR PLANS AS ELEVATIONS

PLANNING DRAWING

SCALE	DATE
1:100 @A1	25.10.24

DRAWN
M.B

REF:

APP'D NO.	REV.
2024/0021/0001	B