


**R WATSON DESIGN SERVICES LTD.**  
**CHARTERED ARCHITECTURAL TECHNOLOGIST**


e: info@rwdsltd.com m: 07841 592534

www.rwdsltd.com

28 Eaton Lane | Davenham | Northwich | Cheshire | CW9 8JL

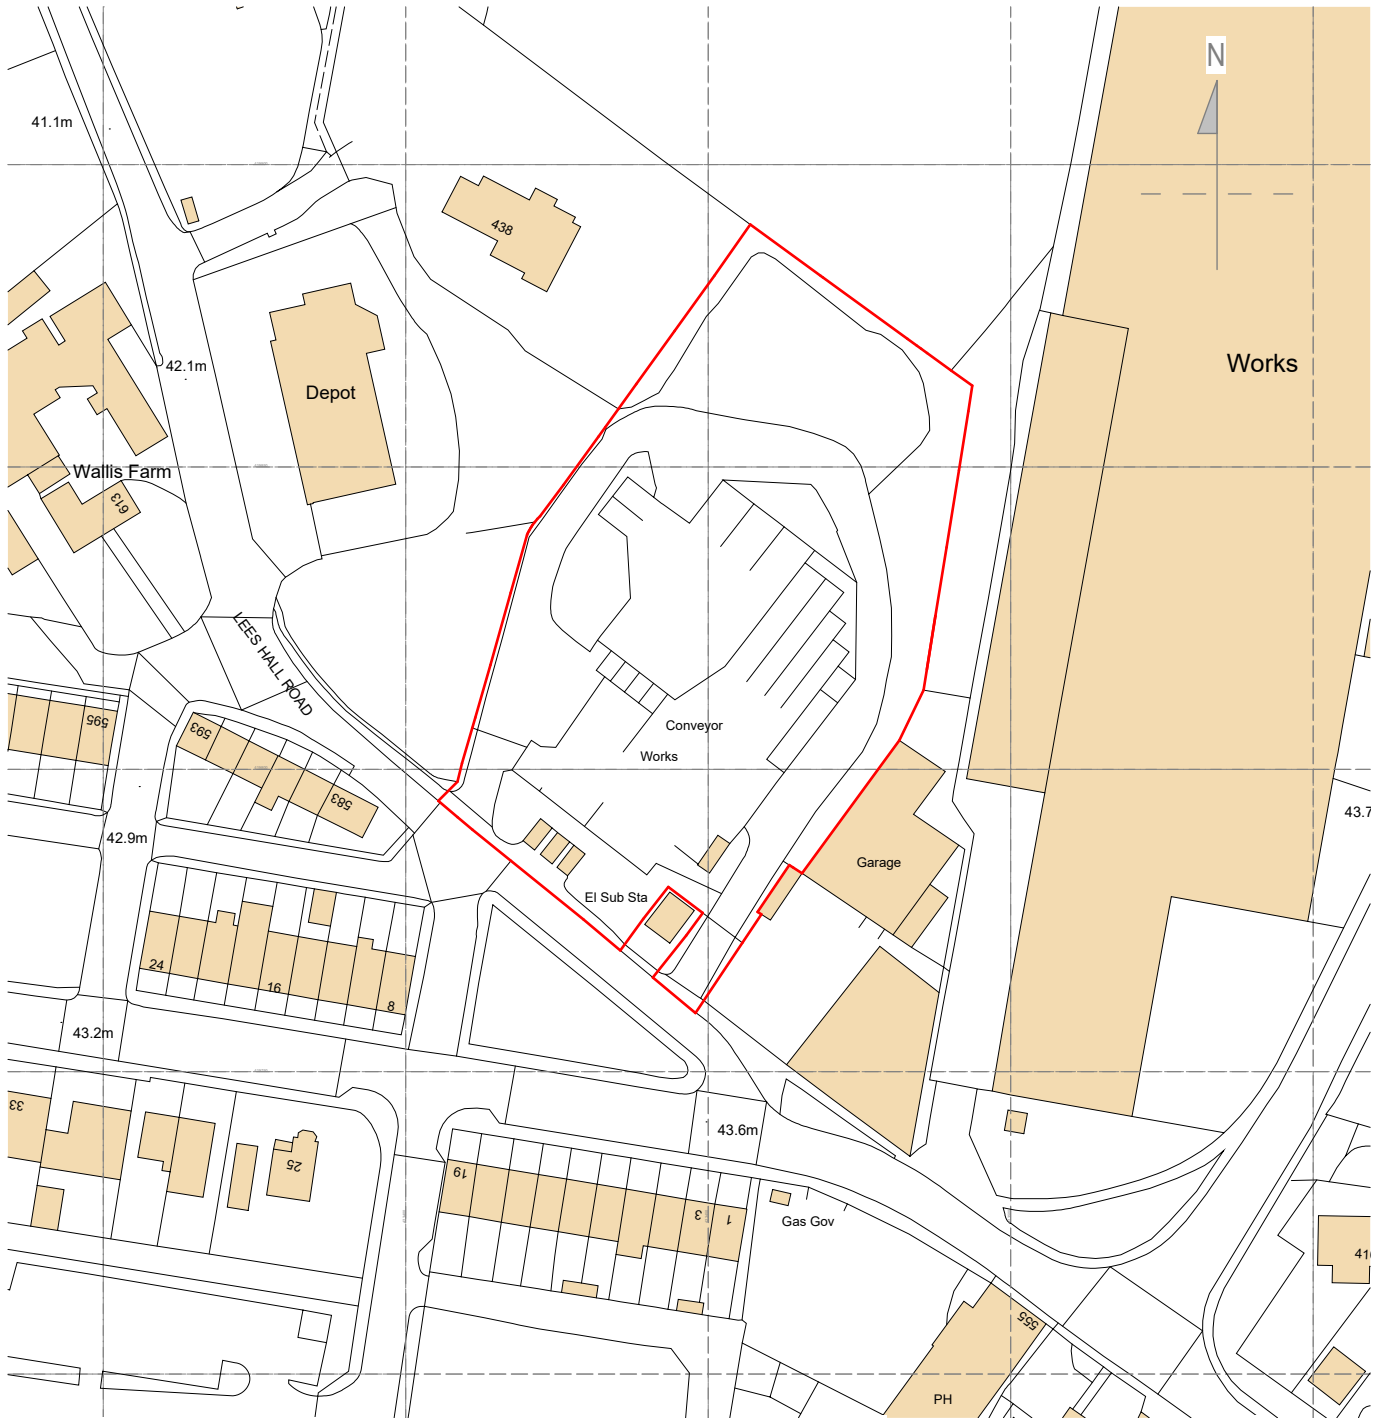

**Site Location Plan**

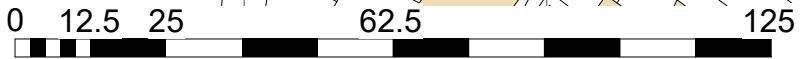

Scale: 1 : 1250

Scale 1: 1250

PROJECT INFORMATION:

Proposed Development

Lees Hall Road  
 Drewsbury  
 West Yorkshire  
 WF12 9EQ

DRAWING TITLE:

Site Location Plan

CLIENT:

Cowap Mobile Welding  
 Services Limited

STATUS CODE: PURPOSE OF ISSUE:

S0 Work in Progress

PROJECT REF:

23013

REFERENCING SHEET:

00-001

MODEL REF & VERSION:

CLIENT REF:

SCALE @A4

1 : 1250

Rev.	Description	Date	By	App. By
------	-------------	------	----	---------

ORIGINAL BY: RW	INITIAL ISSUE: 12/04/20	APPROVED BY: RW
--------------------	----------------------------	--------------------

DRAWING NUMBER:						
PROJECT ID	ORIGINATOR	ZONE	LEVEL	TYPE	ROLE	NUMBER
23013-	RWD-	ZZ	-	XX	-	DR - A - 00-001
PLOT DATE: 29/11/2024 12:20:43						LAST ISSUE DATE