

Notes

THIS DRAWING IS TO BE READ IN CONJUNCTION WITH ALL OTHER RELEVANT DRAWINGS PREPARED BY CONSULTANTS AND SUB-CONTRACTORS.






DO NOT SCALE FROM THIS DRAWING

THIS DRAWING MUST NOT BE USED FOR CONSTRUCTION UNLESS IDENTIFIED AS SO UNDER 'ISSUE STATUS' (PAS1192-2:2013 STATUS CODE A)

REPORT ANY DISCREPANCIES TO THE ARCHITECTURAL DESIGNER OR REPRESENTATIVES THEREOF IMMEDIATELY.

ALL DIMENSIONS MUST BE CHECKED AND VARIFIED ON SITE BEFORE COMMENCING ANY WORK.

© COPYRIGHT R WATSON DESIGN SERVICES LTD. ALL RIGHTS RESERVED

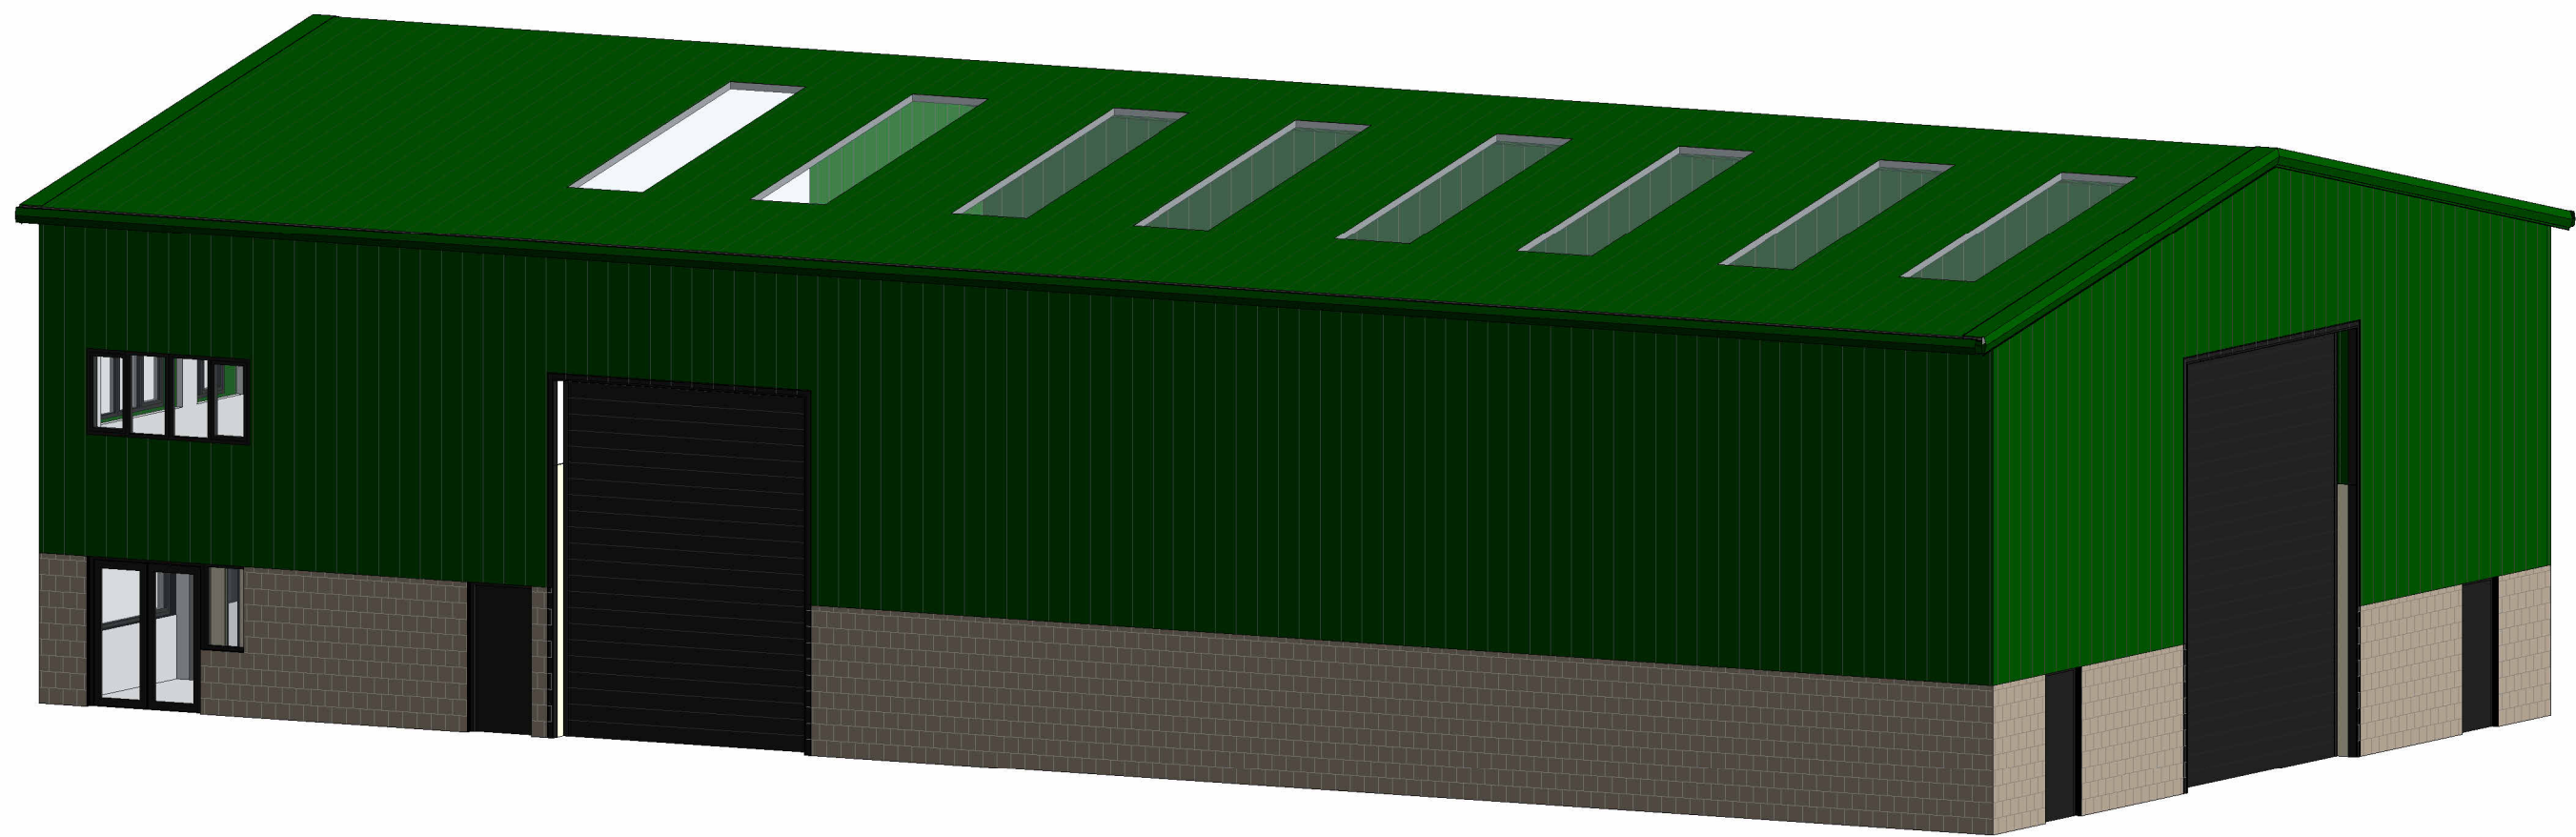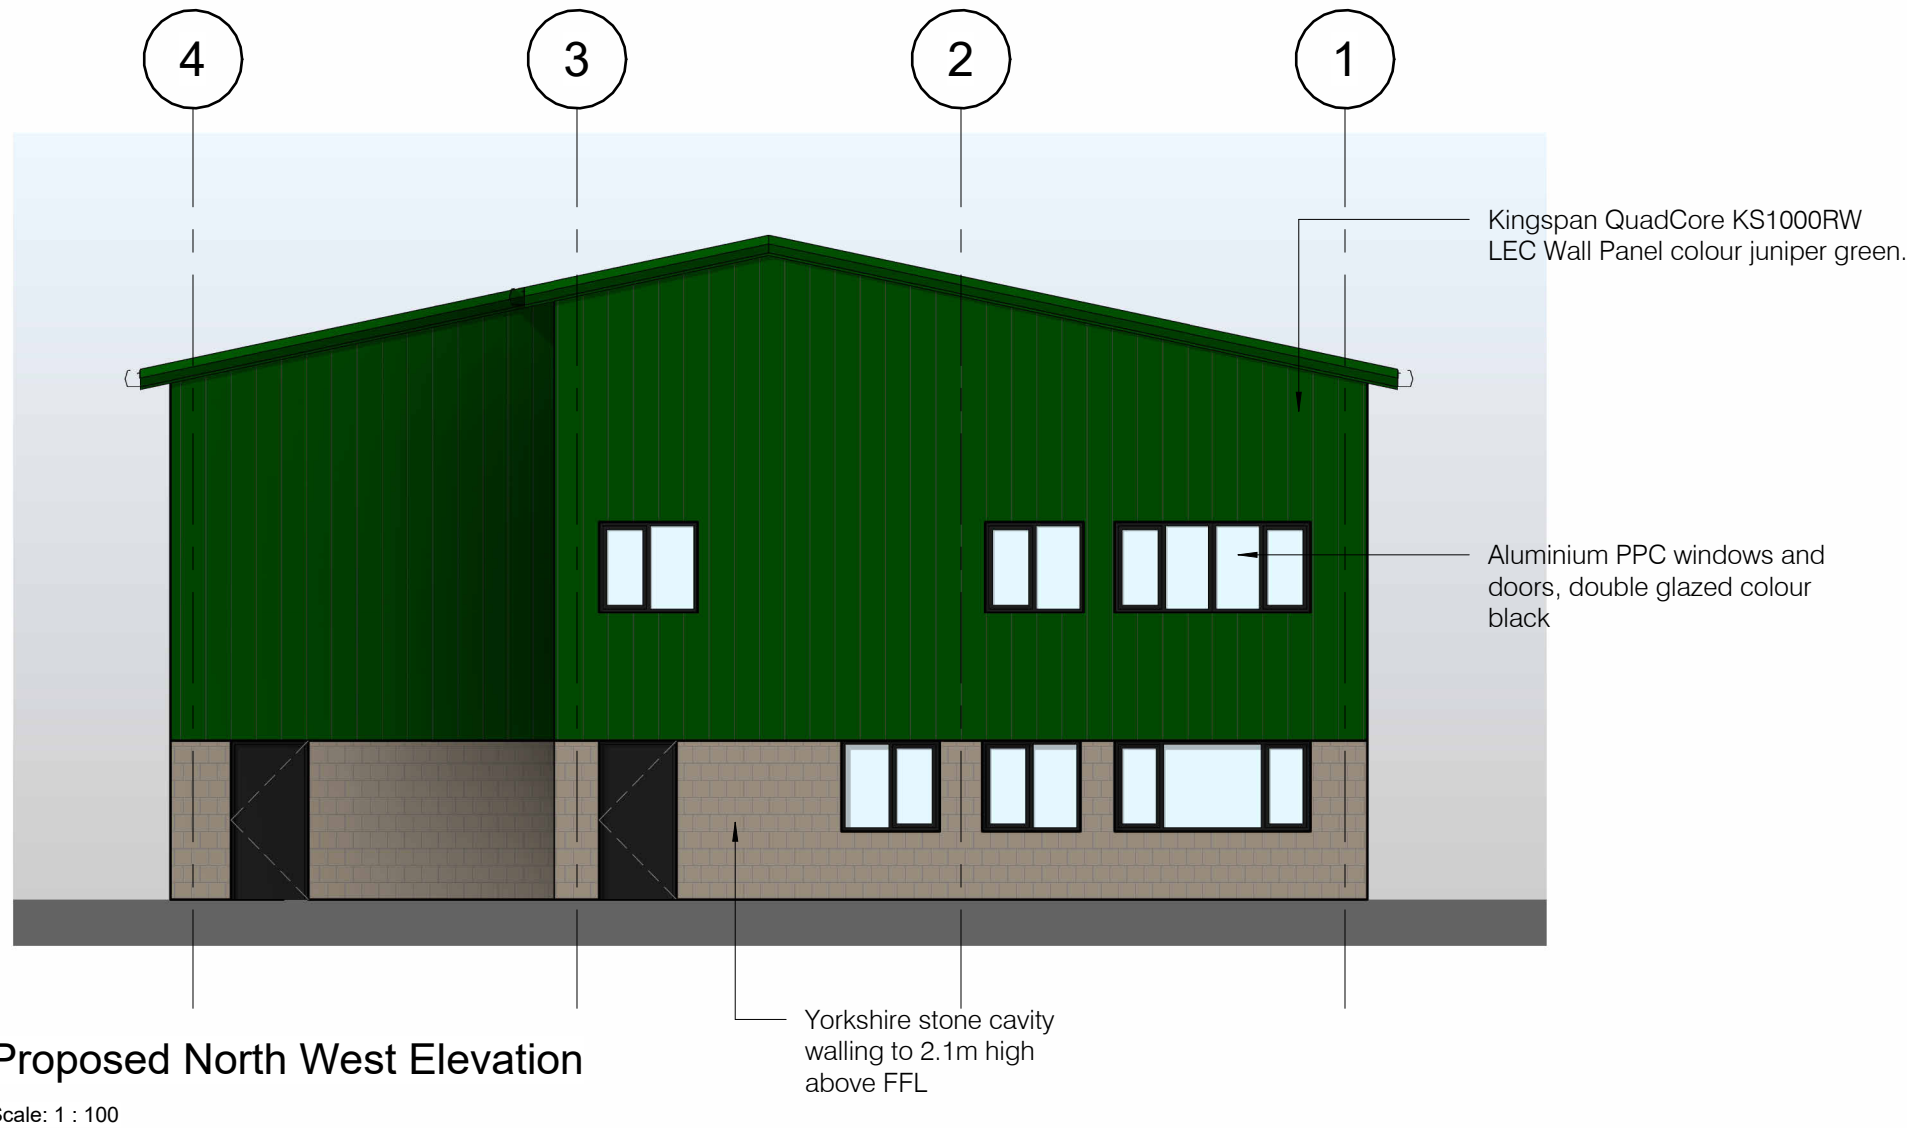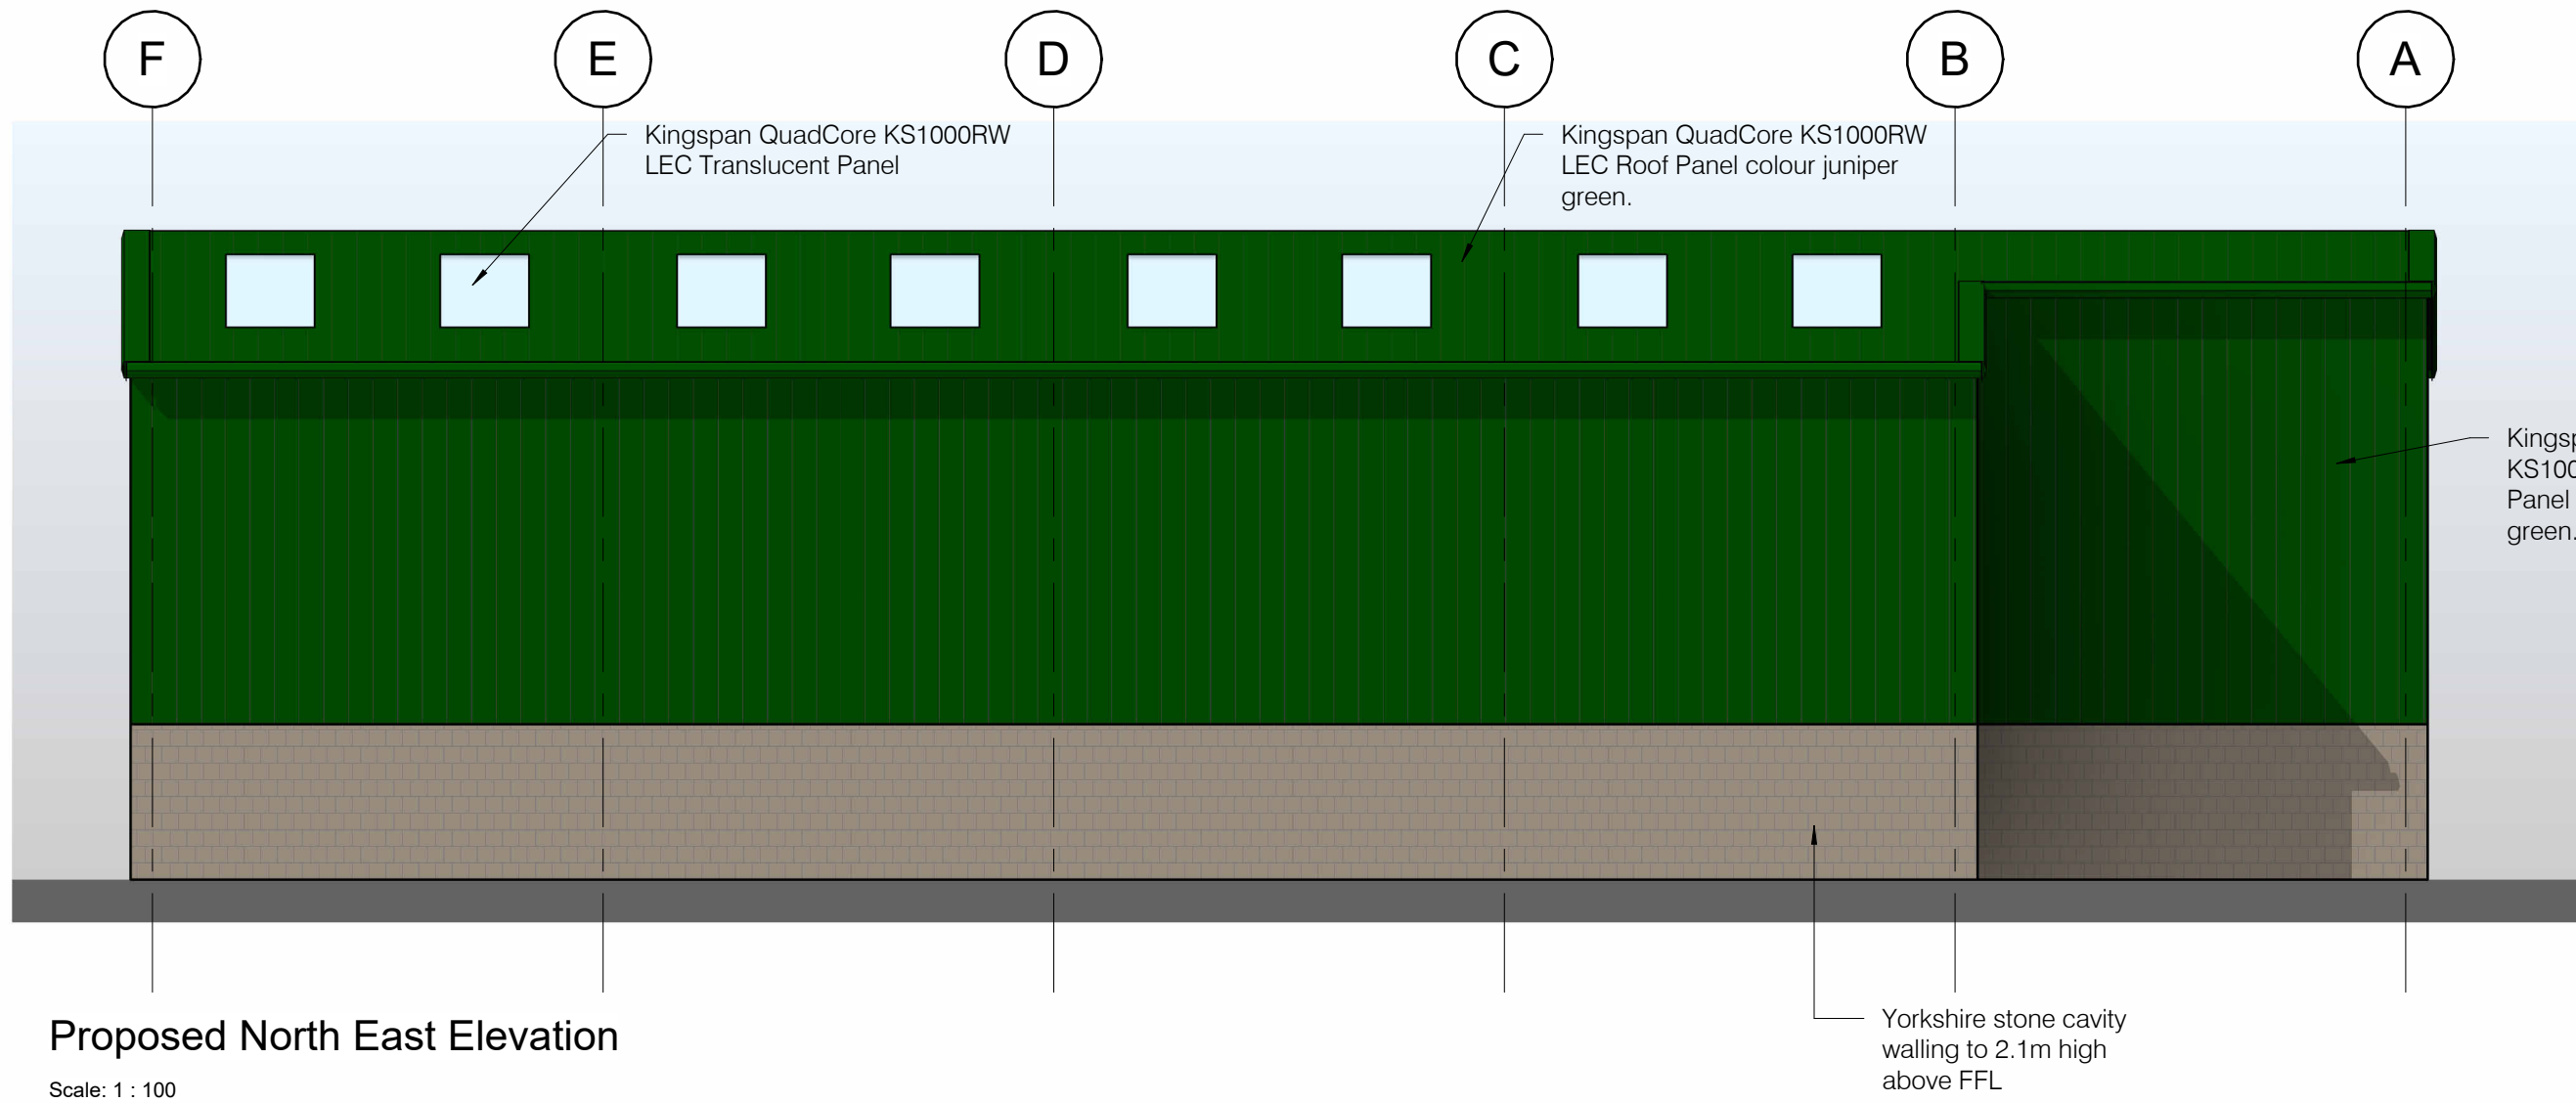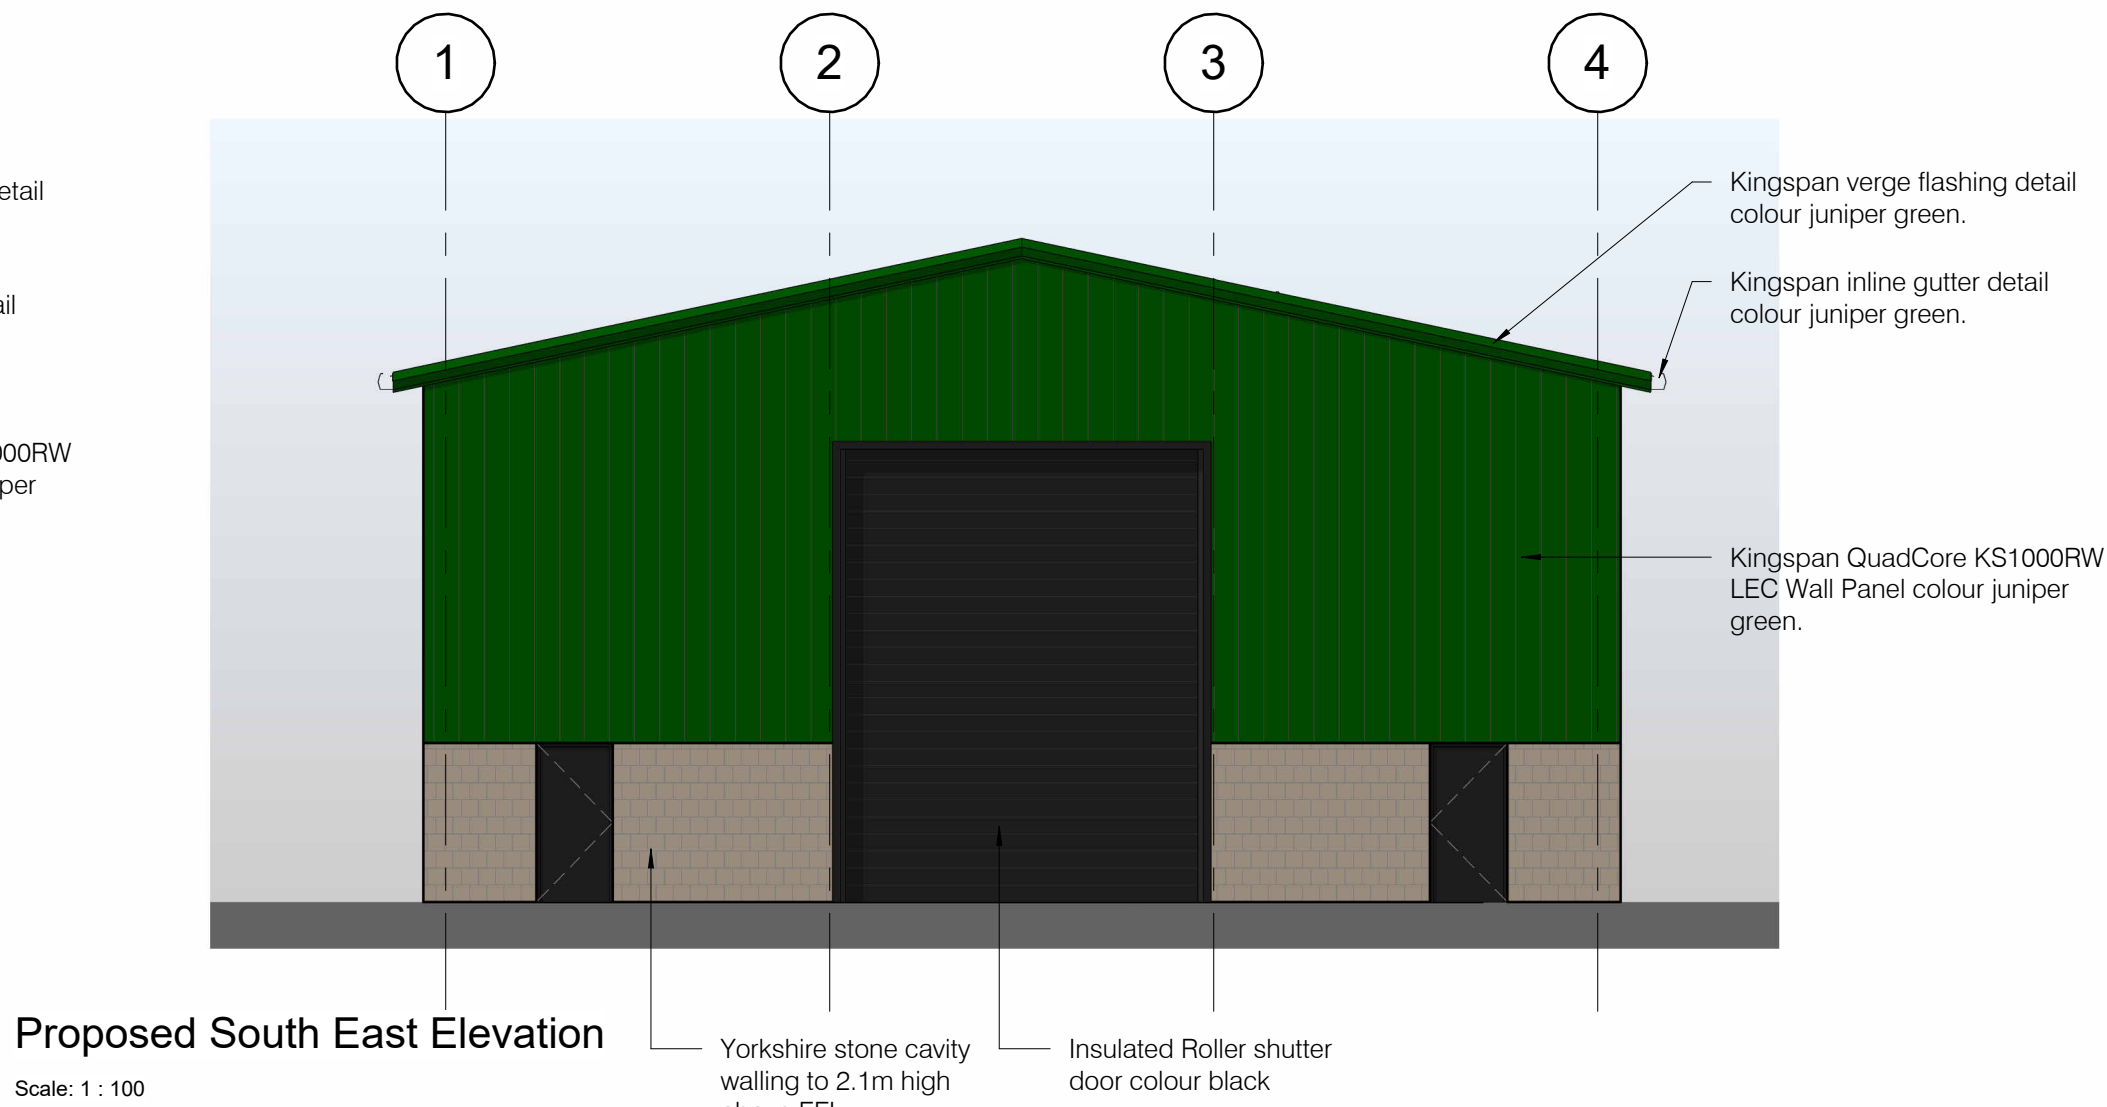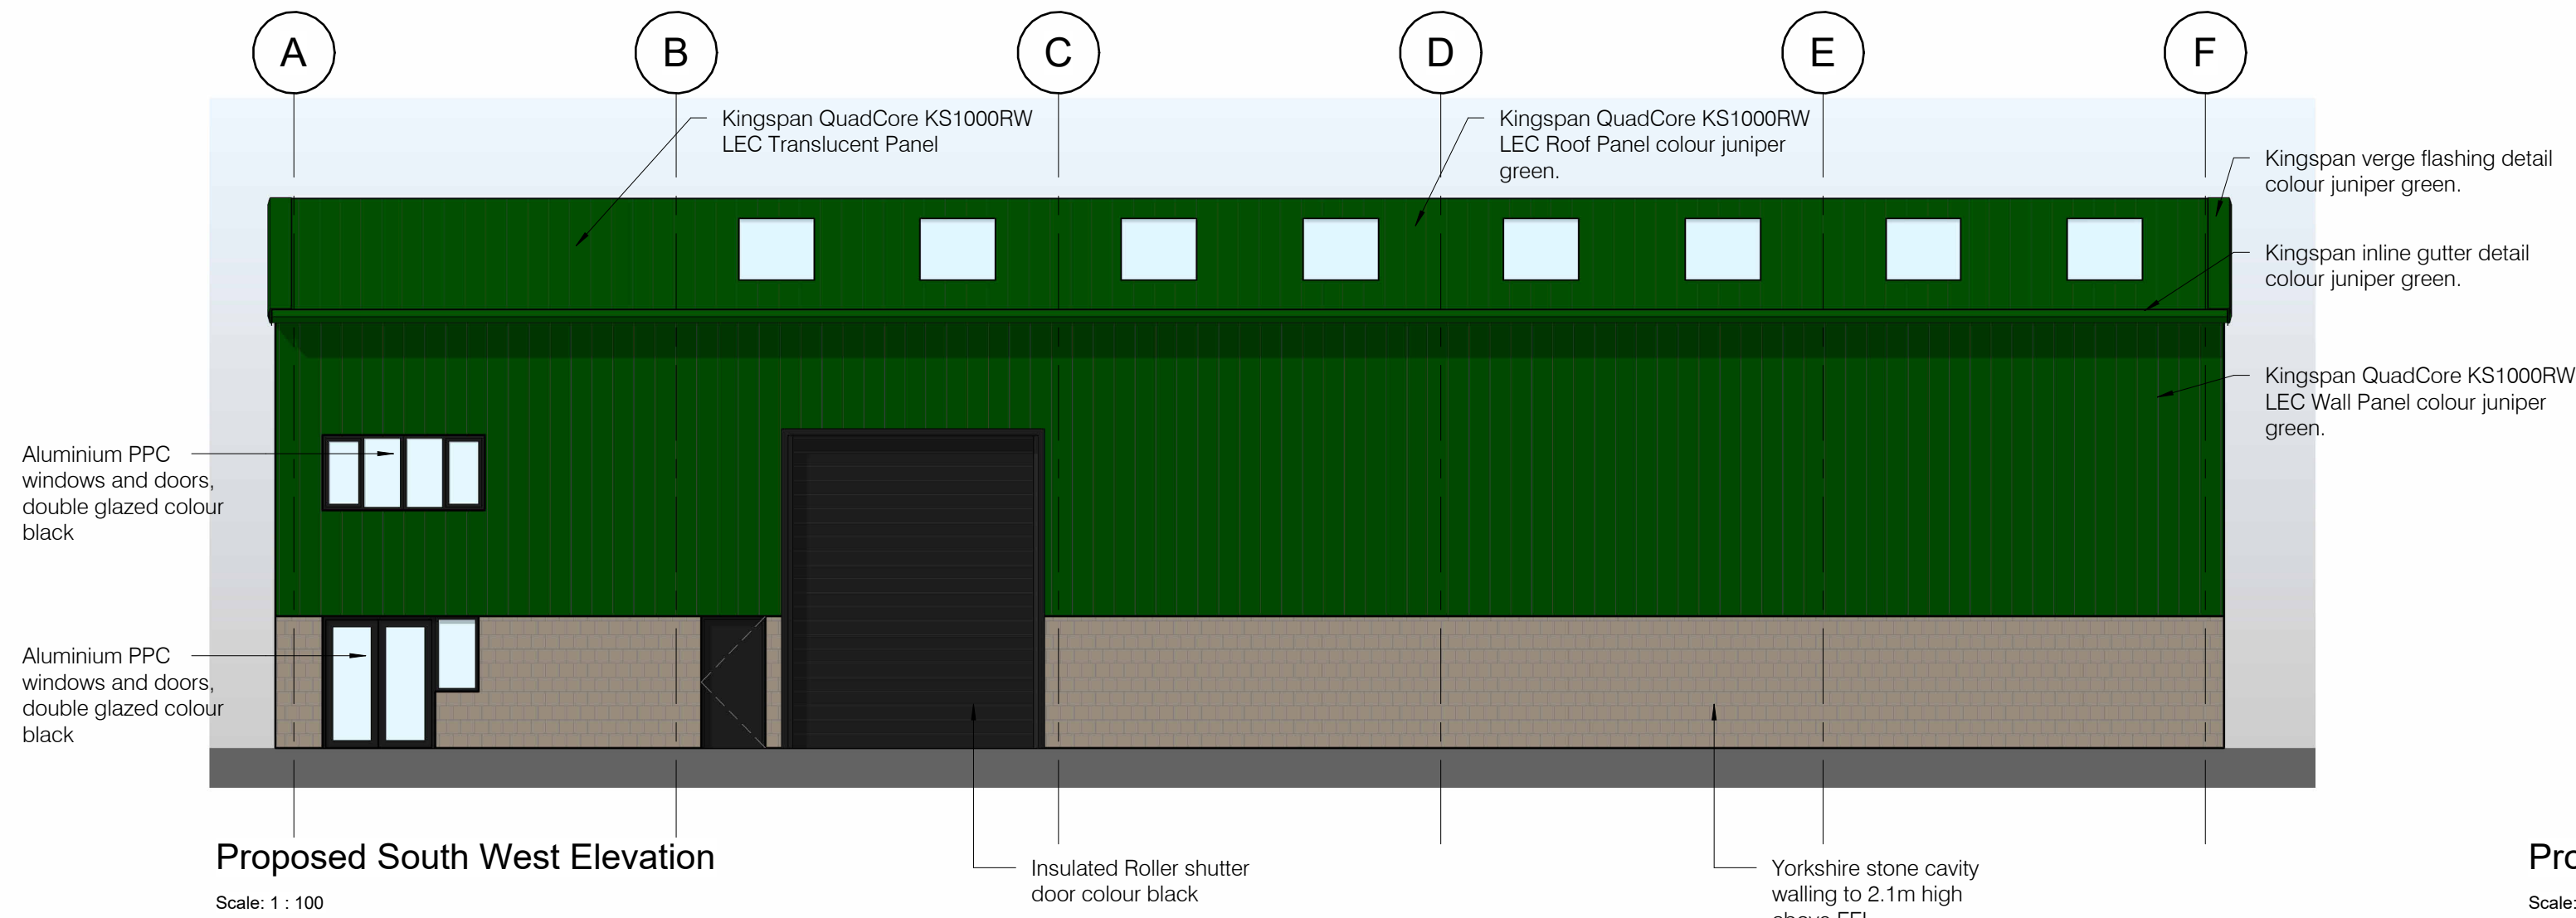

Perspective

Scale:

B	Revised layout	27/08/2025	RW	RW
A	Client amendments	08/07/2024	RW	RW
Rev.	Description	Date	By	App. By
ORIGINAL BY:				
RW		06/03/24		Approver

PROJECT INFORMATION	PROJECT REF.
Proposed New Industrial Unit	23013
Locks Hall Road, Dewsbury, West Yorkshire, WF12 9EQ	MODEL REF.


CLIENT
Cowap Mobile Welding Services Ltd.
CLIENT REF.

DRAWING TITLE
Proposed Elevations

REVIT REF.	Proposed Elevations
STATUS CODE	PURPOSE OF ISSUE
S0	Work in Progress
REFERENCE(S) SHEET	SCALE (S)
10-002	1 : 100

R WATSON DESIGN SERVICES LTD.
CHARTERED ARCHITECTURAL TECHNOLOGIST
e: info@rwdsttd.com m: 07841 592534
28 Eaton Lane | Davenham | Northwich | Cheshire | CW9 8JL
www.rwdsttd.com

DRAWING NUMBER:	PROJECT:	ORGANISER:	ZONE:	LEVEL:	TYPE:	ROLE:	NUMBER:	REV:
23013- RWD - ZZ - XX - DR - A - 10-002							B	
NOT DATE: 27/08/2025 21:31:26								27/08/2025 14:17:55 DATE

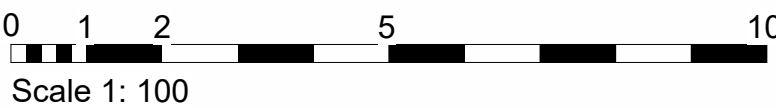

Scale 1: 100