





BACK SPRING STREET

UPPER GEORGE STREET

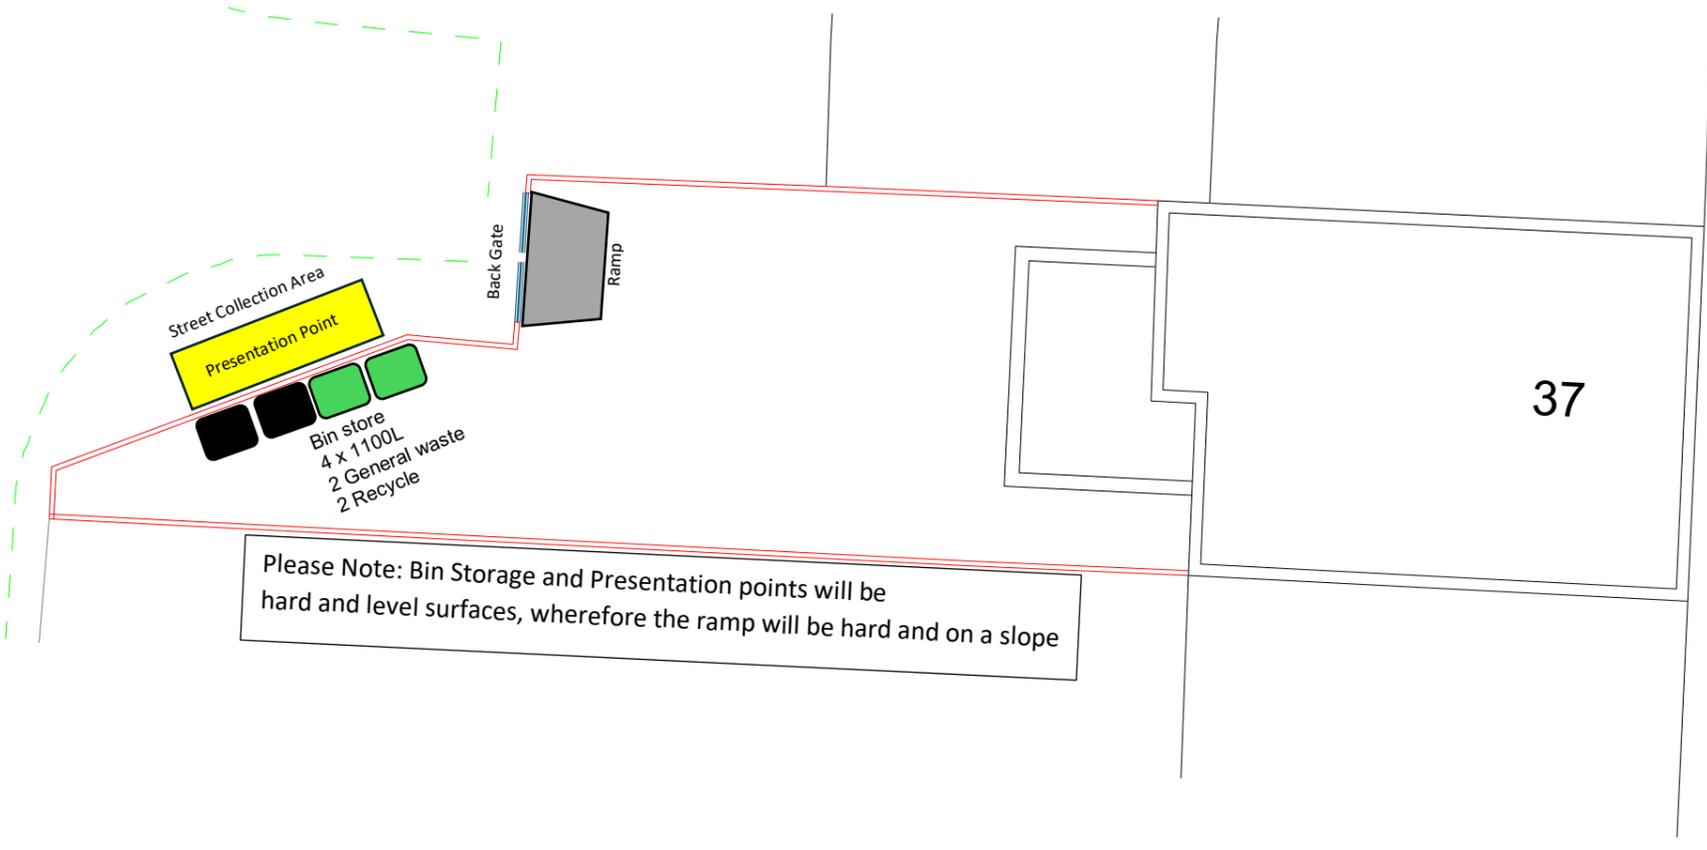

Please Note: Bin Storage and Presentation points will be hard and level surfaces, wherefore the ramp will be hard and on a slope

Amended by:

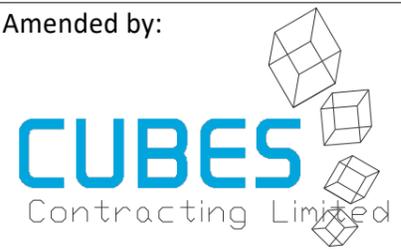

www.cubescontracting.co.uk

| No. | Description | Date |
|-----|-------------|------|
| | | |
| | | |
| | | |
| | | |
| | | |

Tel. 07741816482

ADDRESS
37 Upper George St, Springwood
Huddersfield
HD1 4AW

SHEET
**Lay out
Refuse containers**

info@cubescontracting.co.uk

CLIENT
Topaz Homes Limited

| | | | |
|------------|--|---------|----------|
| Date | | Scale | 1/150@A3 |
| Drawn by | | Dwg No. | |
| Checked by | | Rev. | P1 |

2 Maine Rd, Manchester, M14 4DW

PROJECT
**Shared HMO Accommodation for
Students and professionals**

| | |
|---------------------|------------------|
| KIRKLEES COUNCIL | PURPOSE OF ISSUE |
|---------------------|------------------|