
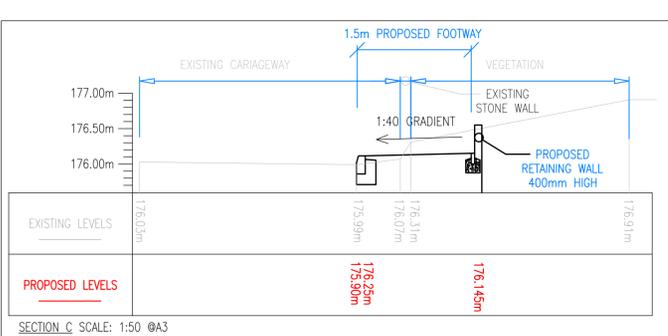
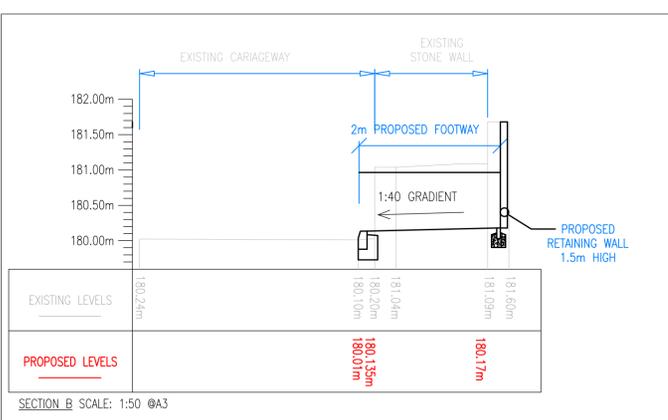


KEY

- 2.4m X 59.5m VISIBILITY SPLAY
- 2.4m X 43m VISIBILITY SPLAY
- 2.4m X 43m VISIBILITY SPLAY (TAN)

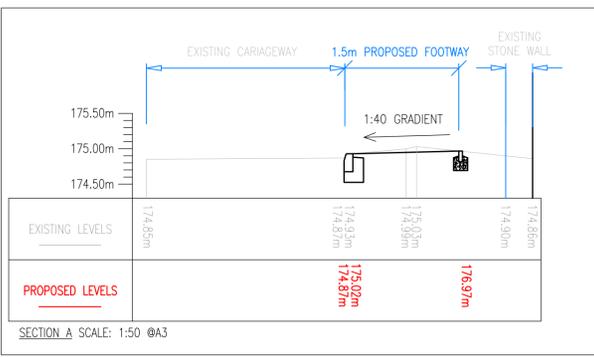

REV.	AMENDMENTS	DATE
H	S1 RDA CROSSING VISIBILITY SHOWN	13/03
I	CROSSING RELOCATED	18/03

NOTES

- THIS DRAWING SHOWS THE PRELIMINARY LAYOUT ONLY (NOT TO BE USED FOR CONSTRUCTION) AND IS SUBJECT TO DETAILED DESIGN, FULL CDM COMPLIANCE, STATUTORY UNDERTAKERS SEARCH/DIVERSION REQUIREMENTS, HIGHWAY DRAINAGE PROVISION, LAND OWNERSHIP AND LOCAL AUTHORITY APPROVAL.
- ORDNANCE SURVEY (C) CROWN COPYRIGHT 2023. ALL RIGHTS RESERVED. LICENCE NUMBER 1000224323



PROPOSED RESIDENTIAL DEVELOPMENT
CUMBERWORTH LANE, DENBY DALE
PROPOSED ACCESS ARRANGEMENT

SCALE: AS SHOWN @A1
DATE: MARCH 2024
DRAWING NO: 211502
STATUS: - REVISION: I