




Suitability Code: **A3**  
For Planning

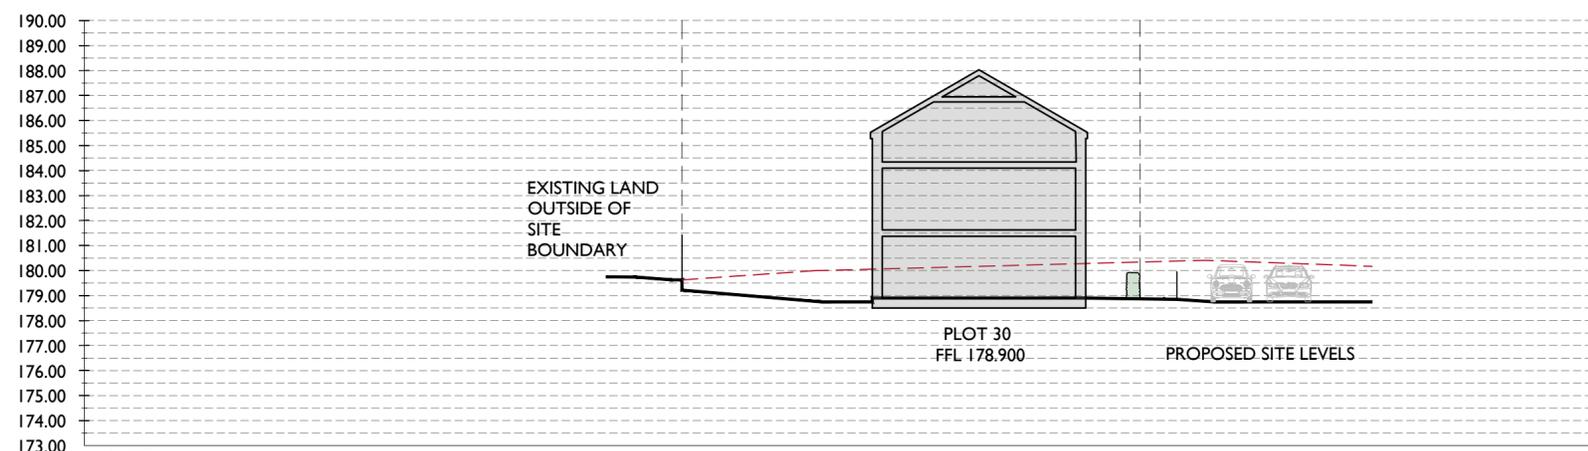

Section E-E

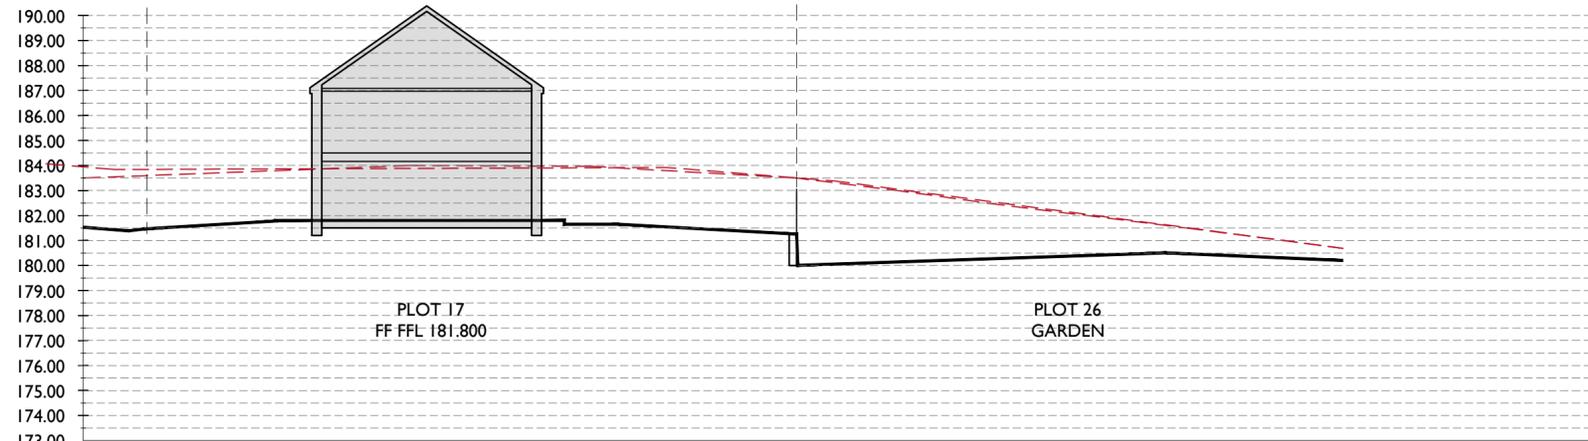

Section F-F

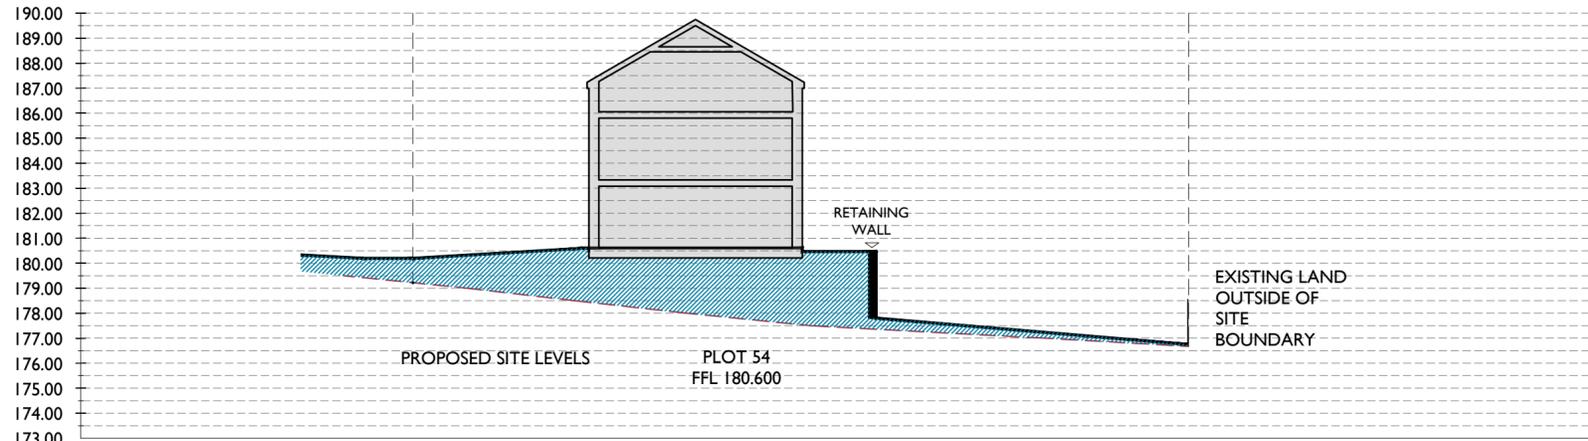

Section G-G



P02	AMENDED SECTIONS TO NEW LAYOUT. SHEET NUMBER AMENDED	17.07.23	TC	MH
P01	DRAWING ISSUE	10.06.22	TC	MH
REV	COMMENT	DATE	DR	CH

THIS DESIGN IS COPYRIGHT ©



5 NORTH HILL ROAD, LEEDS, HEADINGLEY, LS6 2EN  
T: 0113 2754000  
info@brewsterbye.co.uk www.brewsterbye.co.uk

CLIENT



JOB TITLE  
**Proposed residential development  
Cliff Hill, Denby Dale**

**Proposed  
Plot sections**

Drawn: TC Scale: 1:200 @ A2  
Date: JUNE 22 Checked: MH

DWG NO	REV
57116-BBA-02-ZZZ-DR-A-0241	P02

- Notes
- Existing site section line
  - Hatch blue areas denote fill site up to proposed levels.