




Suitability Code: **A3**  
For Planning

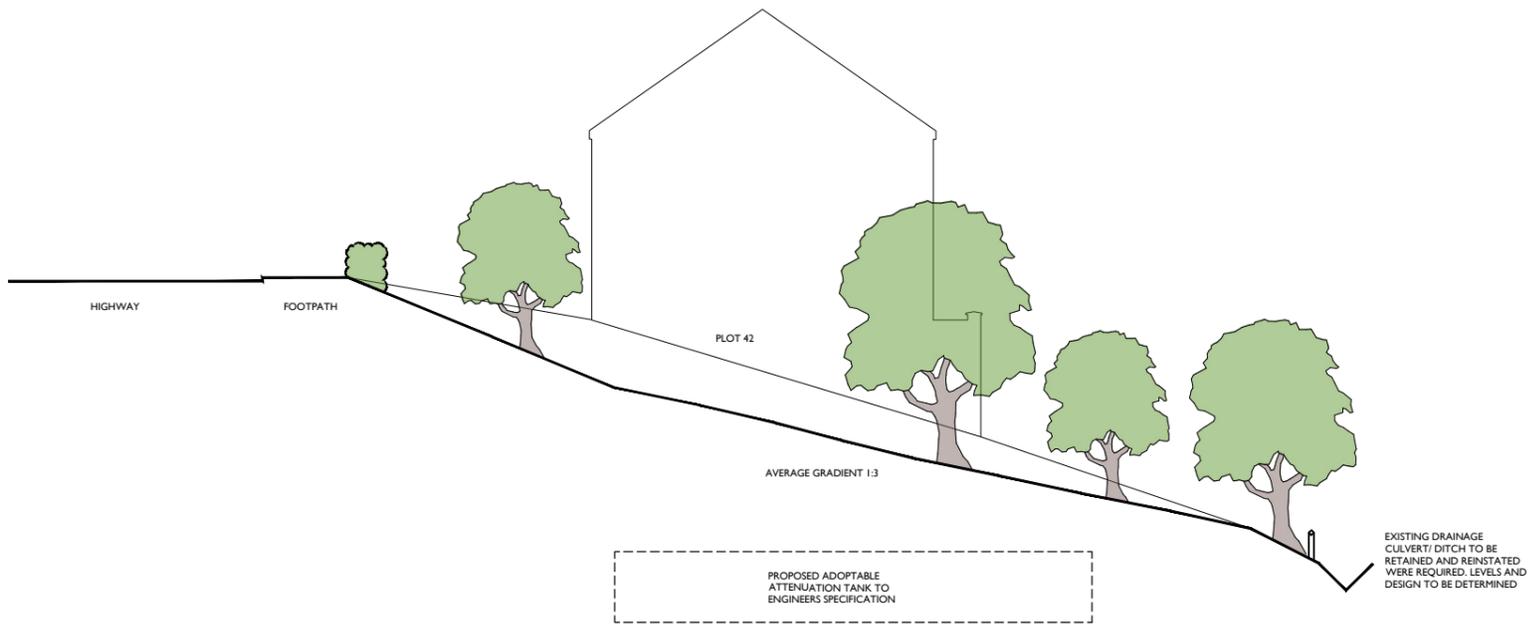


SECTION AA

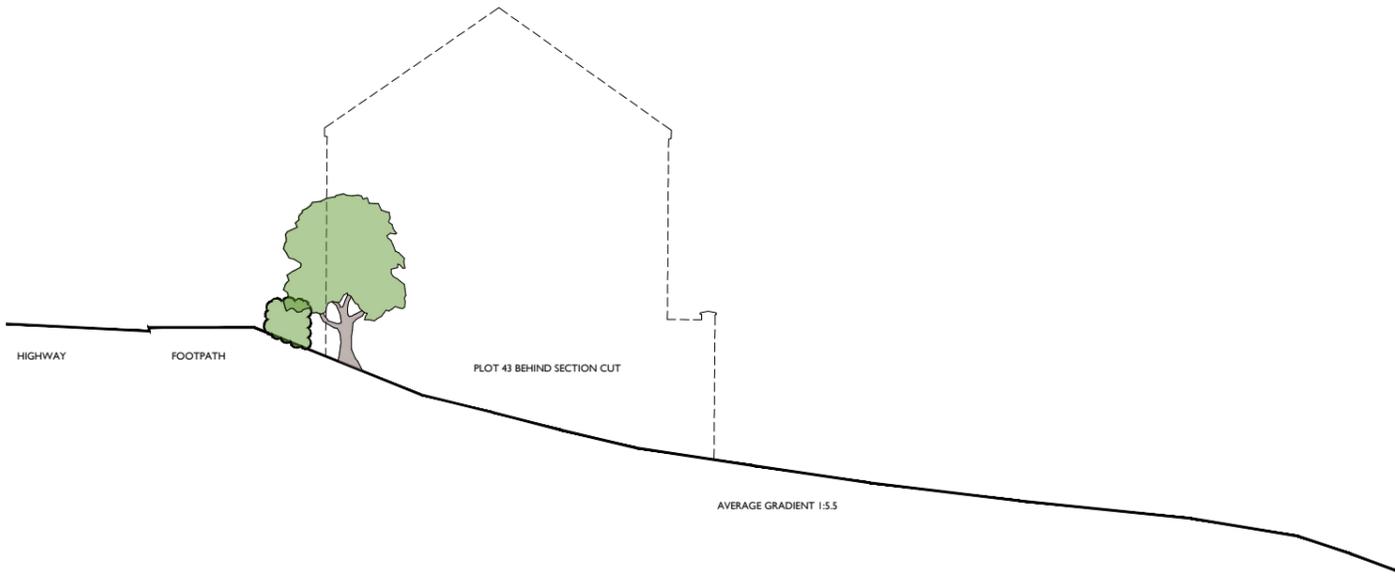

SECTION BB

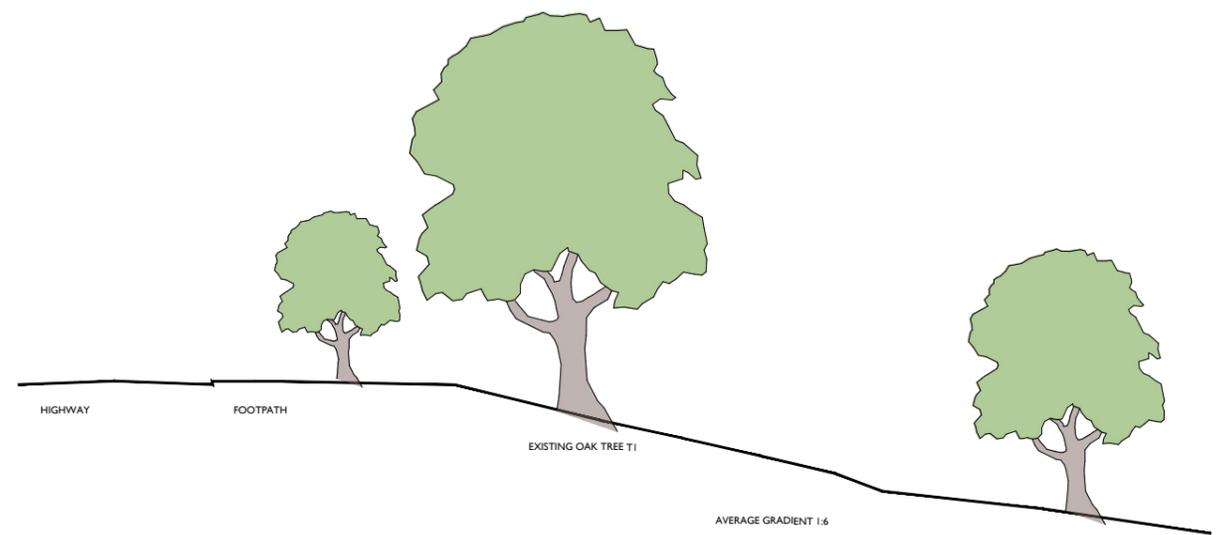

SECTION CC

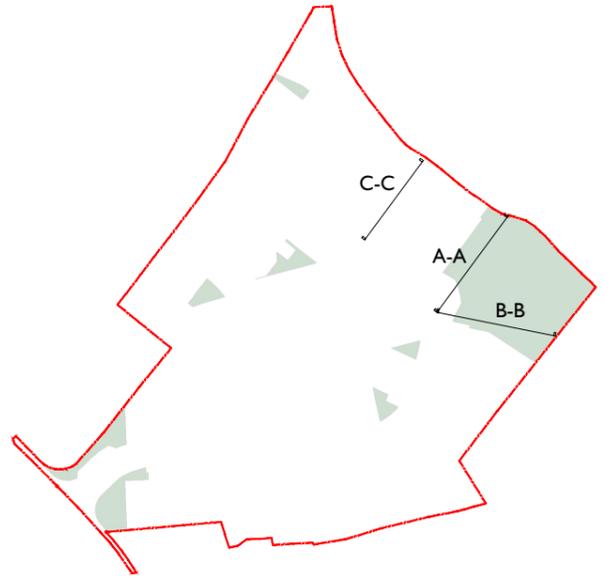

REV	COMMENT	DATE	DR	CH
P01	DRAWING ISSUE	08.05.24	TC	MH

THIS DESIGN IS COPYRIGHT ©



5 NORTH HILL ROAD, LEEDS, HEADINGLEY, LS6 2EN  
T: 0113 2754000  
info@brewsterbye.co.uk www.brewsterbye.co.uk

CLIENT

JOB TITLE  
**RESIDENTIAL DEVELOPMENT  
CLIFFE HILL, DENBY DALE**

**POS SECTION**

Drawn: TC Scale: 1:100 @ A3  
Date: MAY 24 Checked: MH

DWG NO	REV
00000-BBA-02-X00-DR-A-0261	P01