


Status: A3  
FOR PLANNING

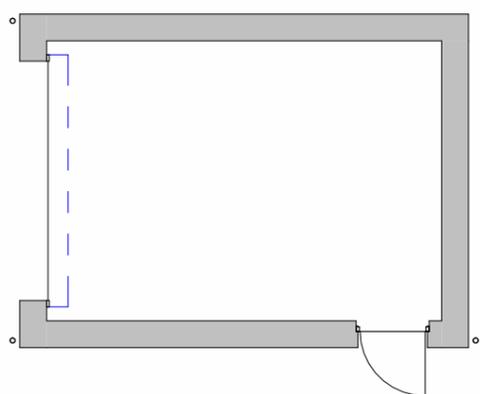

GROUND FLOOR GA PLAN  
1 : 100


3 0231




ELEVATION 4 - PLANNING  
1 : 100



ELEVATION 3 - PLANNING  
1 : 100

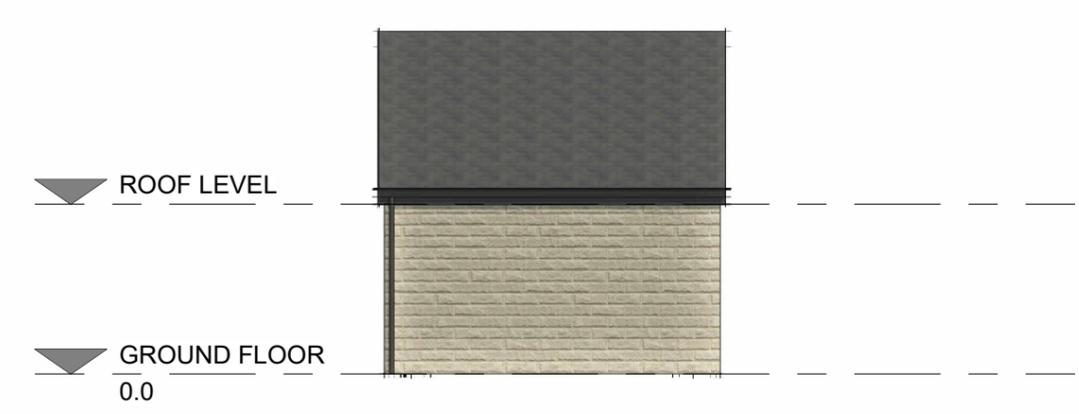

ELEVATION 2 - PLANNING  
1 : 100

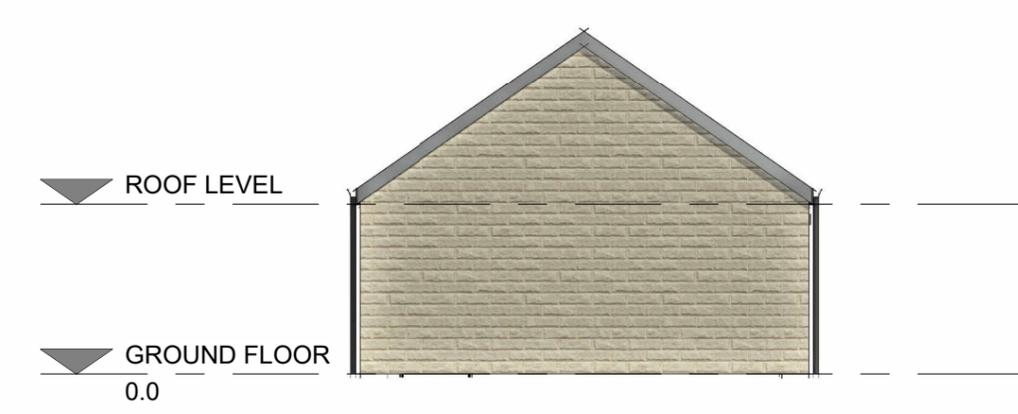

ELEVATION 1 - PLANNING  
1 : 100

P02	DRAWING SHEET	13/07/23	MT
	UPDATED		
P01	Drawing Issue	27/02/23	TC
REV	COMMENT	DATE	DR CH

THIS DESIGN IS COPYRIGHT ©



5 NORTH HILL ROAD, LEEDS, HEADINGLEY, LS6 2EN  
T: 0113 275 4000  
info@brewsterbye.co.uk www.brewsterbye.co.uk

CLIENT



JOB TITLE  
**RESIDENTIAL DEVELOPMENT**  
DENBY DALE

**PLOT 1 GARAGE**

Drawn: TC Scale: 1 : 100@A3  
Date: 23/11/22 Checked: MH

DWG NO:	REV:
57116 - BBA - 02 - ZXX - DR - A - 0231	P02