


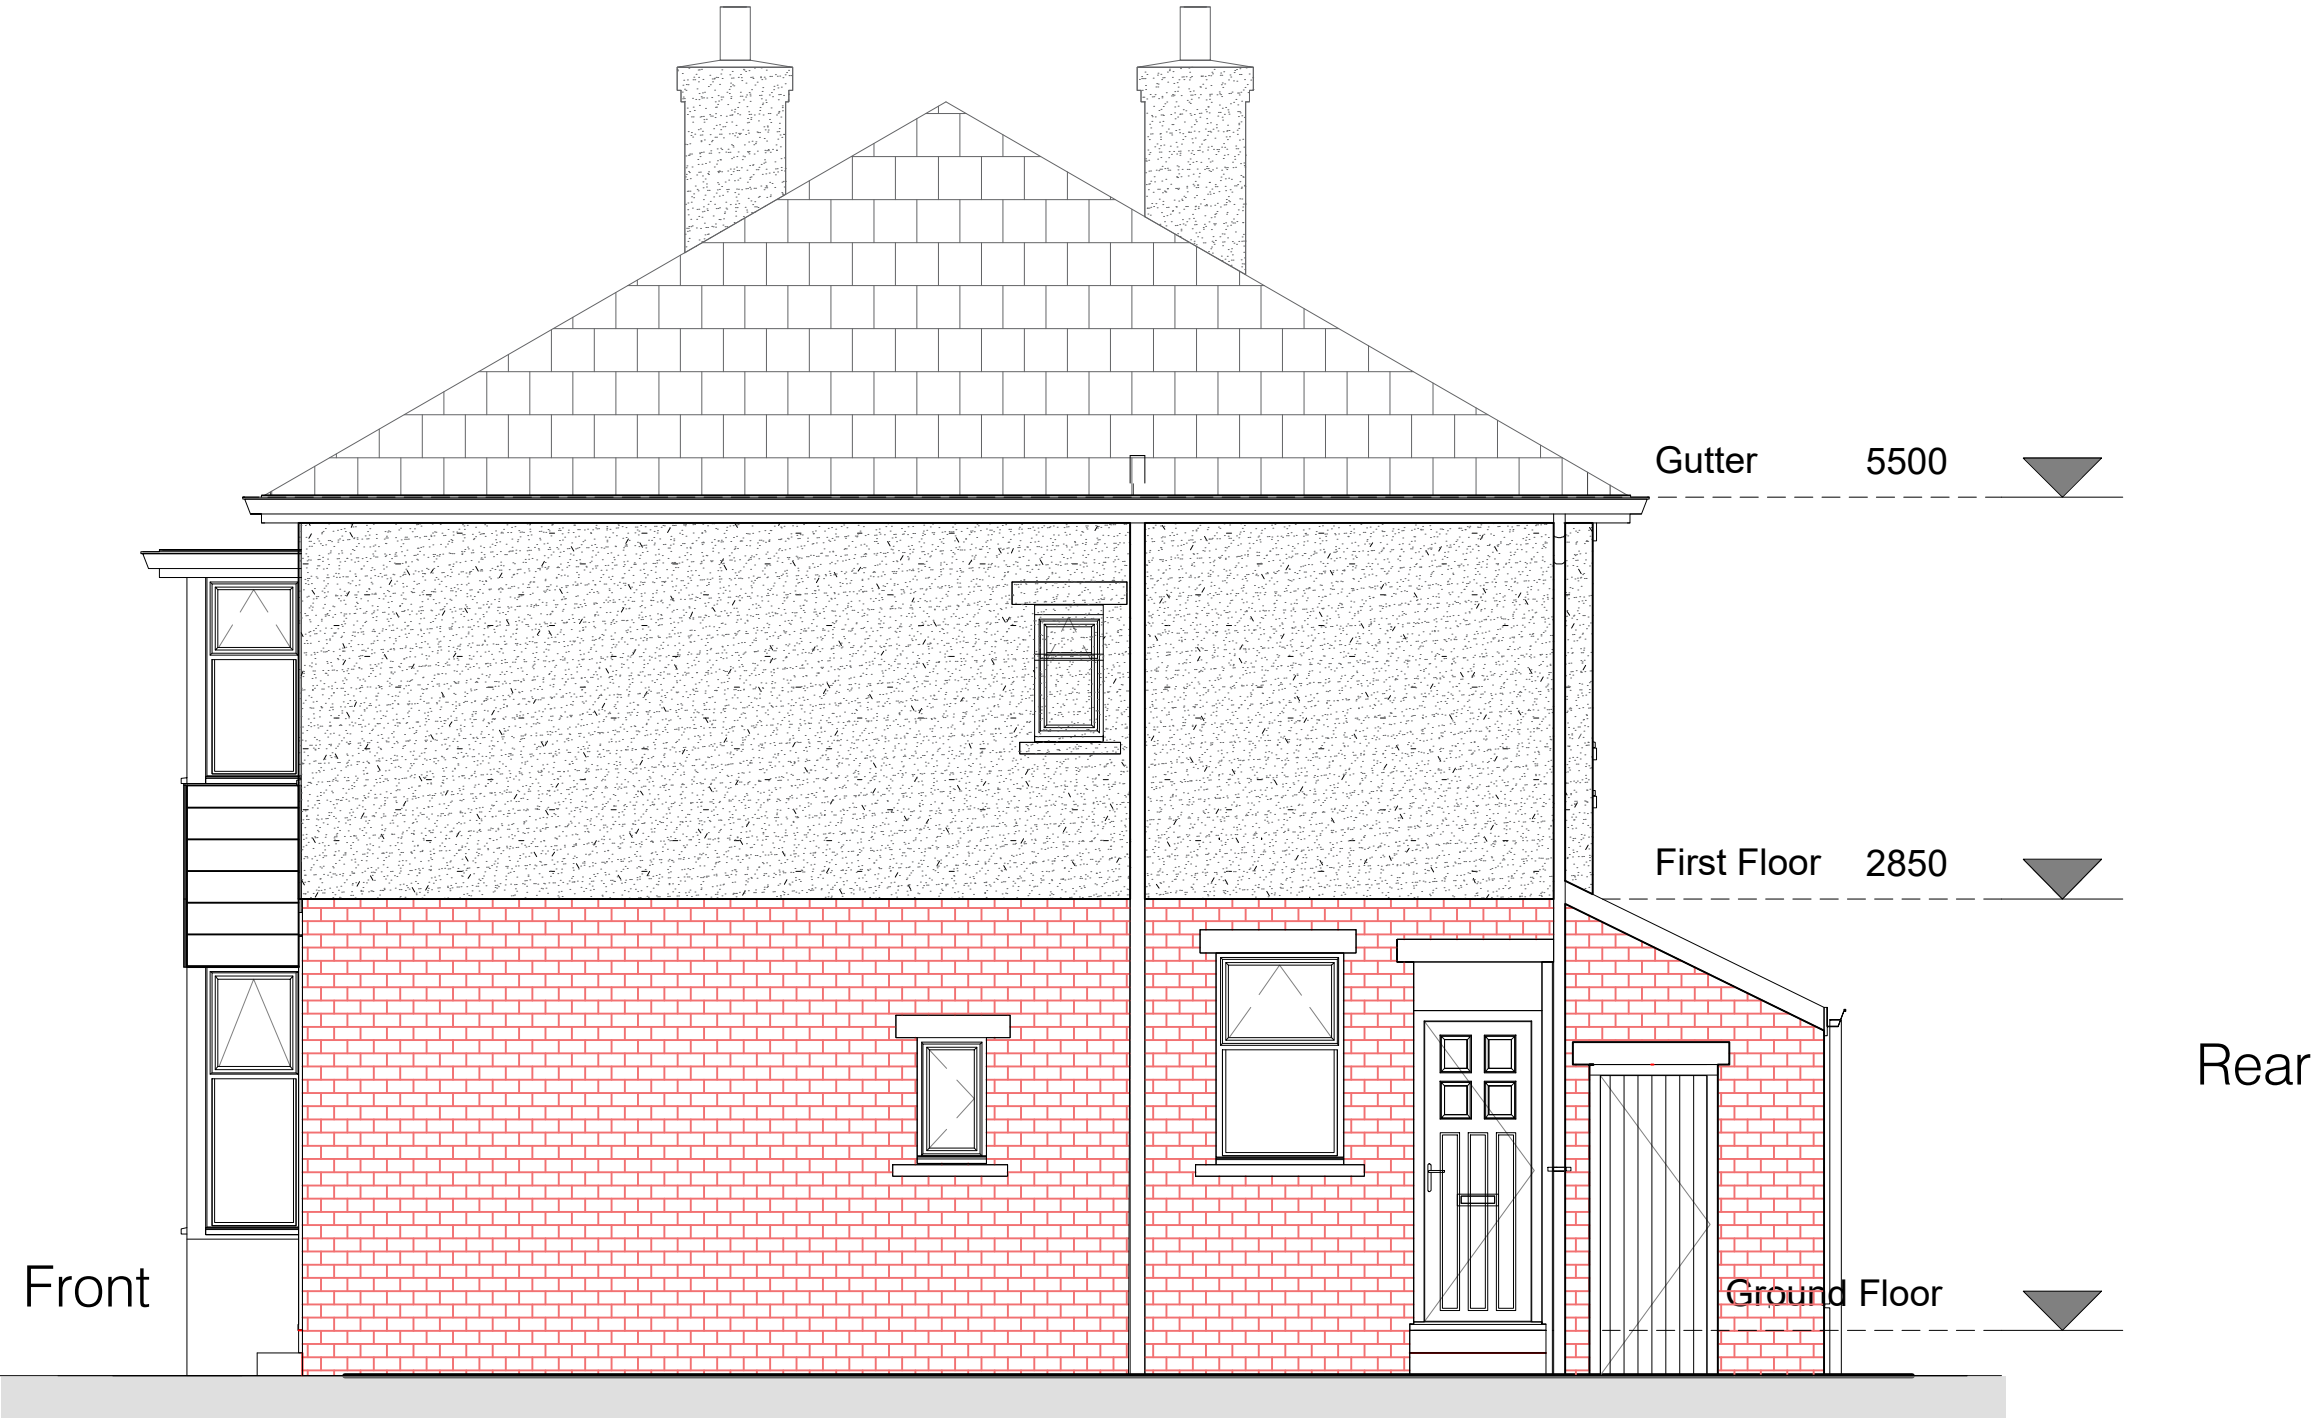

Side Elevation existing

Do not scale from this drawing unless for Planning purposes.
Written dimensions only shall be taken from this drawing.
All dimensions are approximate and must be checked on site by the Contractor prior to the commencement of any fabrication or building works on site and where applicable, all dimensions and details are to be read in conjunction with any specialist consultants' drawings.

Revision	Date	Description

Drawing Title
Proposed Rear Extension
75 Imperial Road,
Edgerton, Huddersfield,
HD1 4PG

Drawing Title
Side Elevation
Existing

Date
29.08.2024
Scale
1/50

Drawing No
PL06