




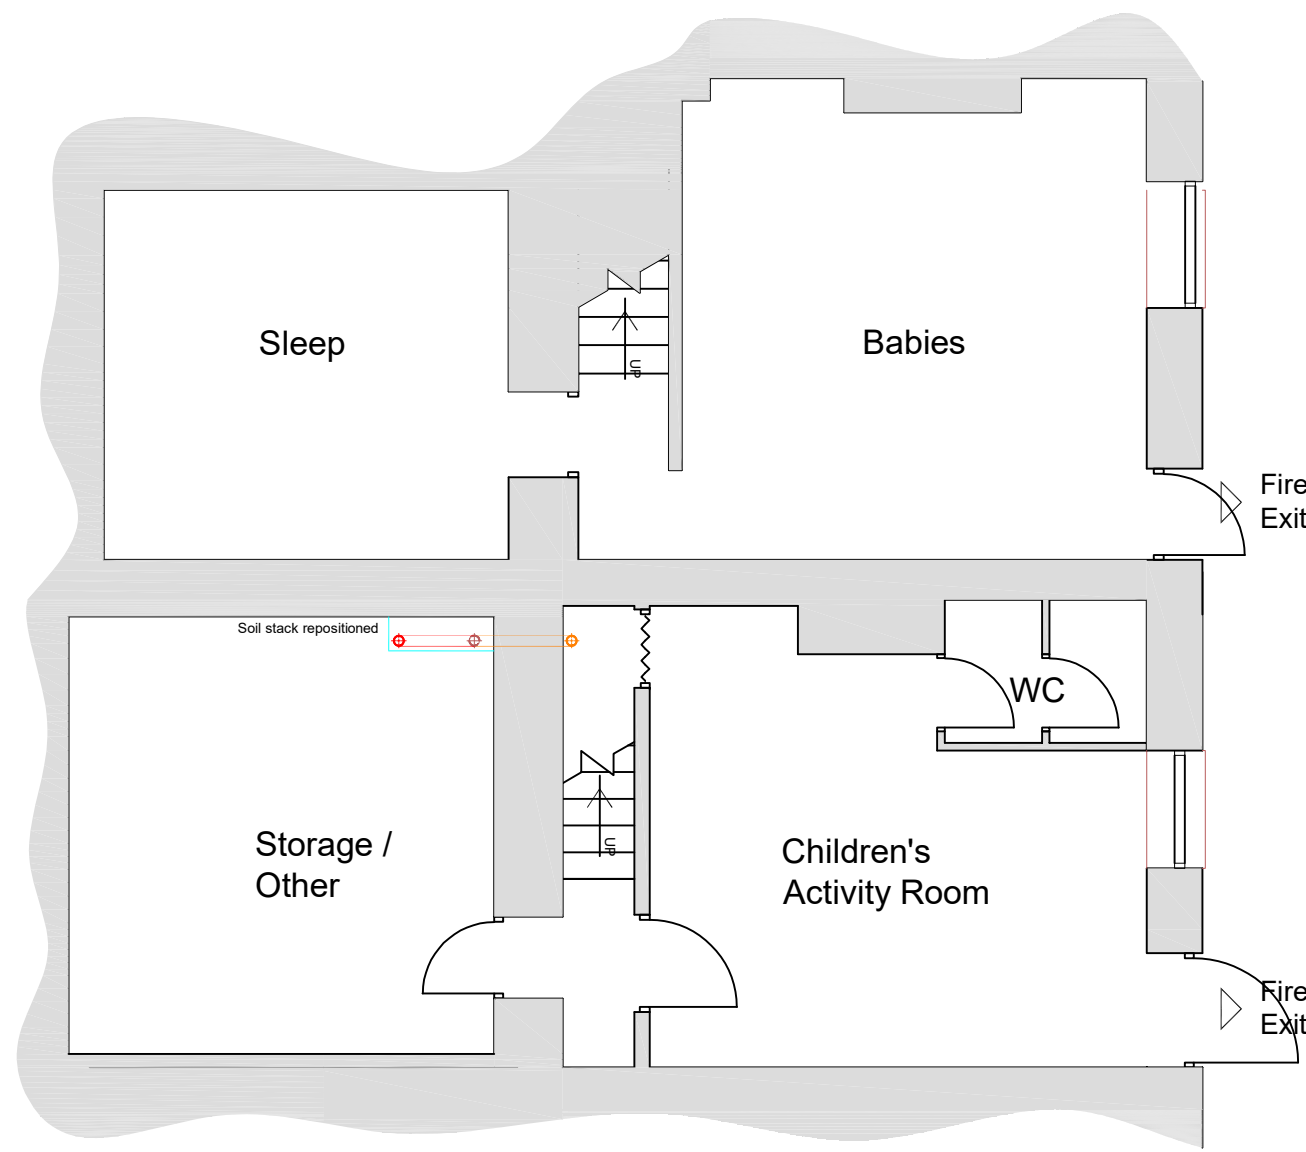



BASEMENT
PROPOSED

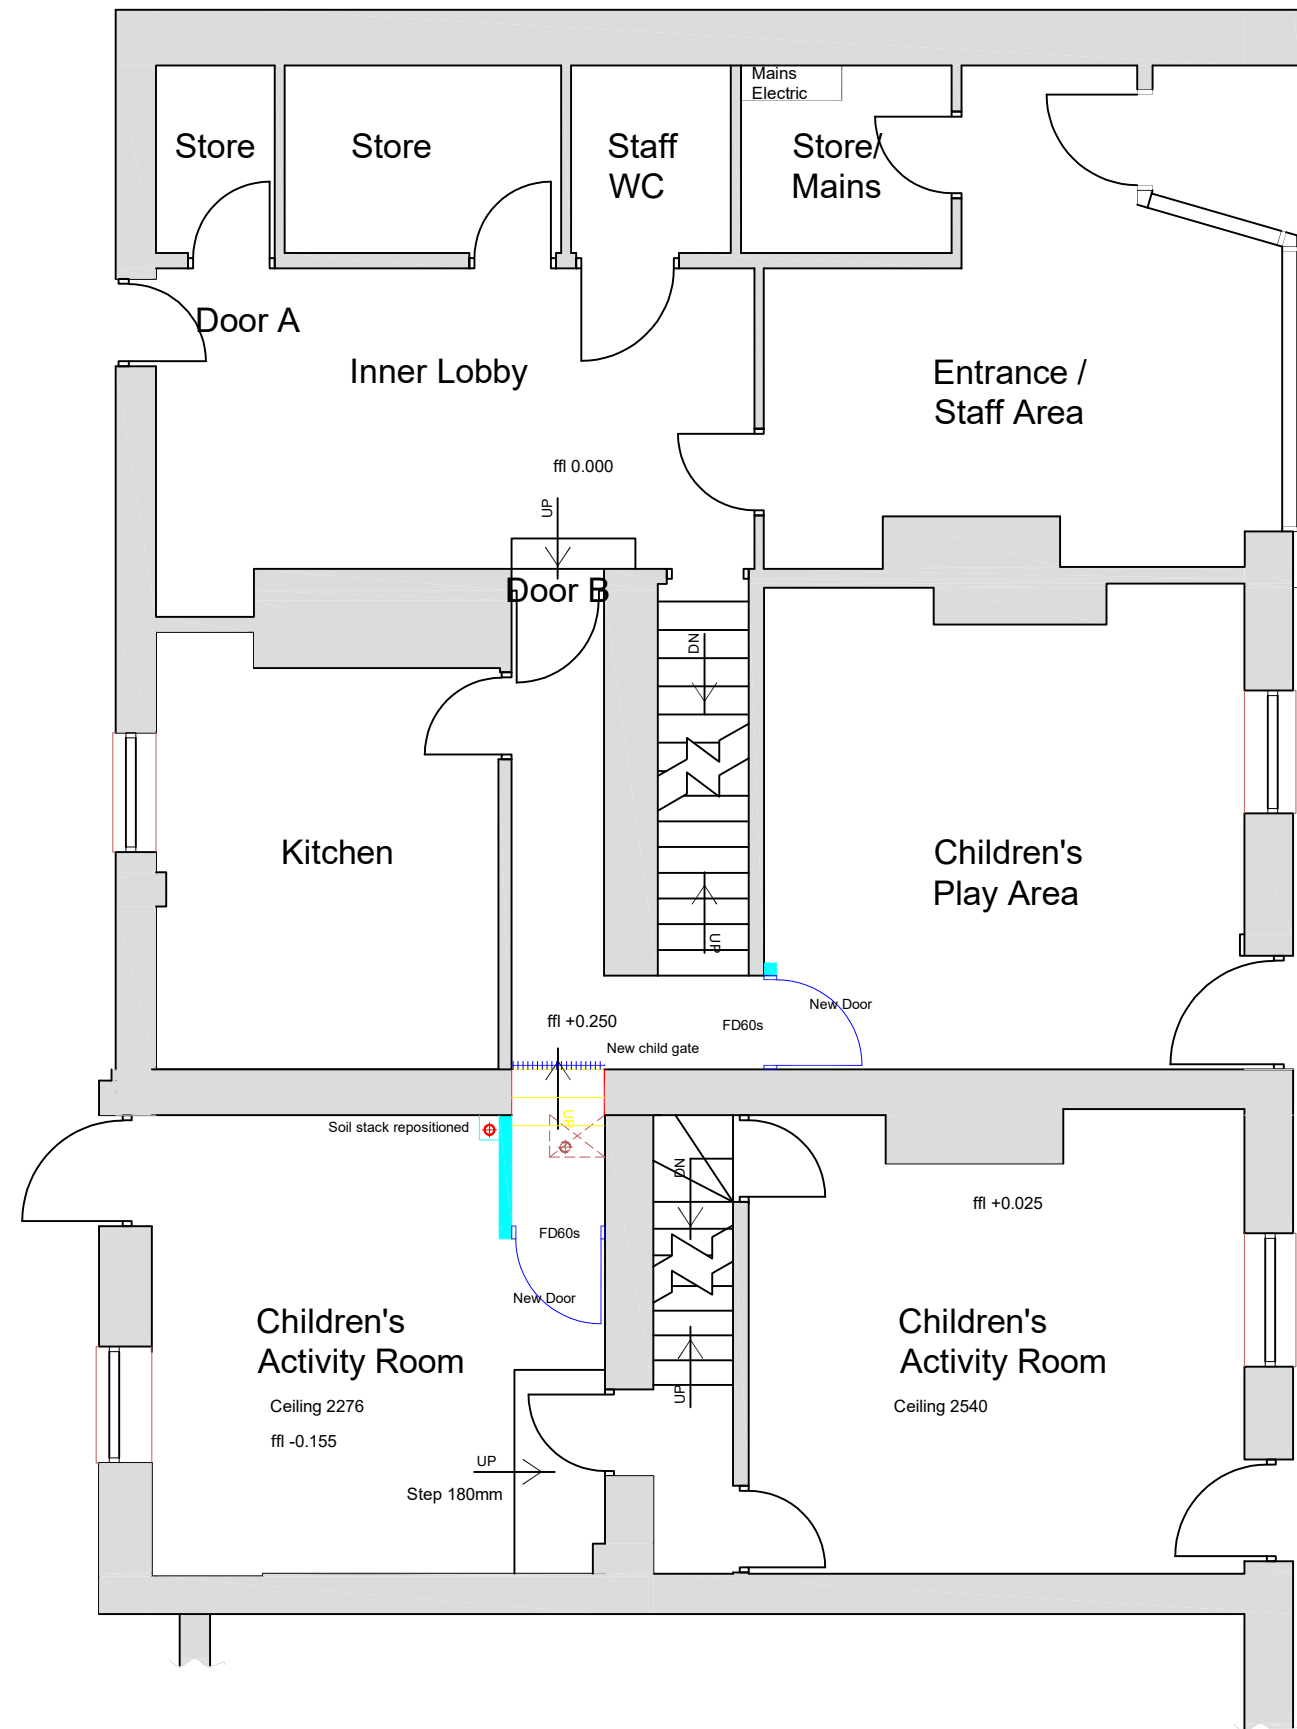

GROUND FLOOR
PROPOSED

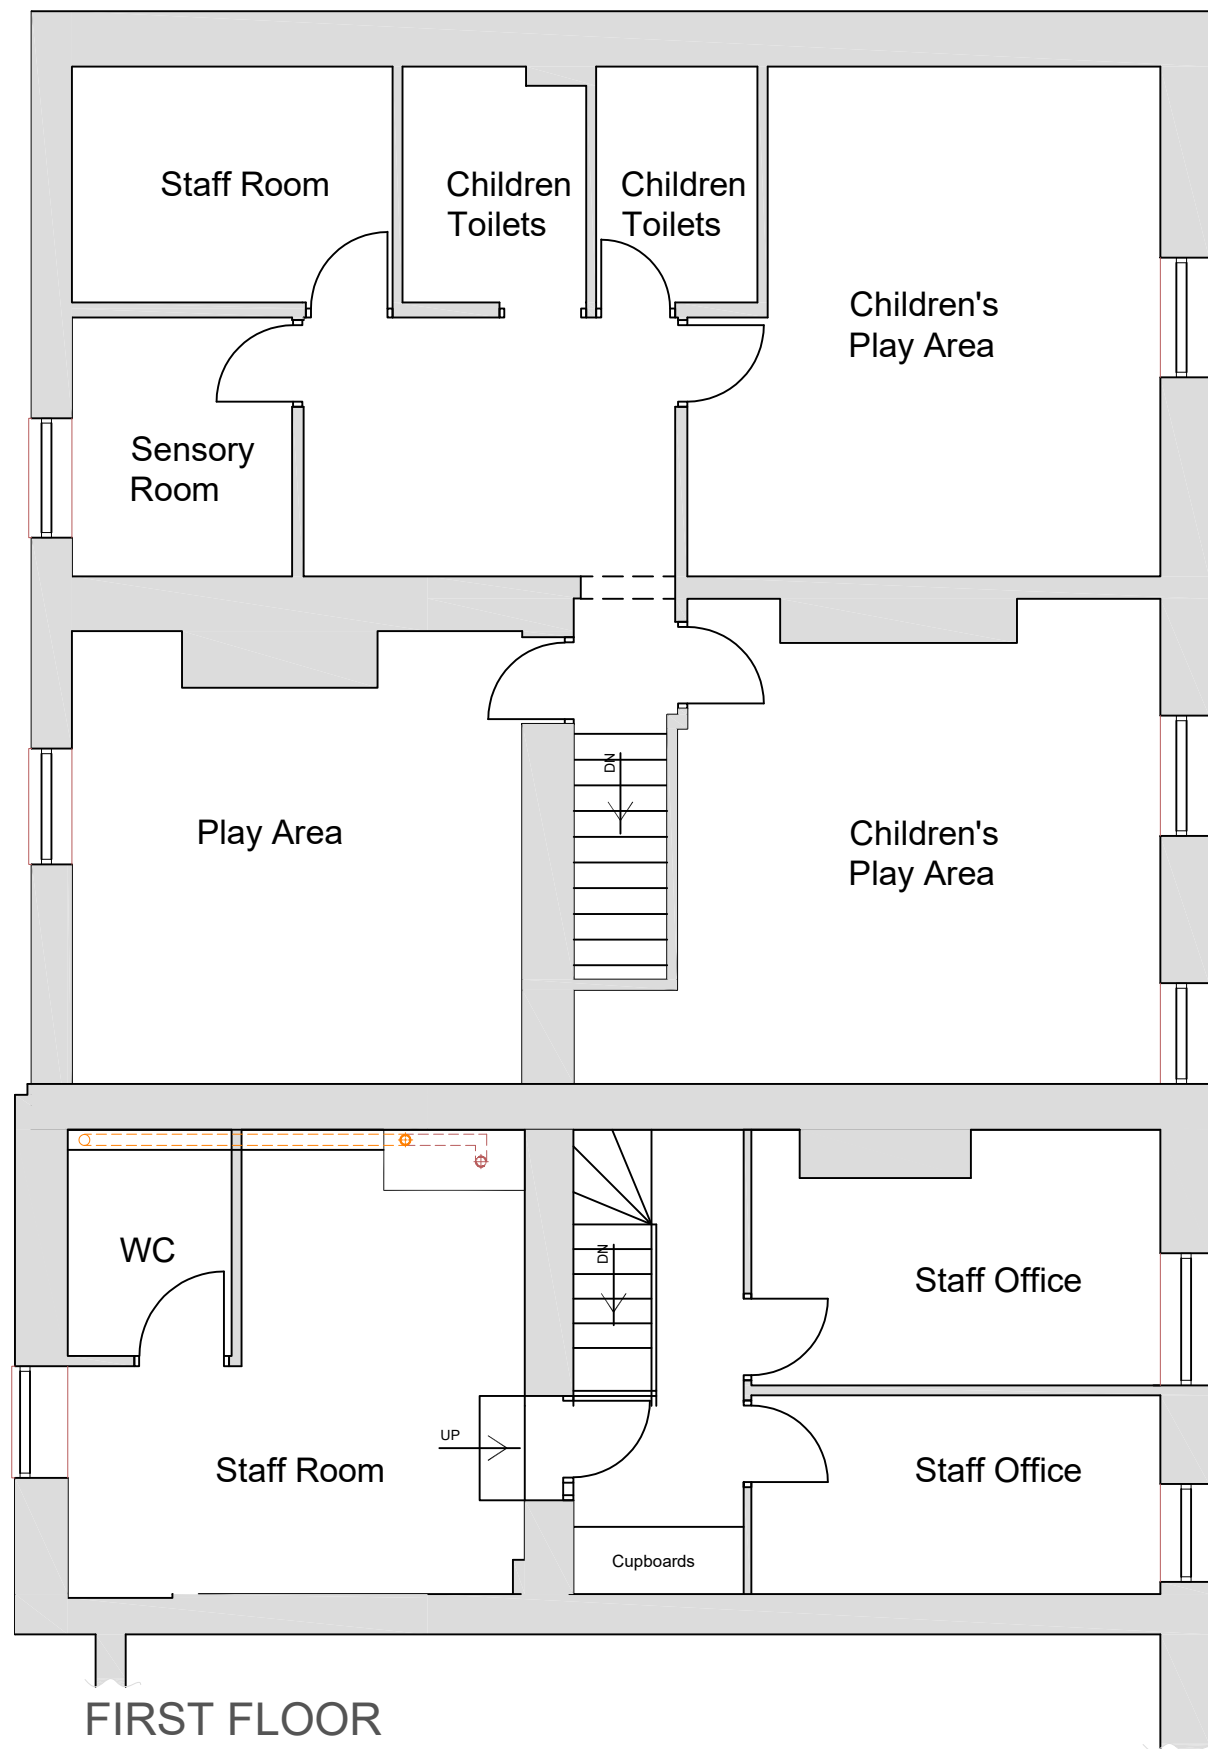

FIRST FLOOR
PROPOSED

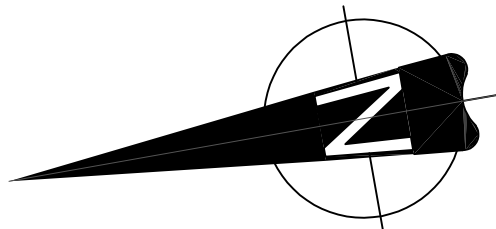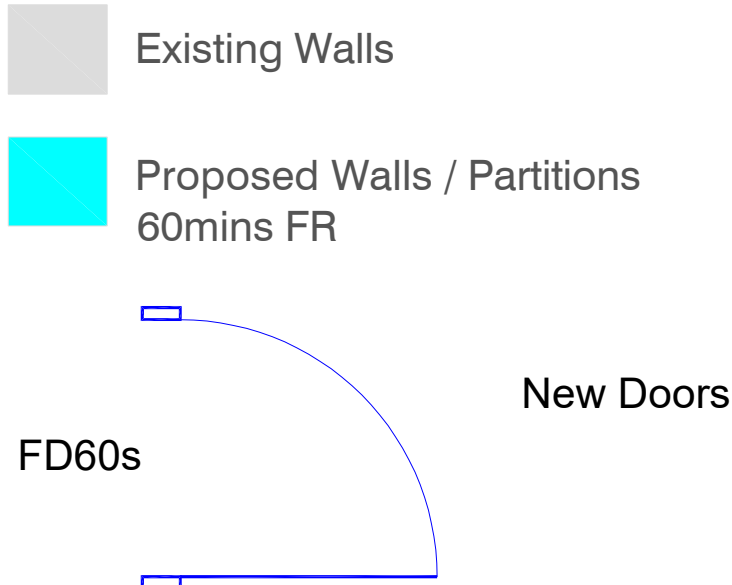

Proposed Floor Plans - Nos 143-147 Ducklings Childcare

Client Ducklings Childcare

Project
Proposed Forming of a Connecting Doorway
143-147 Wakefield Road
Moldgreen, Huddersfield HD5 9AN.

Drawing
Proposed Floor Plans Nos 143-147

Number
4436-01-04

Date 10/2024

Scale @ A1
As Marked

HEPPENSTALLS
Chartered Architects

Architecture
Surveying
Planning
Project Management

RIBA

Allisons Buildings, 135 Armitage Road Milnsbridge,
Huddersfield, HD3 4JY tel 01484 658411
projects@heppenstalls.net www.heppenstalls.net

Proposed Floor Plans - Nos 143-147
Planning Application