
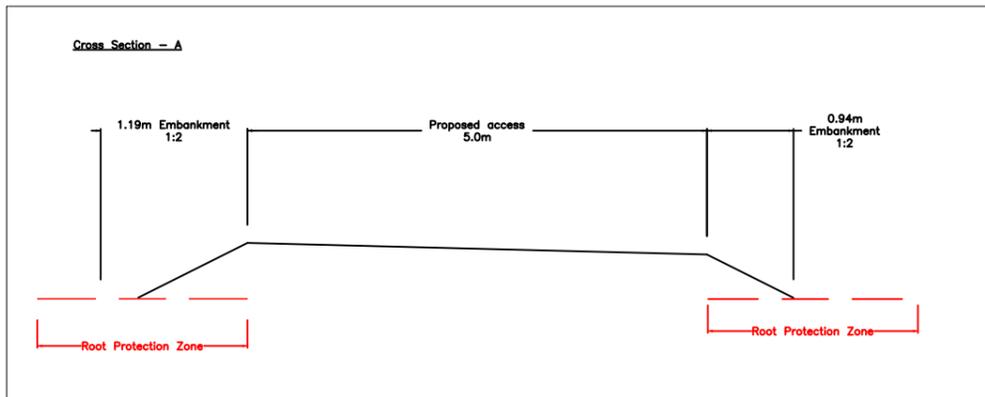


General Notes

- This drawing should not be scaled for setting out purposes.
- This drawing shows the provisional design only and is subject to Local Authority approval.
- This drawing is based upon a topographical / ordnance survey provided by others.

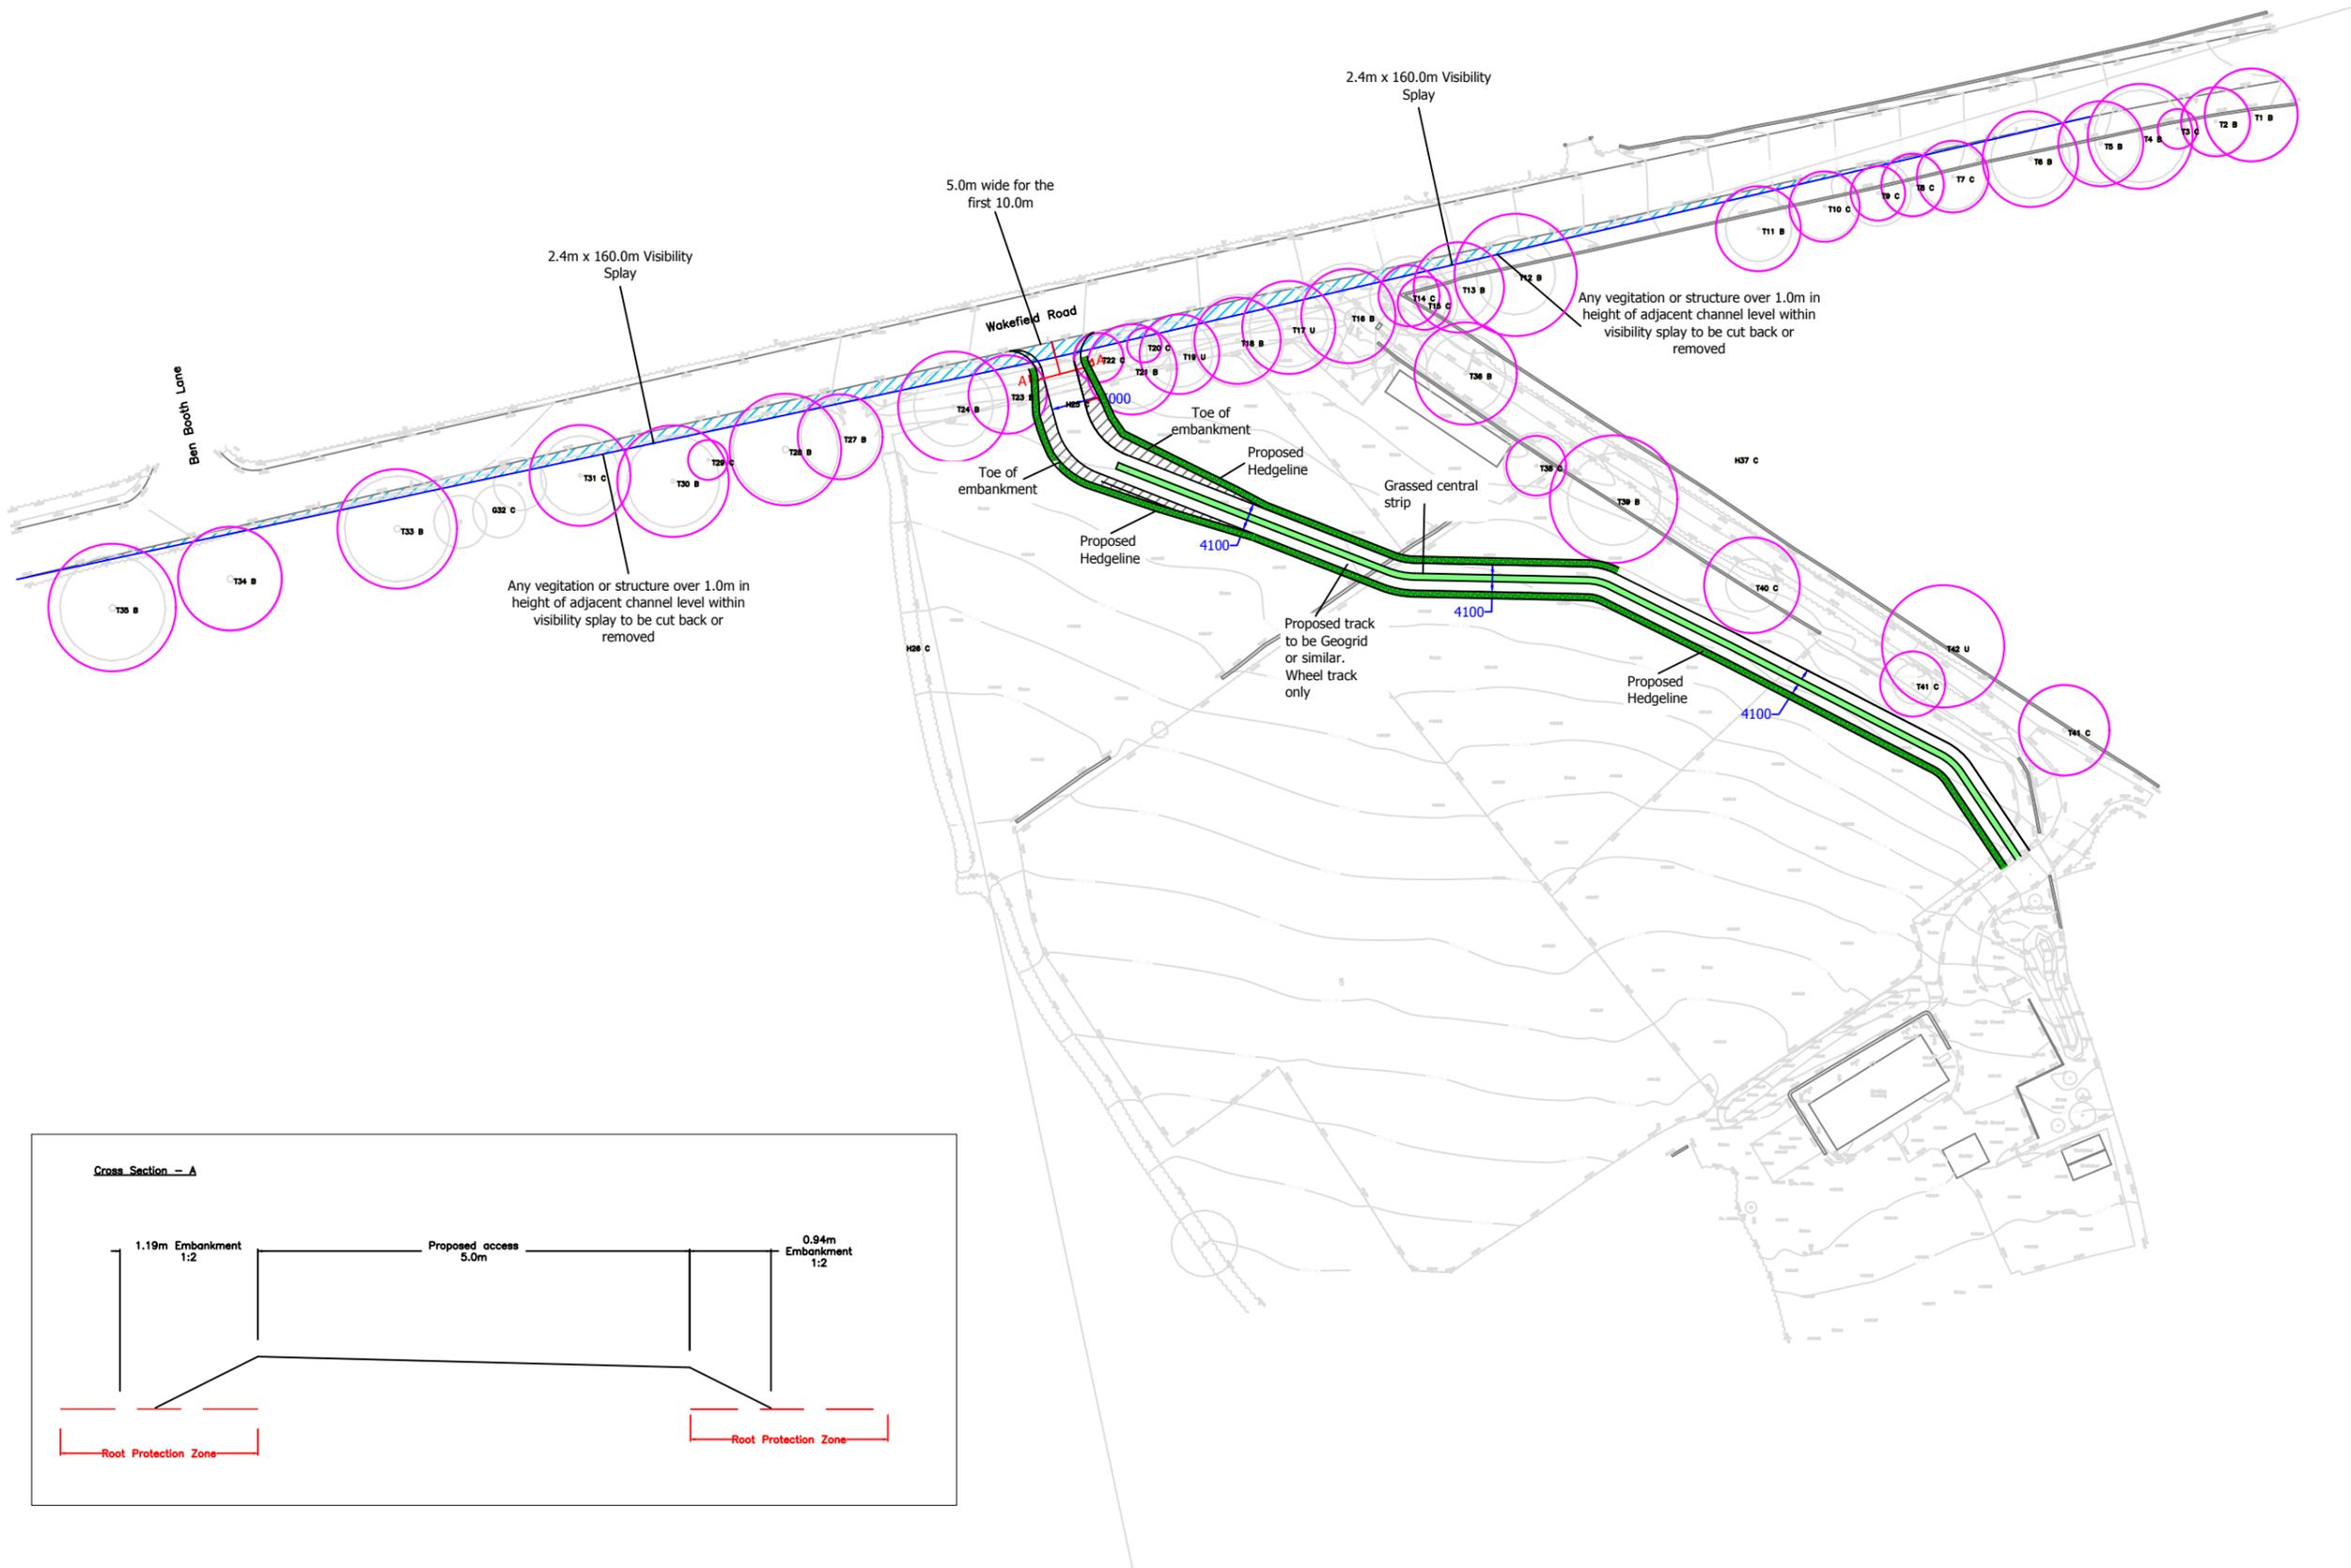

PROJECT TITLE
WAKEFIELD ROAD, GRANGE MOOR

DRAWING TITLE
PROPOSED TRACK WITHOUT TRACKING

DRAWING NUMBER	PROJECT	VEL.	TYPE	ROLE	NUMBER
FRGN -	2326 -	HGN -	DR -	CH -	0005A

CLIENT
MR JAMES SPIVEY

SCALE	SIZE	DRAWN	CHECKED	AUTHORISED	DATE
1:1000	A3	JJH	LJO	LJO	FEB 2025

PARAGON HIGHWAYS
PEACH HOUSE WEST, THE WALLED GARDEN
NOSTELL ESTATE YARD
WAKEFIELD WF4 1AB

01924 291536
MAIL@PARAGONHIGHWAYS.COM

COPYRIGHT © 2024 PAUL HOBARTH HIGHWAY CONSULTANTS LTD 1/A PARAGON HIGHWAYS