



0m 5m  
SCALE BAR 1:50

Notes  
All dimensions to be site checked by contractor prior to the commencement of works.  
Drawings are to be used for the purposes shown in the 'status' only.

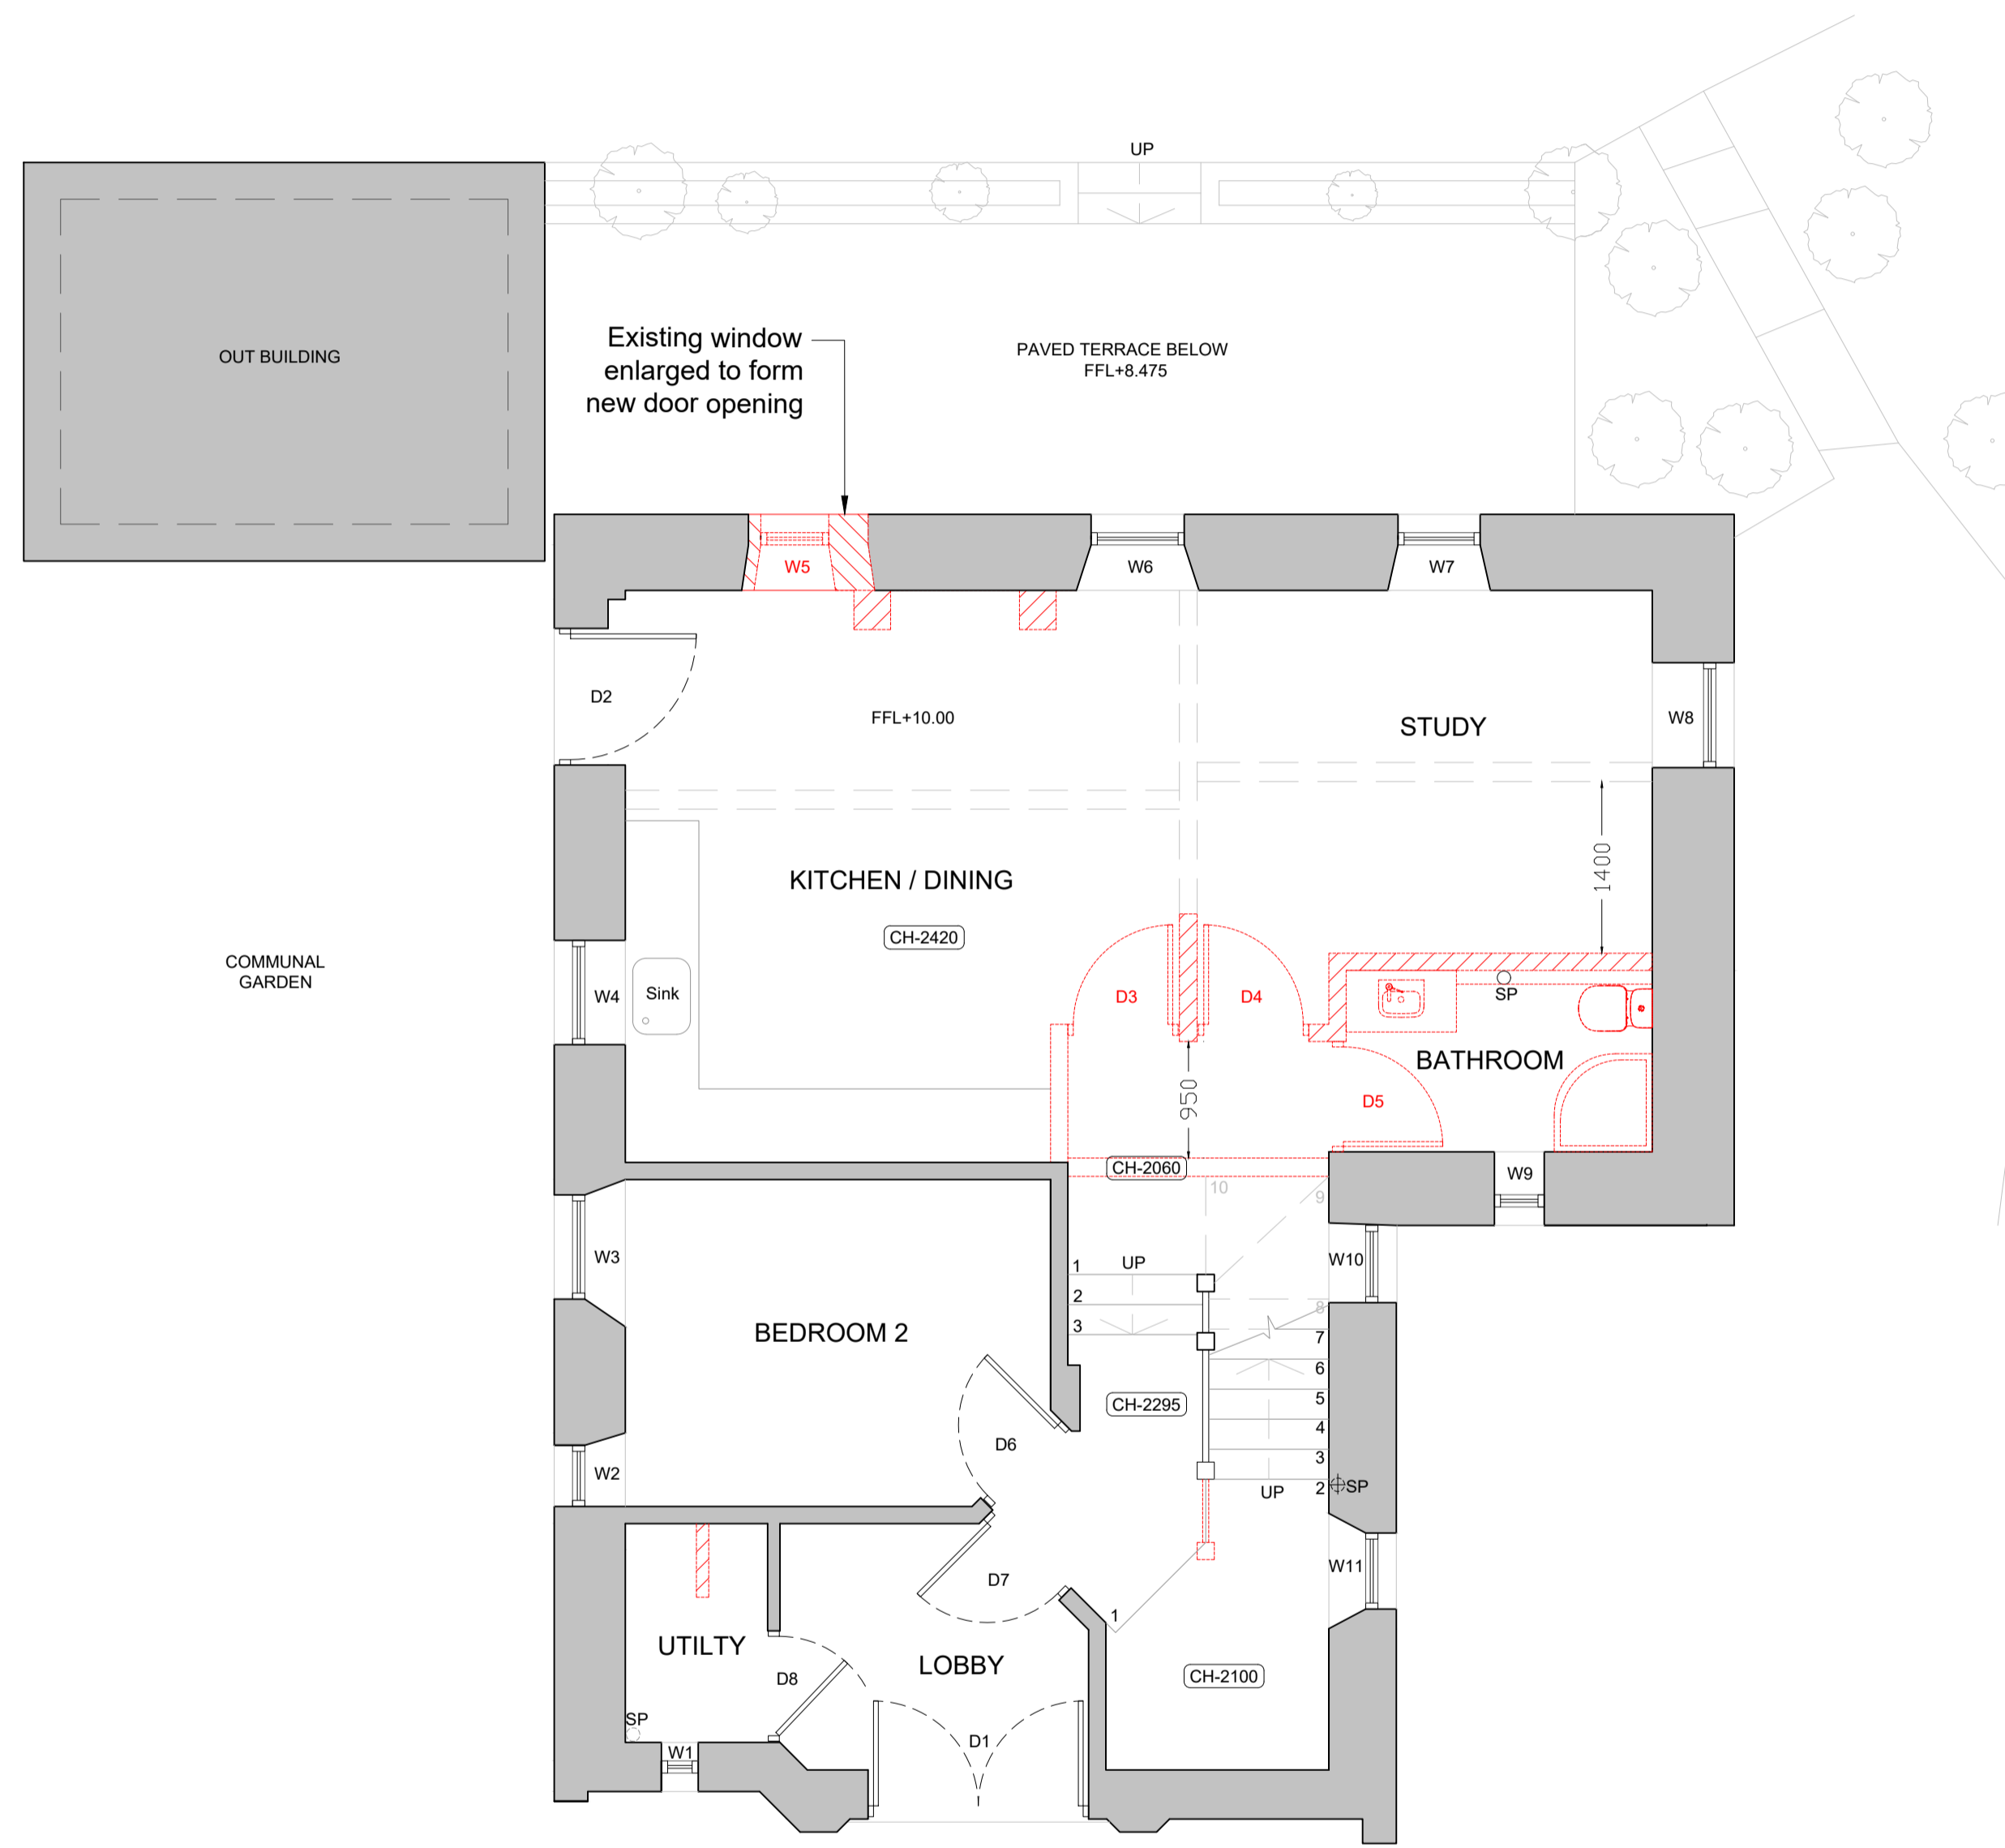

1 PROPOSED GROUND FLOOR DEMOLITIONS  
1:50@A1

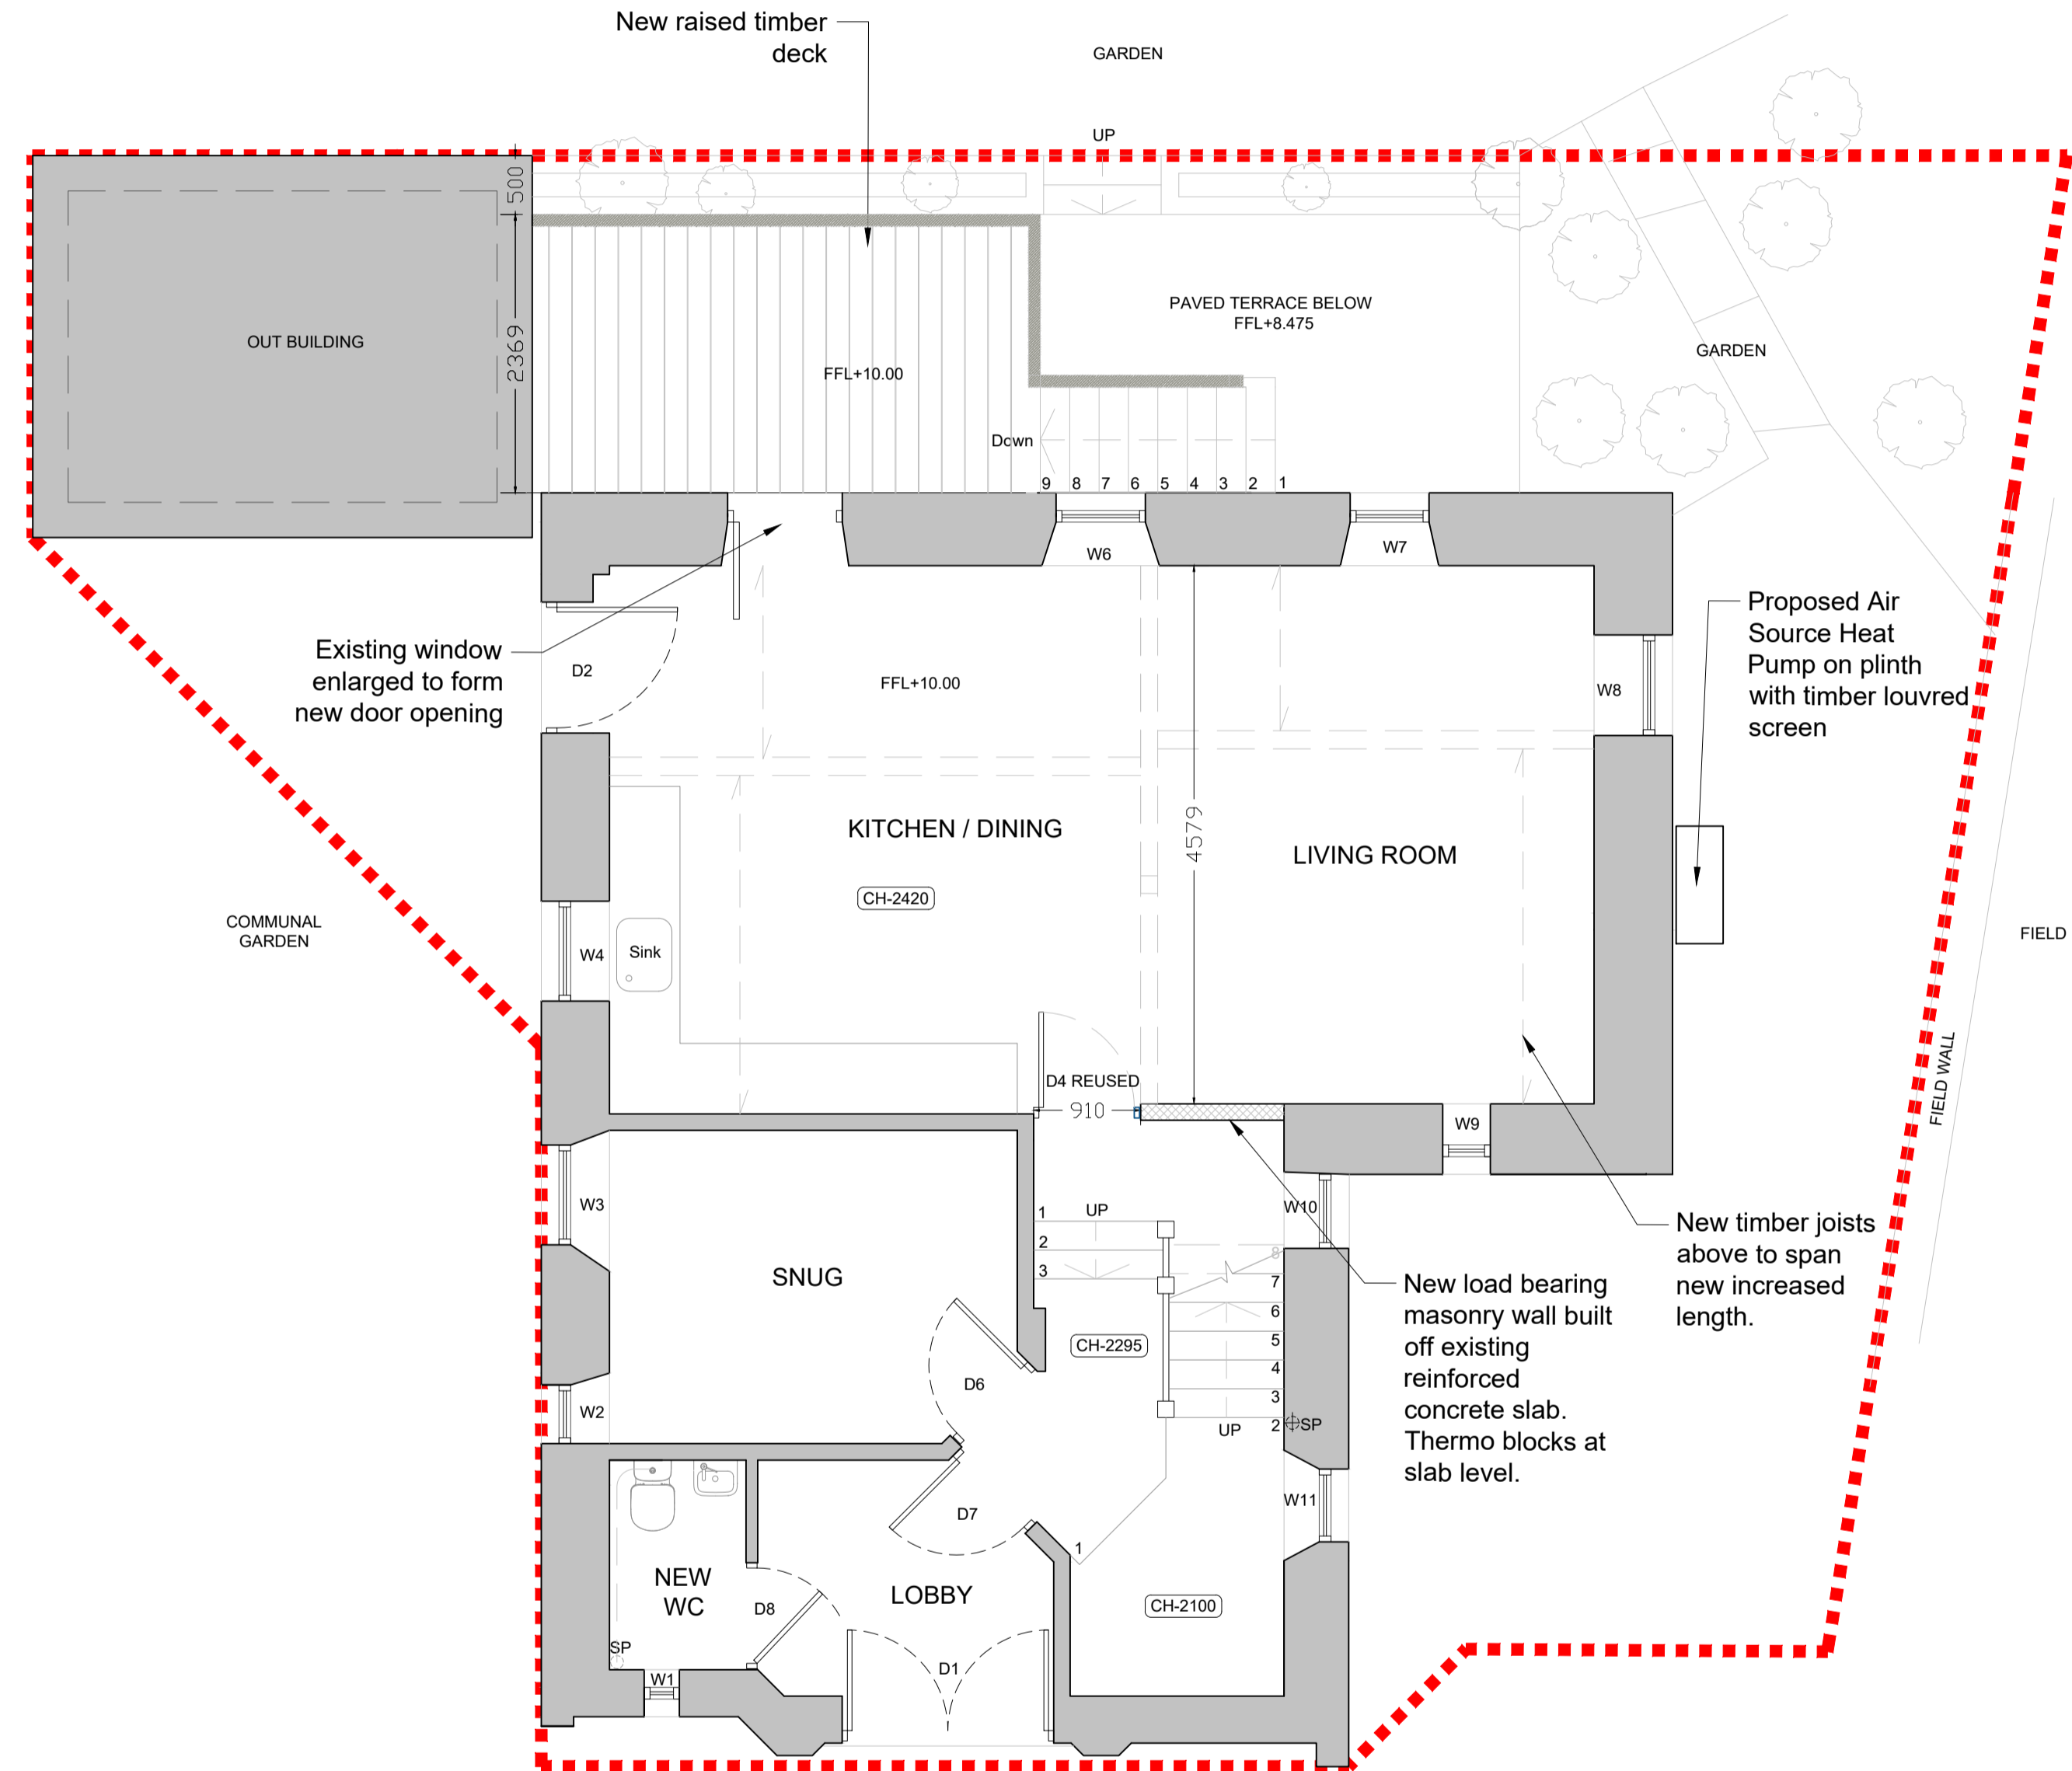


2 PROPOSED GROUND FLOOR  
1:50@A1

Revisions

Thomas Morgan Architect  
1 New Hagg, Holmfirth  
HD9 6RN  
www.thomas-morgan.co.uk

The Barn  
New Hagg Farm  
Honley  
Holmfirth  
HD9 6RN

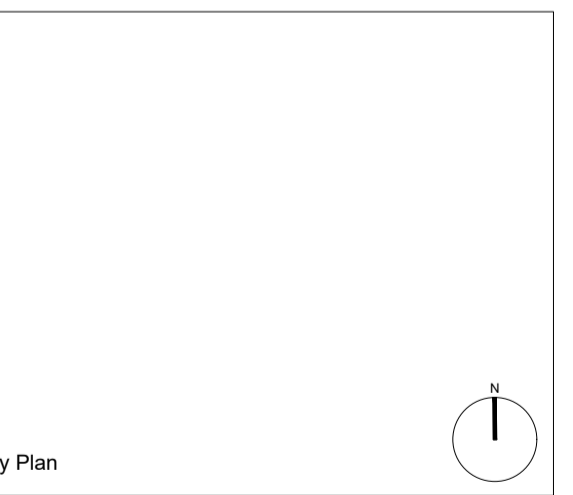

Drawing Title  
**PROPOSED GROUND FLOOR DEMOLITION AND PLAN**

Scale bar  
Scale 1:50@A1 / 1:100@A3  
Status PRELIMINARY  
First Issued 02/12/2024

Job No.	Dwg. No.	Rev.
2419	/ 102	-