



Notes

All dimensions to be site checked by contractor prior to the commencement of works.


Drawings are to be used for the purposes shown in the 'status' only.

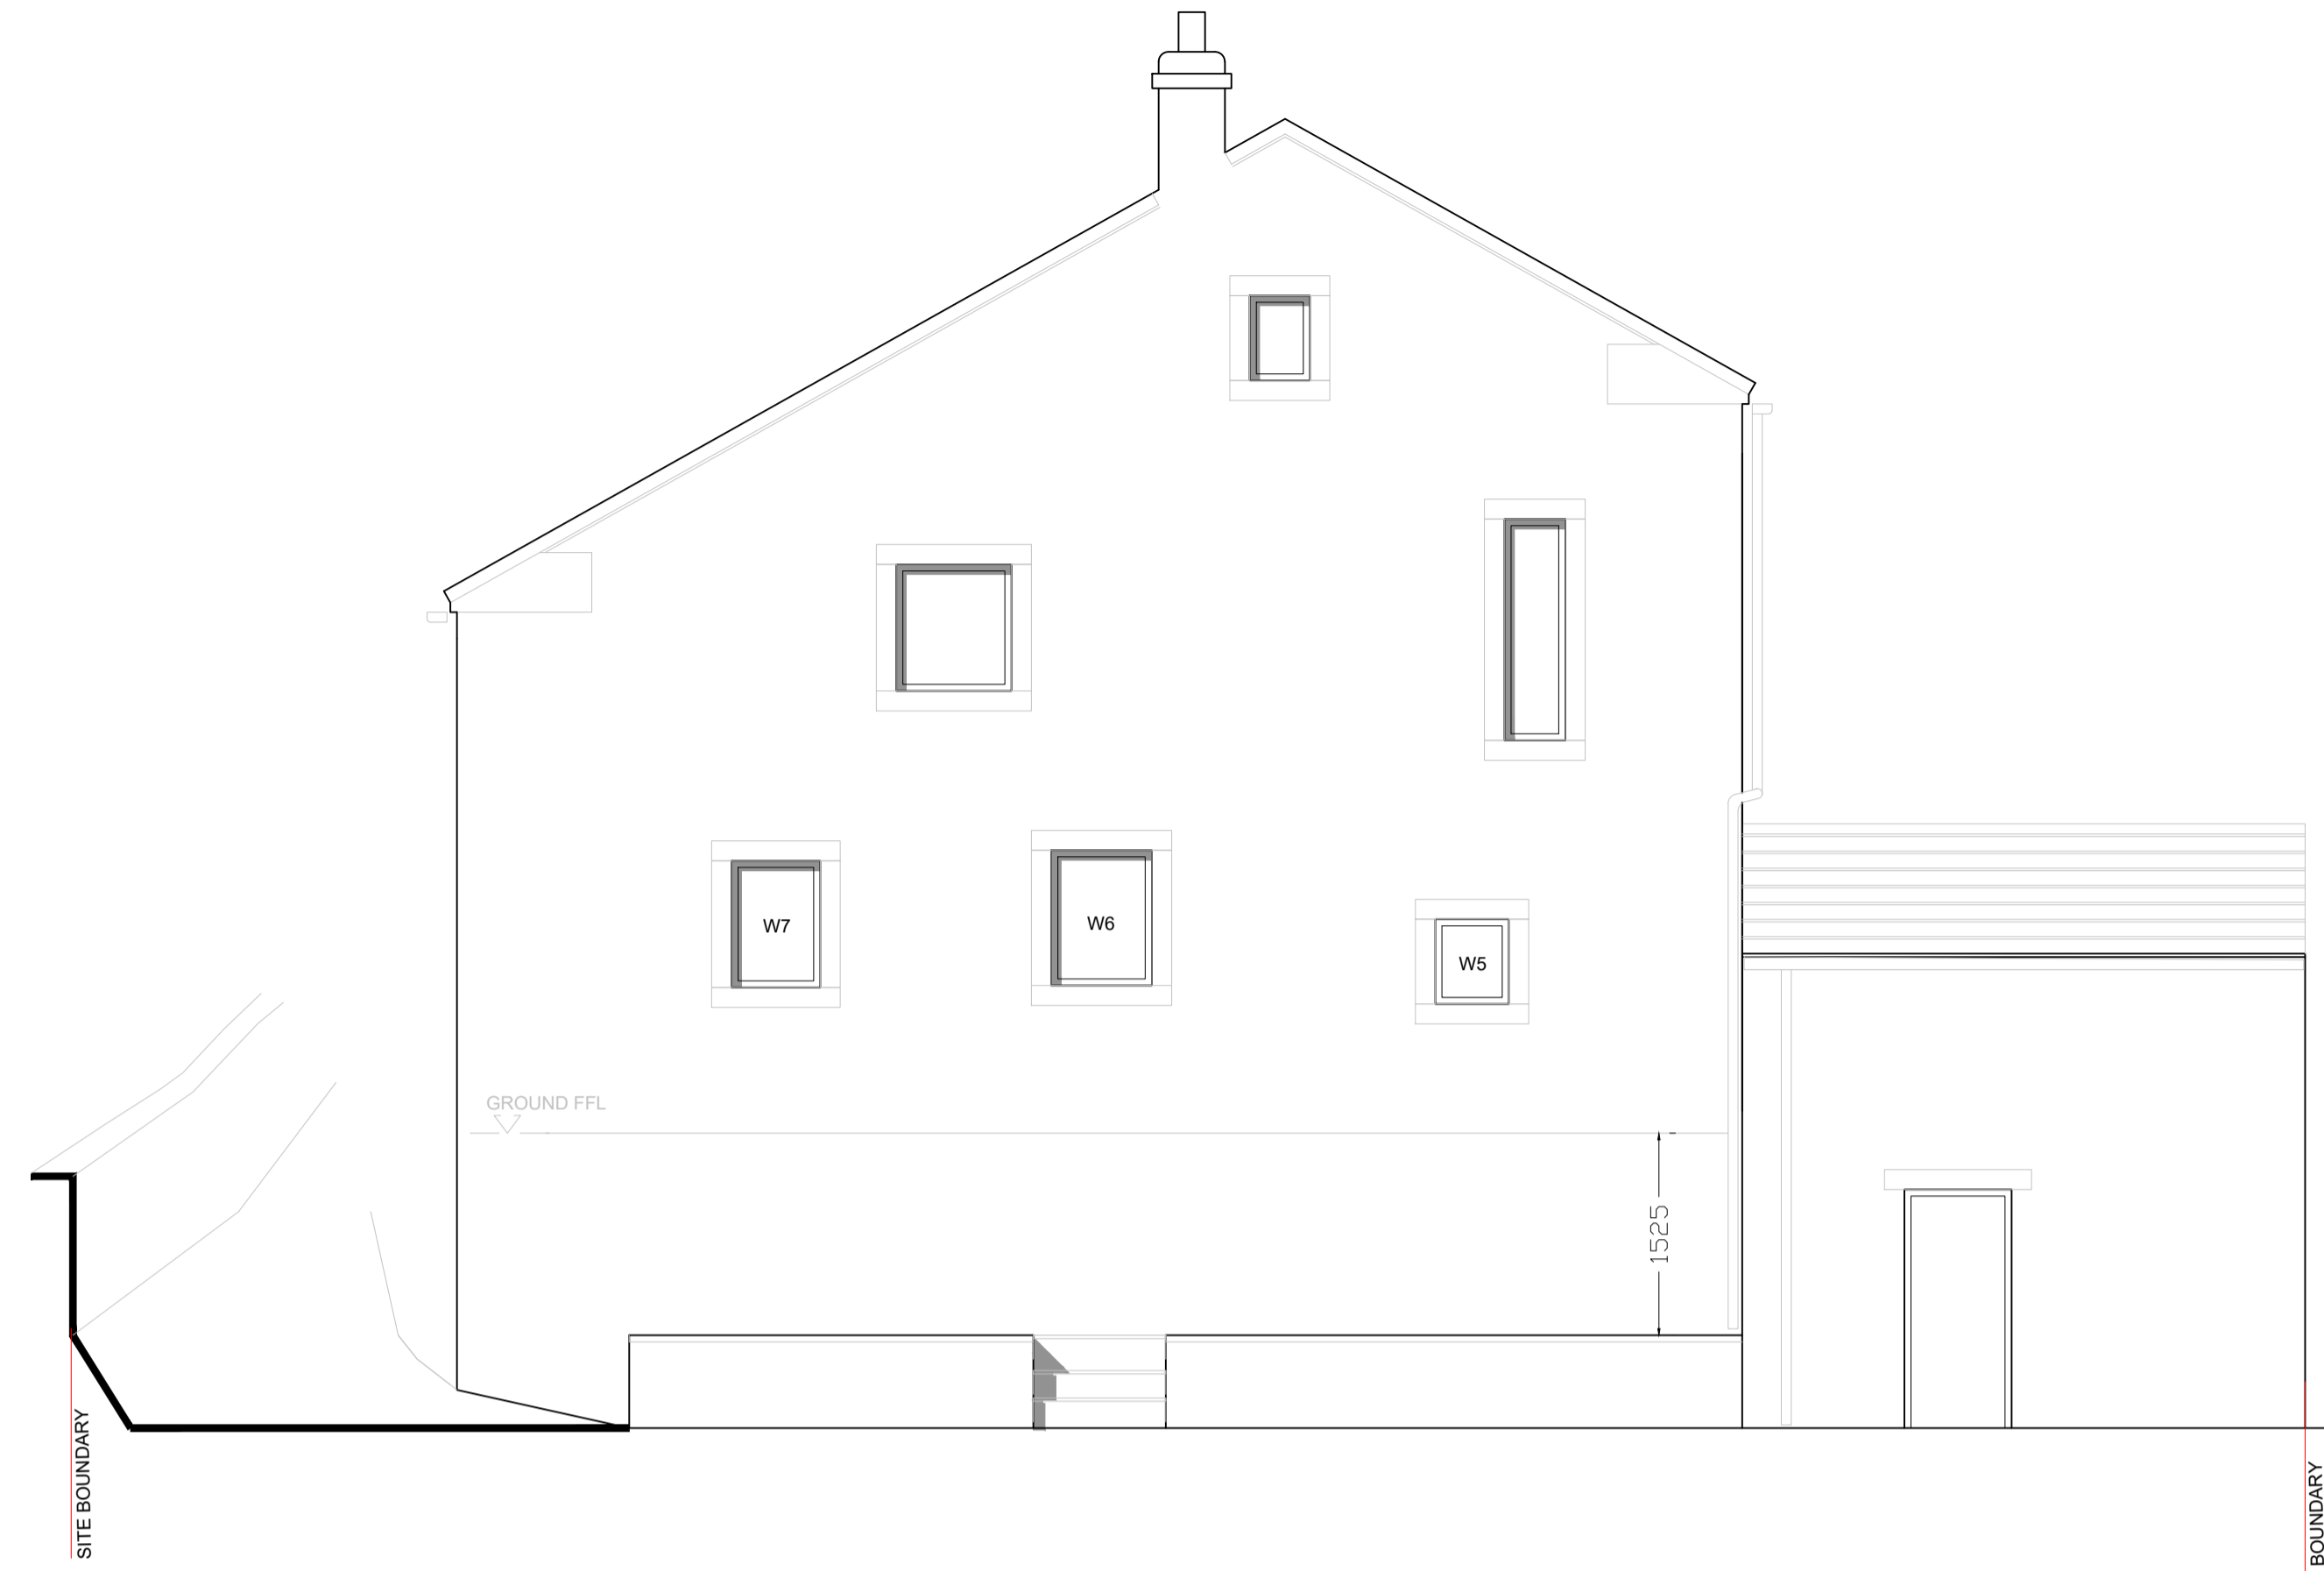

1 EXISTING SE ELEVATION
1:50@A1

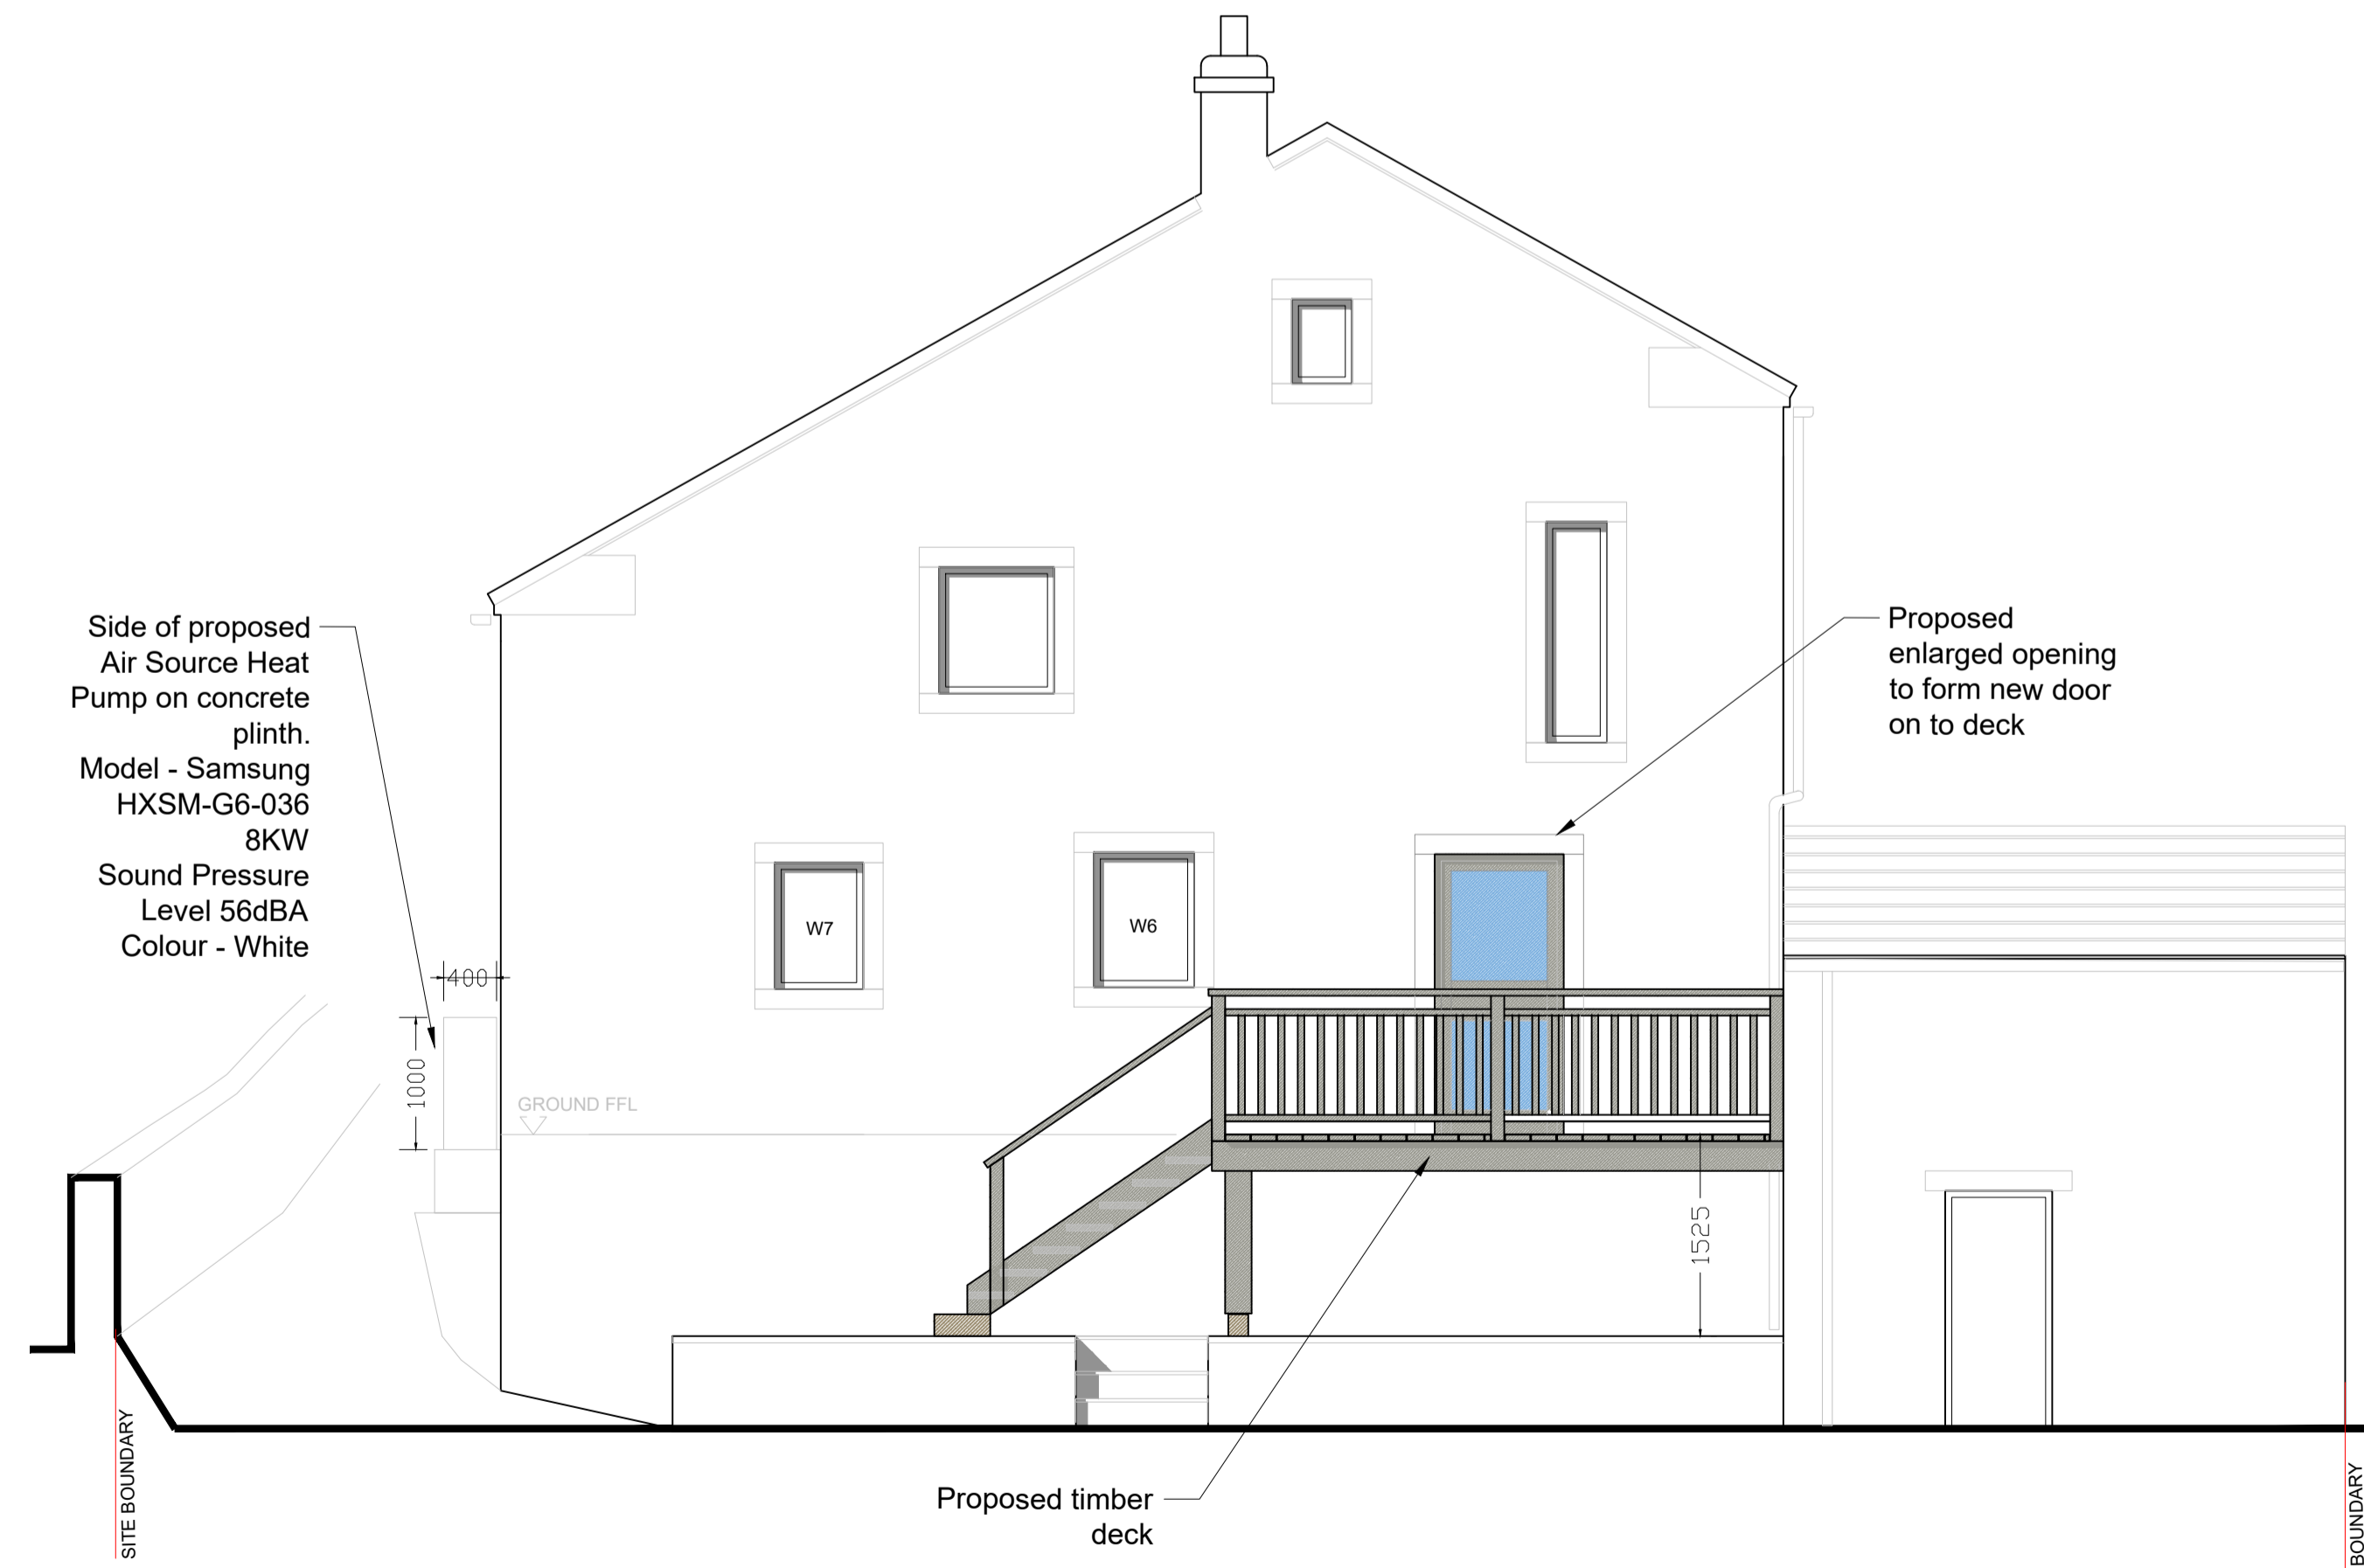

2 PROPOSED SE ELEVATION
1:50@A1

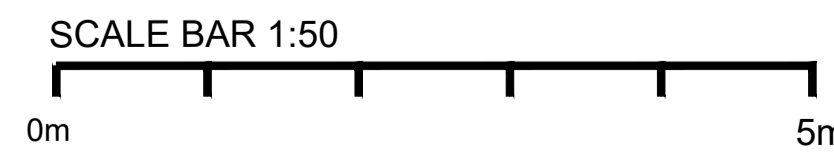


A - 10.01.25 - ASHP note modified
Timber louvred screen
around ASHP omitted

Revisions

Thomas Morgan Architect
1 New Hagg, Holmfirth
HD9 6RN
www.thomas-morgan.co.uk

The Barn
New Hagg Farm
Holmfirth
HD9 6RN

Key Plan

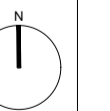

Drawing Title
**EXISTING &
PROPOSED
ELEVATIONS**

Scale bar

Scale 1:50@A1 / 1:100@A3

Status **PLANNING**

First Issued **02/12/2024**

Job No.	Dwg. No.	Rev.
2419	/ 104	-