



0m 5m
SCALE BAR 1:50

Notes
All dimensions to be site checked by contractor prior to the commencement of works.
Drawings are to be used for the purposes shown in the 'status' only.

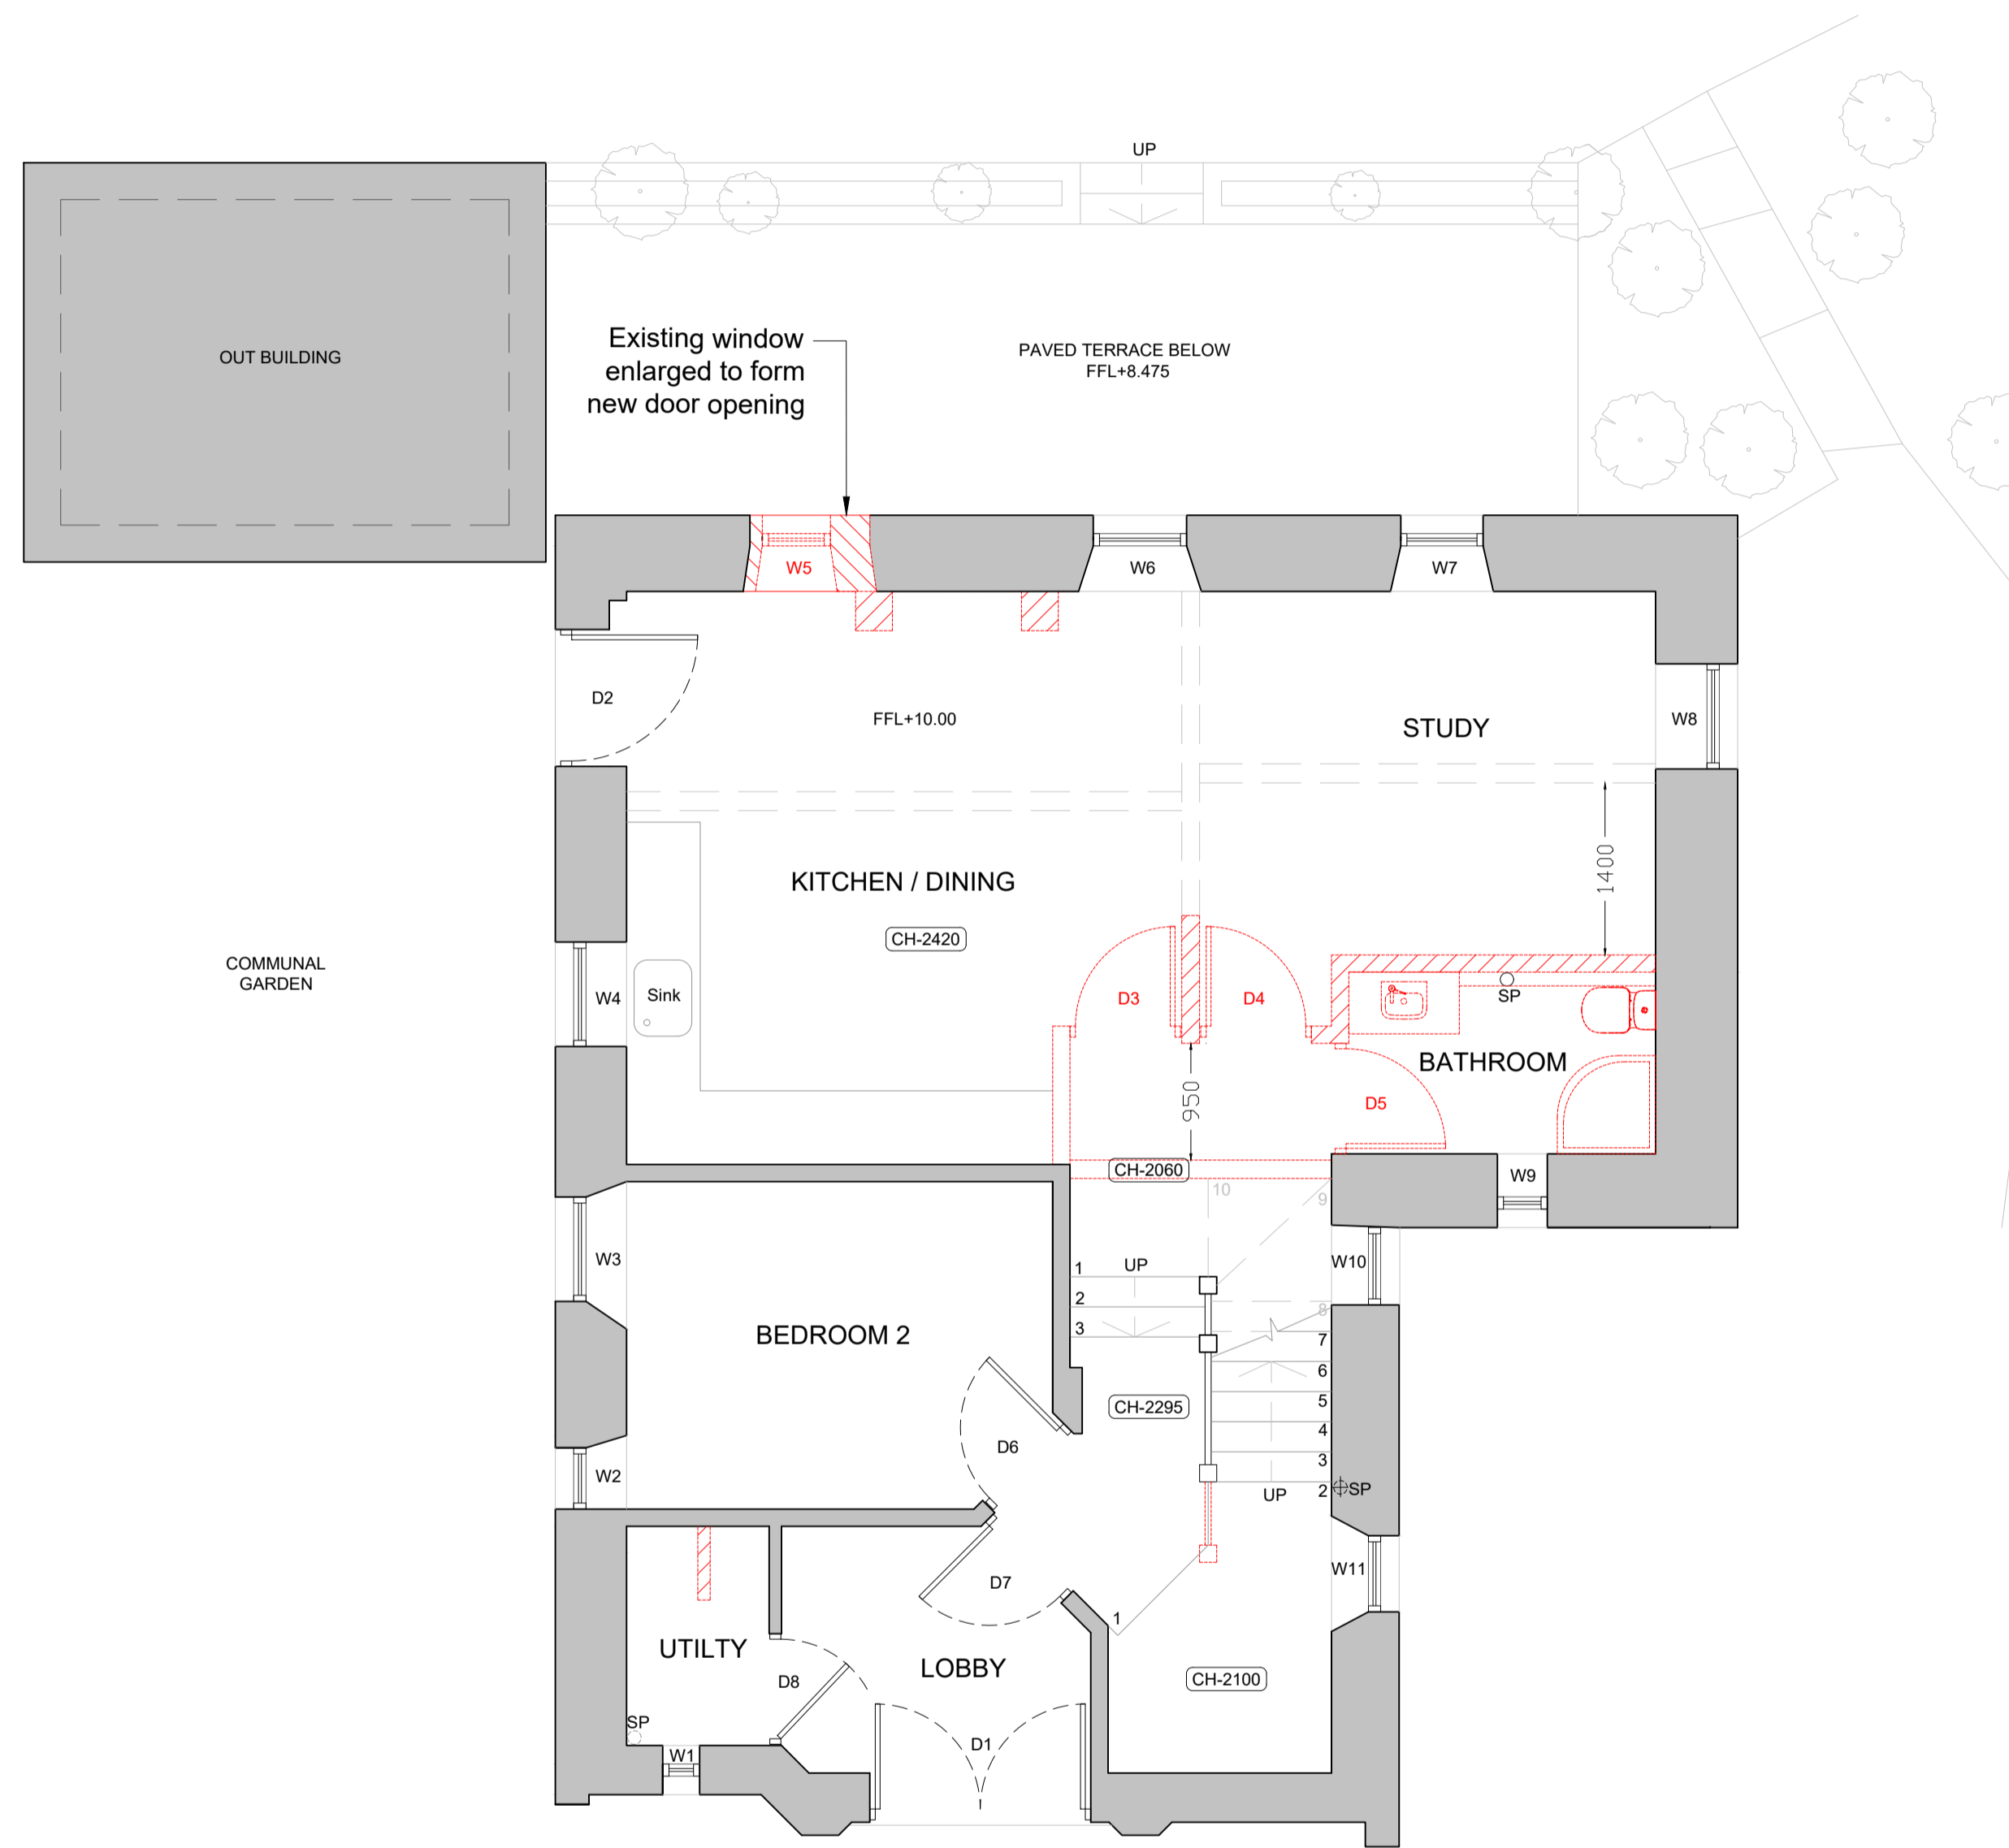

1 PROPOSED GROUND FLOOR DEMOLITIONS
1:50@A1

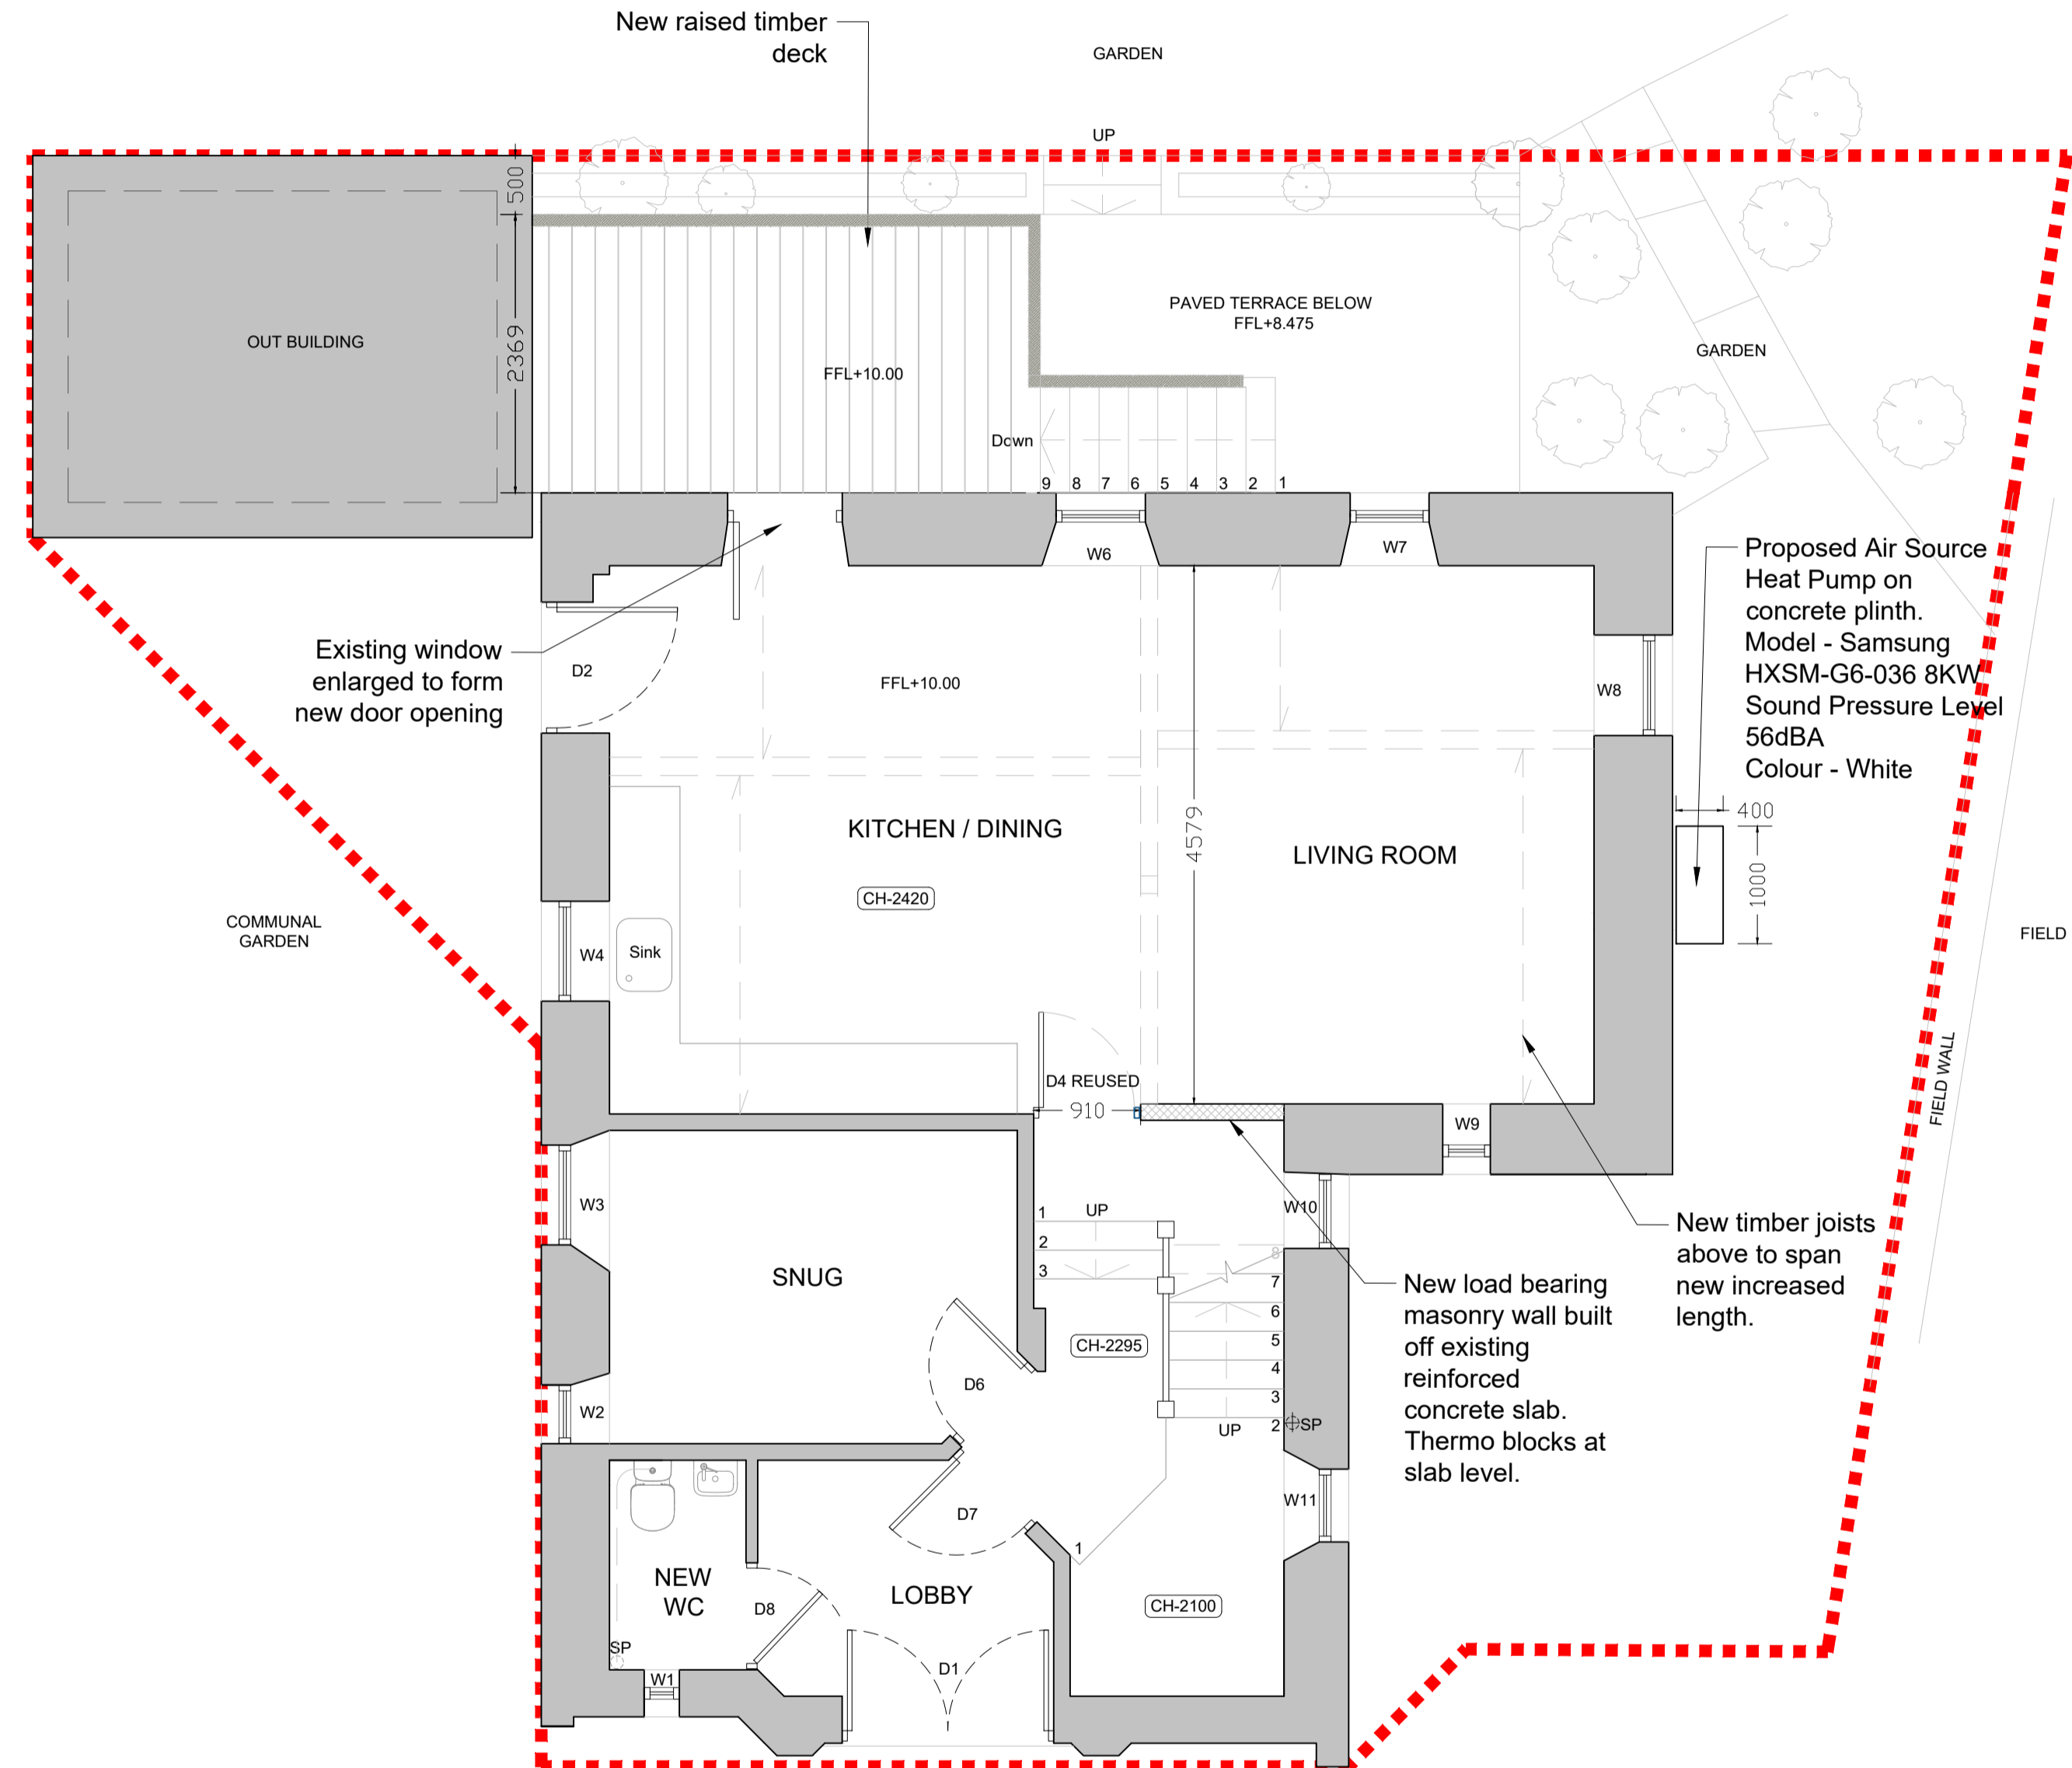

2 PROPOSED GROUND FLOOR
1:50@A1

Revisions
A - 10.01.25 - ASHP note modified
Timber louvred screen
around ASHP omitted

Thomas Morgan Architect
1 New Hagg, Holmfirth
HD9 6RN
www.thomas-morgan.co.uk

The Barn
New Hagg Farm
Holmfirth
HD9 6RN

Key Plan

Drawing Title
PROPOSED GROUND FLOOR DEMOLITION AND PLAN

Scale bar
Scale 1:50@A1 / 1:100@A3
Status **PLANNING**
First Issued 02/12/2024

Job No. 2419 / Dwg. No. 102 / Rev. A