



Notes

All dimensions to be site checked by contractor prior to the commencement of works.


Drawings are to be used for the purposes shown in the 'status' only.

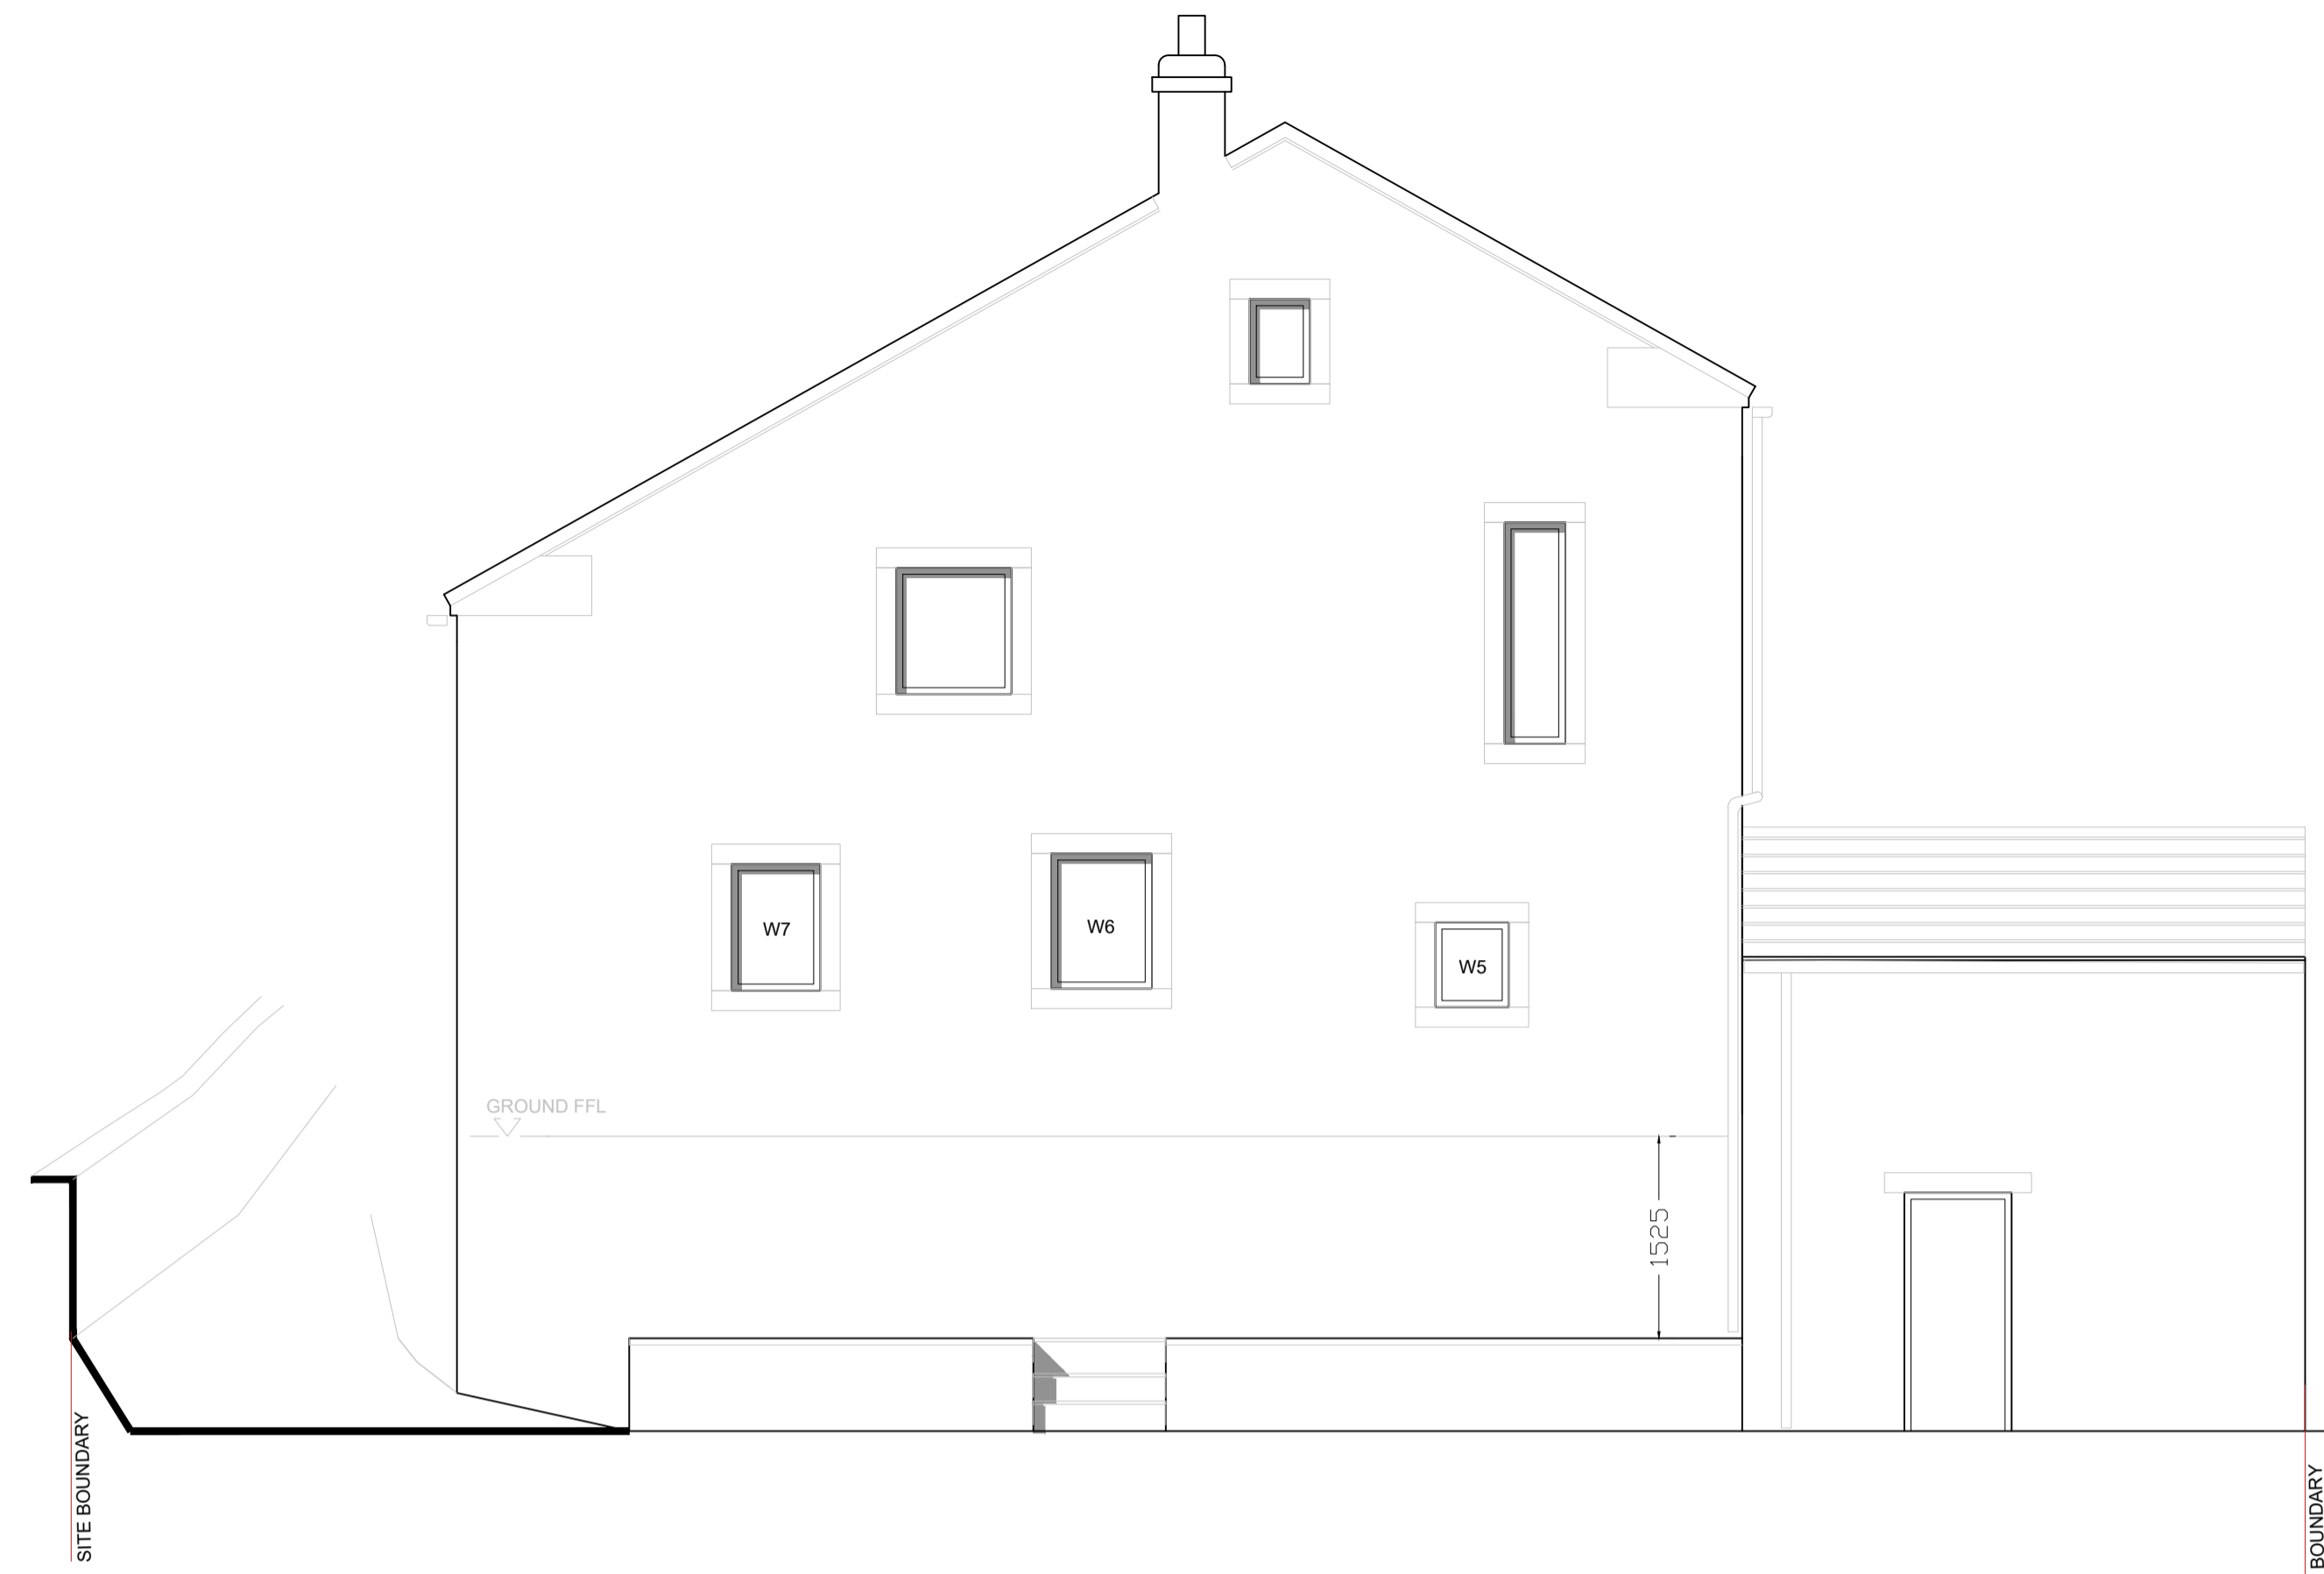

1 EXISTING SE ELEVATION
1:50@A1

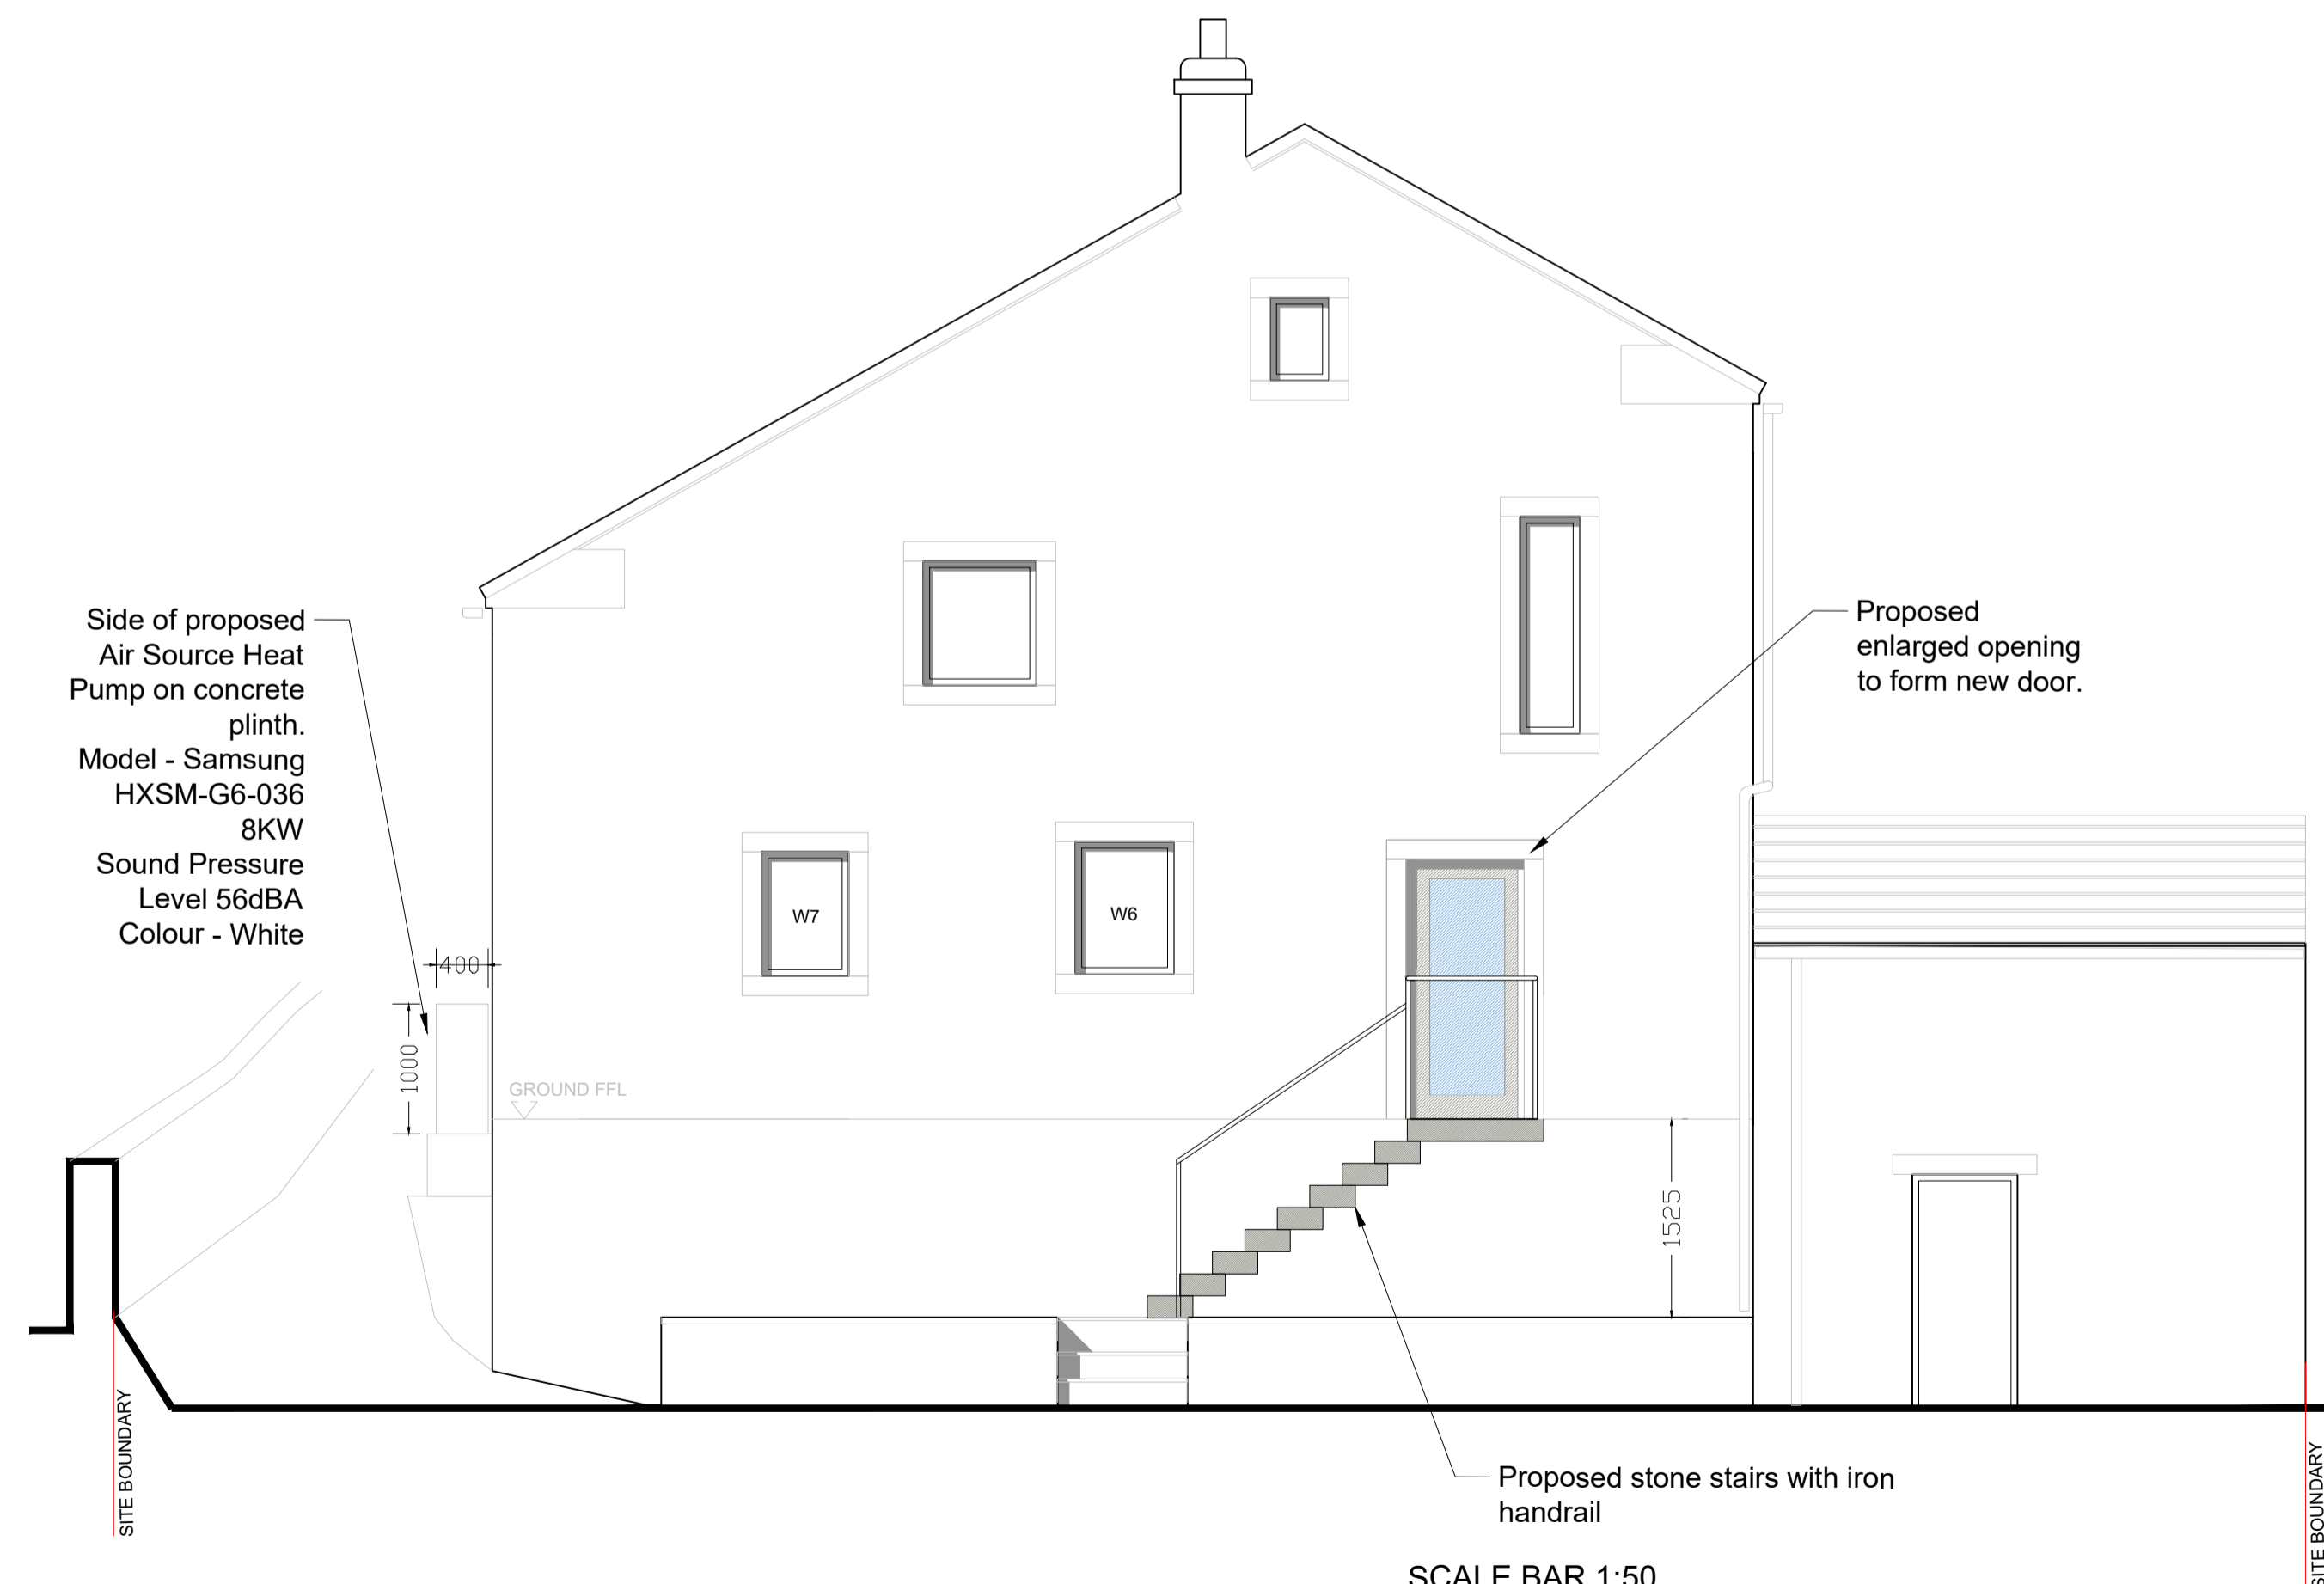


2 PROPOSED SE ELEVATION
1:50@A1

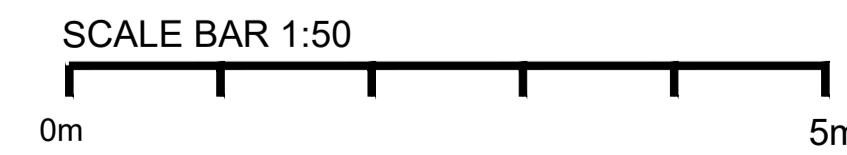

- Revisions
- B - 28.03.25 - Timber decking omitted.
- Replaced with set of stone stairs
 - A - 10.01.25 - ASHP note modified
Timber louvred screen around ASHP omitted

Thomas Morgan Architect
 1 New Hagg, Holmfirth
 HD9 6RN
 www.thomas-morgan.co.uk

The Barn
New Hagg Farm
Honley
Holmfirth
HD9 6RN

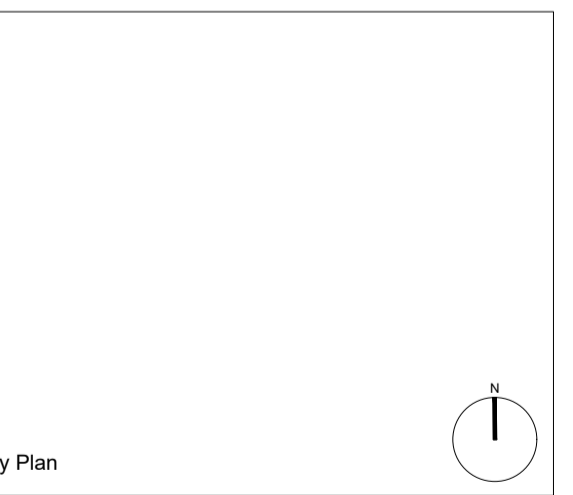

Drawing Title
EXISTING & PROPOSED ELEVATIONS

Scale bar

Scale	1:50@A1 / 1:100@A3
Status	PLANNING
First Issued	02/12/2024

Job No.	Dwg. No.	Rev.
2419	/ 104	B