




**Proposed site section C-C**  
scale - 1:200 @ A2

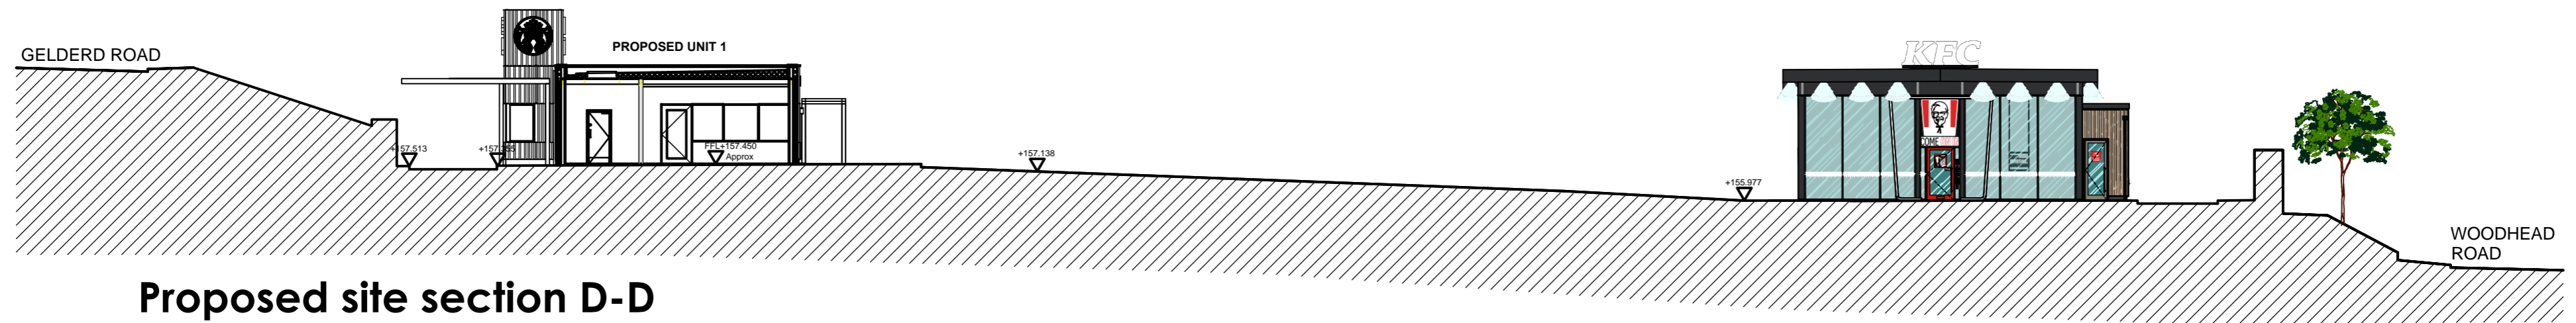


**Proposed site section D-D**  
scale - 1:200 @ A2

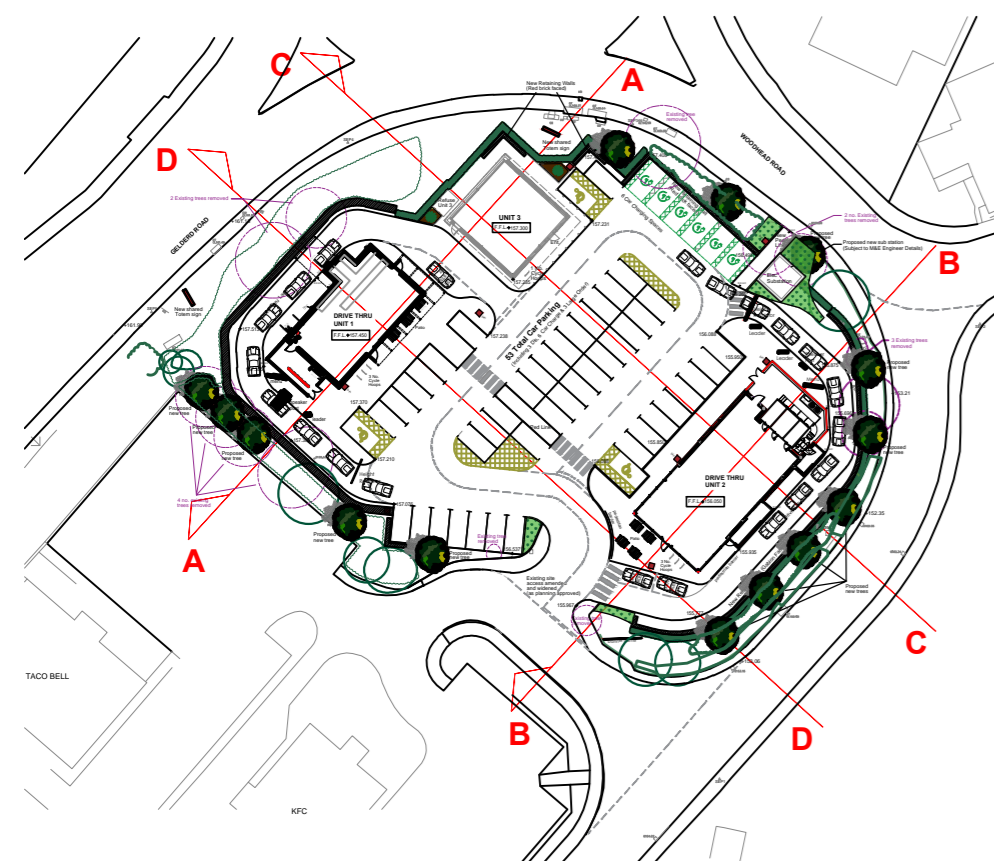

**Proposed key plan**  
scale - 1:1000 @ A2

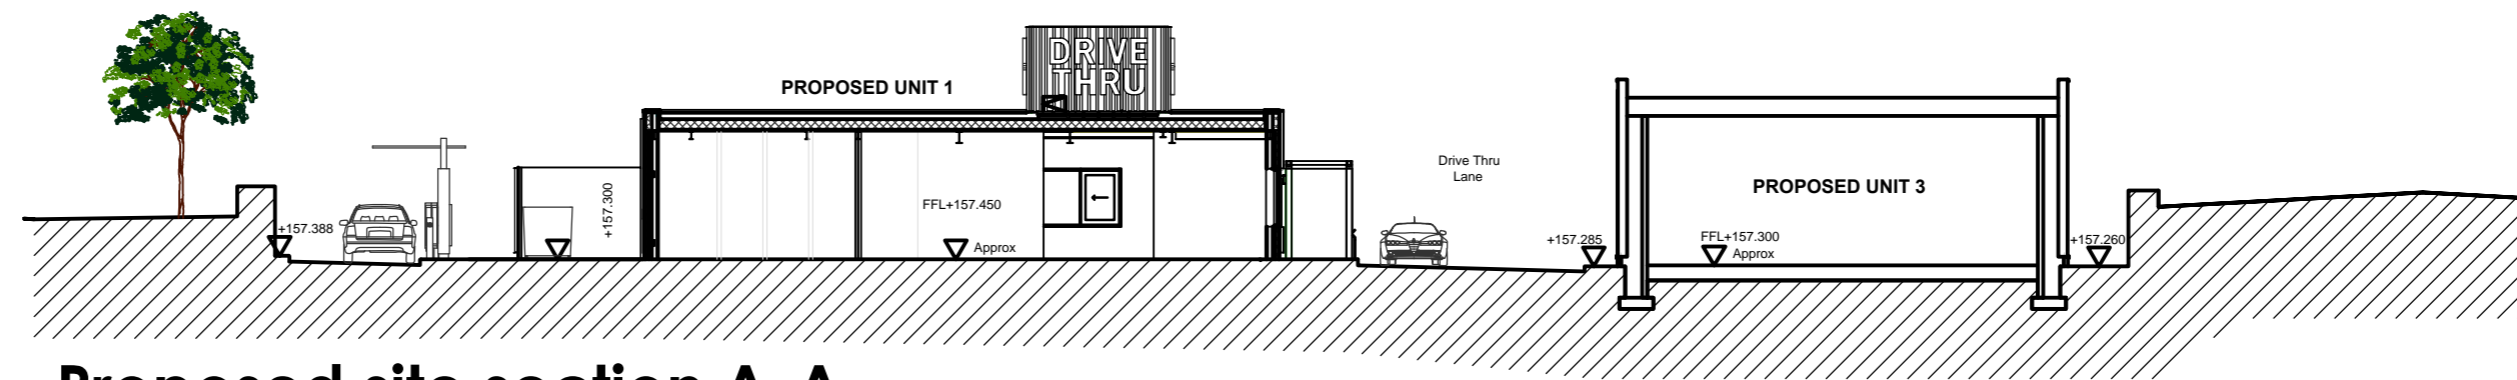

**Proposed site section A-A**  
scale - 1:200 @ A2

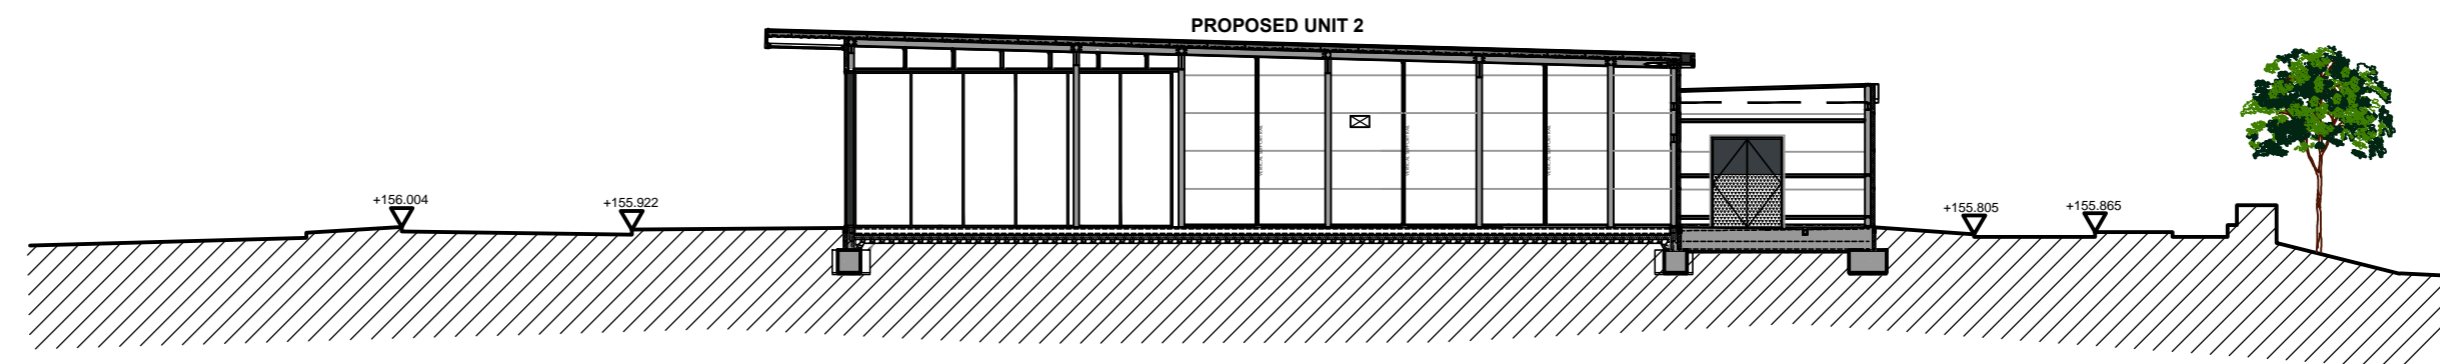

**Proposed site section B-B**  
scale - 1:200 @ A2

**Frank Belshaw**  
Building Surveyors Limited

wheatley springs barn, wheatley lane road,  
barrowford, nelson, lancashire, BB9 6GS.  
tel no. (01282) 699668, fax no. (01282) 602447.

**Soul Foods Group**

**NEW DRIVE THRUS**

store address  
**BIRSTALL**  
GELDERD ROAD,  
BIRSTALL, BATLEY,  
WF17 9TB  
client  
**QUICKCATER LTD**

drawing title  
**PROPOSED**  
SITE SECTIONS

drawn by	checked	date
SES	----	26/11/24
store no.	scale	
0000	1:200 @ A2	

drawing no.	FB ref.	revision
0000/2024/P213	2024/84	B

© copyright 2024  
This drawing and the copyrights and patents therein are the designer's property and may not be used or reproduced - only under contract. All rights reserved.

ALL DIMENSIONS TO BE CHECKED ON SITE.  
DO NOT SCALE FROM THIS DRAWING EXCEPT FOR THE PURPOSES OF LOCAL AUTHORITY PLANNING

rev	date	description
B.	06/12/24	Updated key plan
A.	03/12/24	Units 1/2 re-named: added levels