




© copyright 2024  
 This drawing and the copyrights and patents therein are the designer's property and may not be used or reproduced - only under contract. All rights reserved.

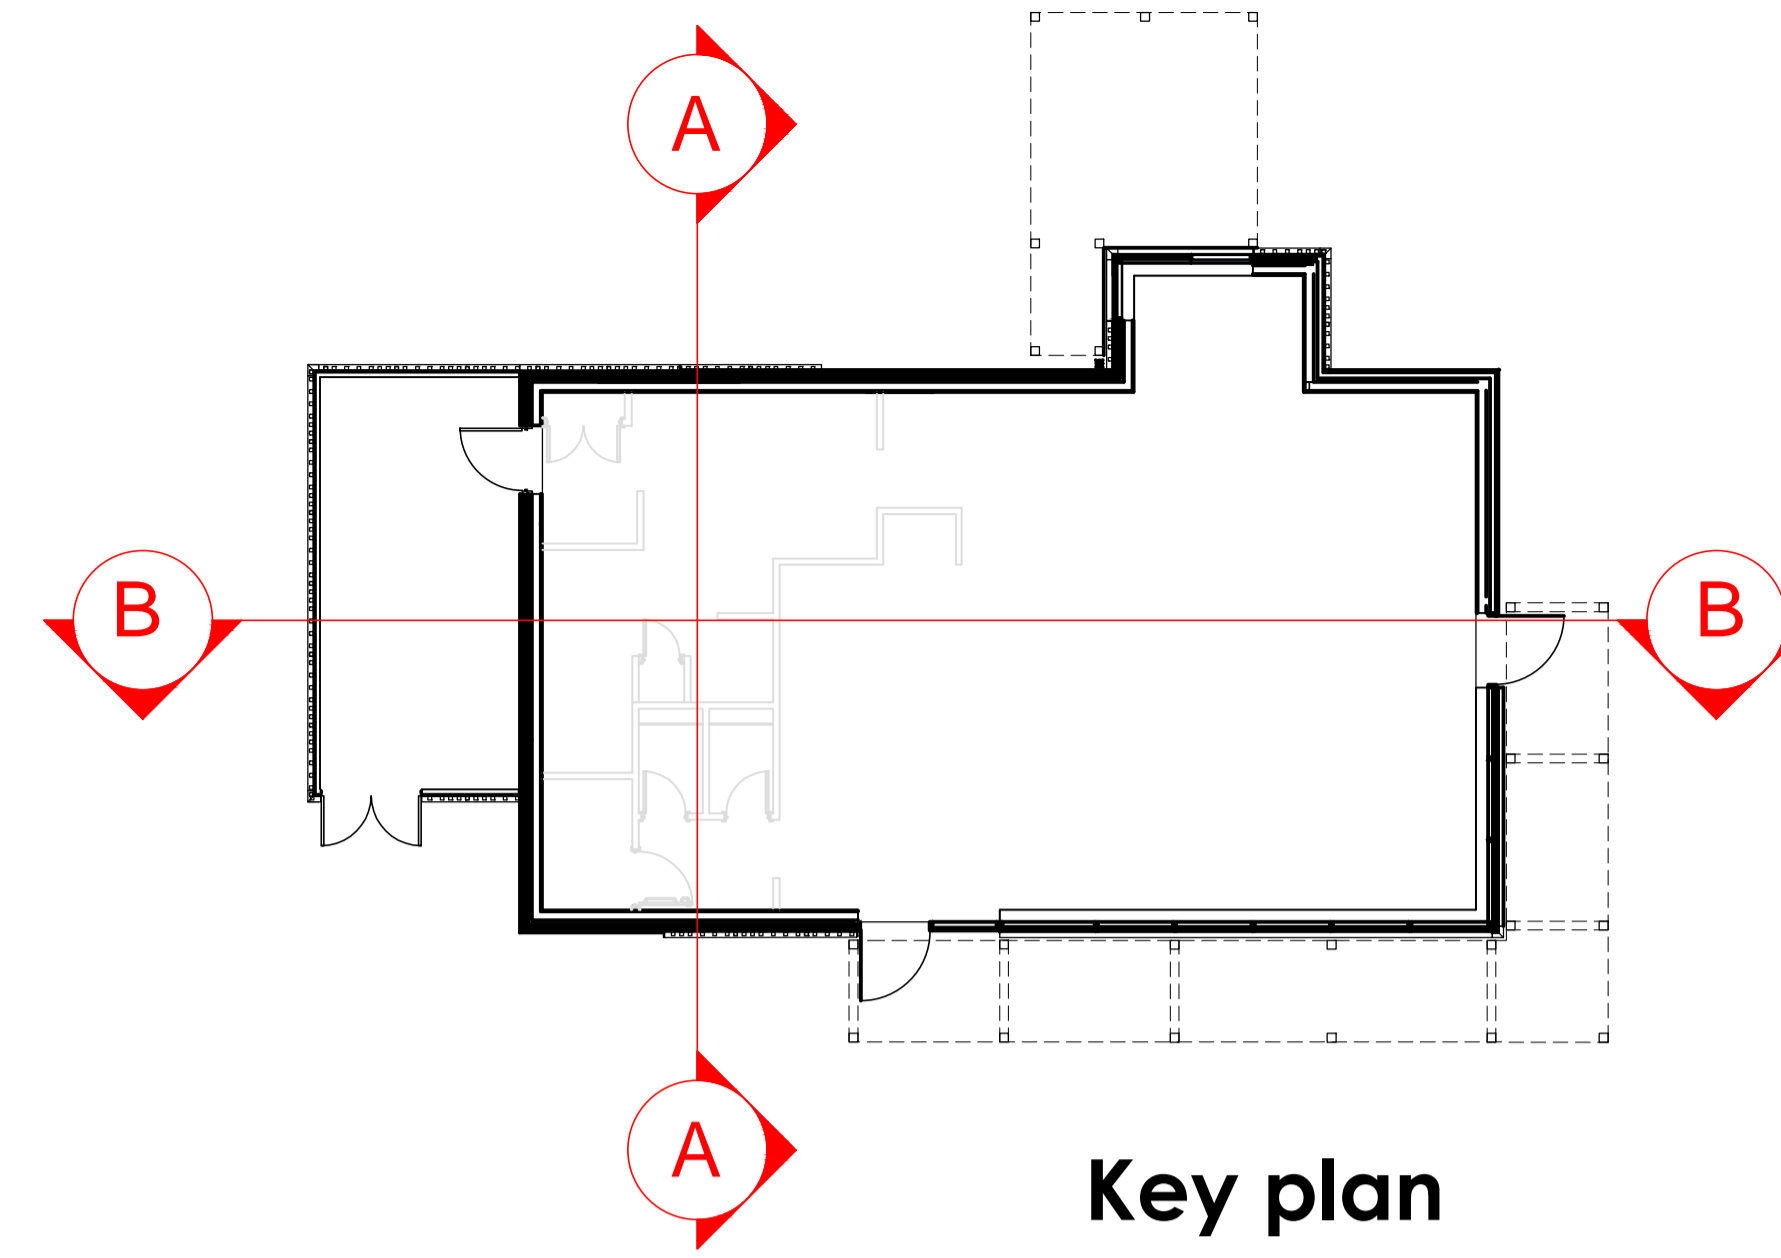

**Key plan**  
 Not to scale

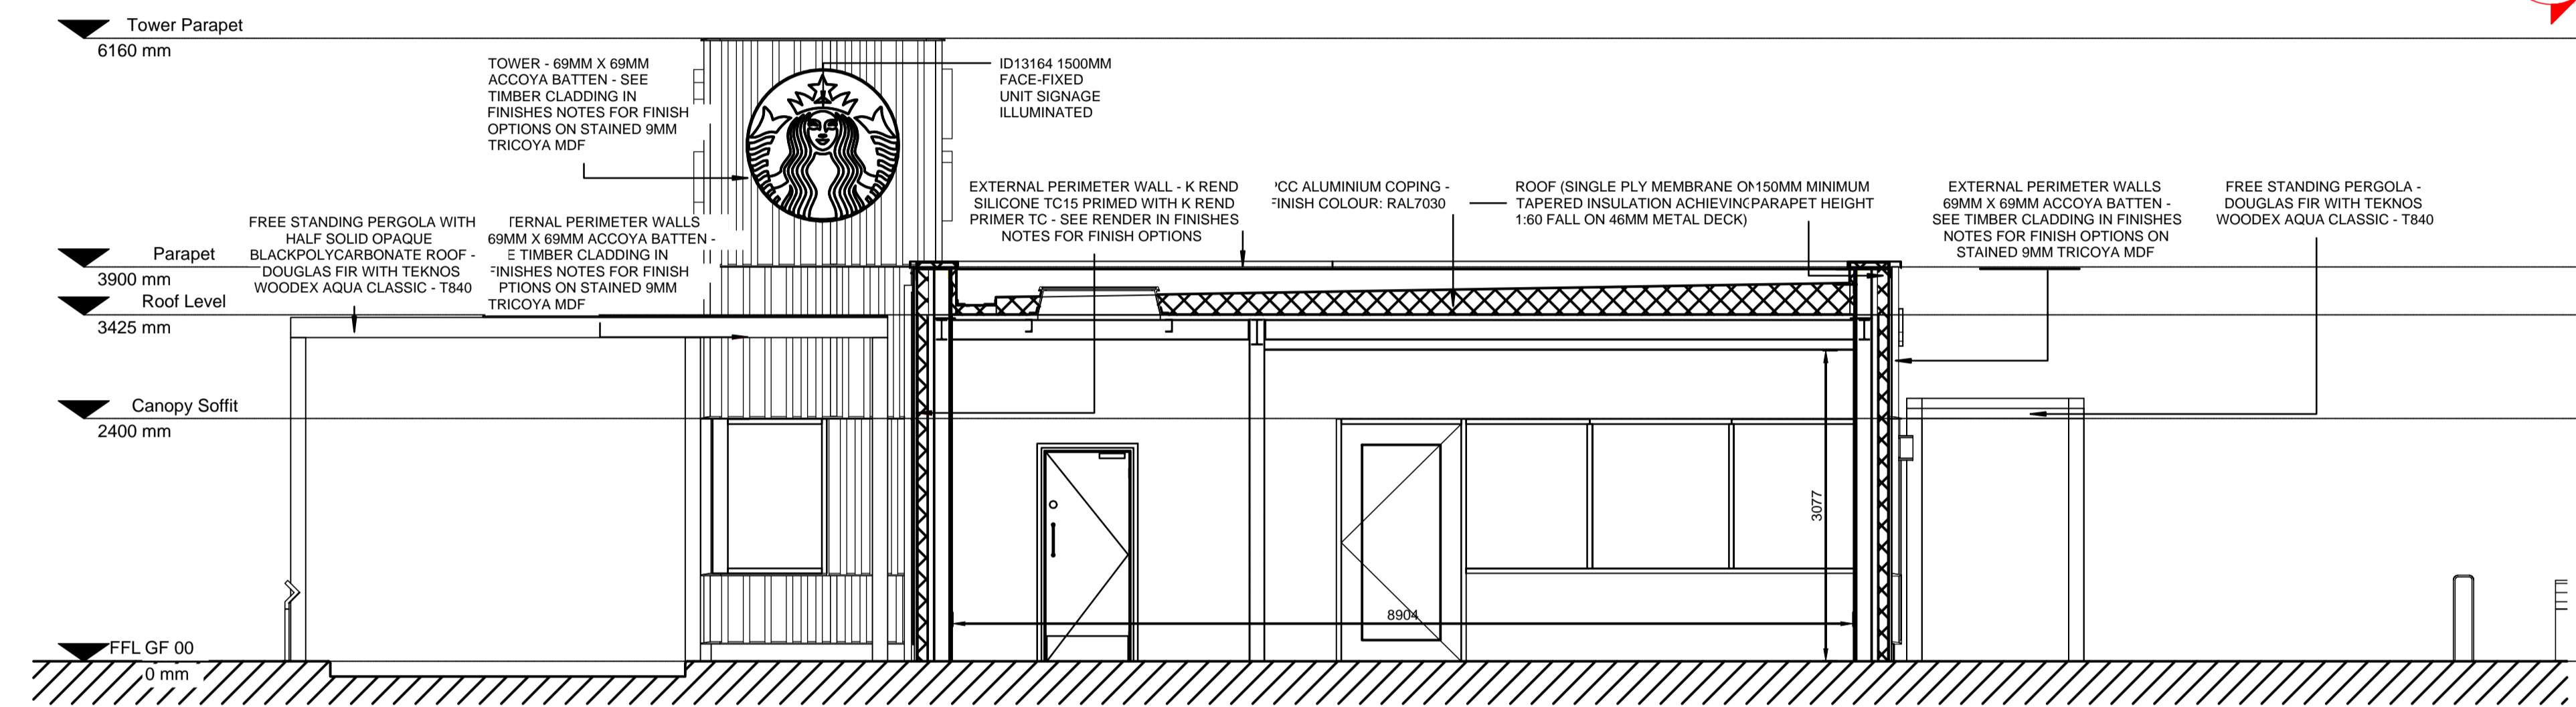

**Proposed section A** - scale 1:50 @ A1 / 1:100 @ A3

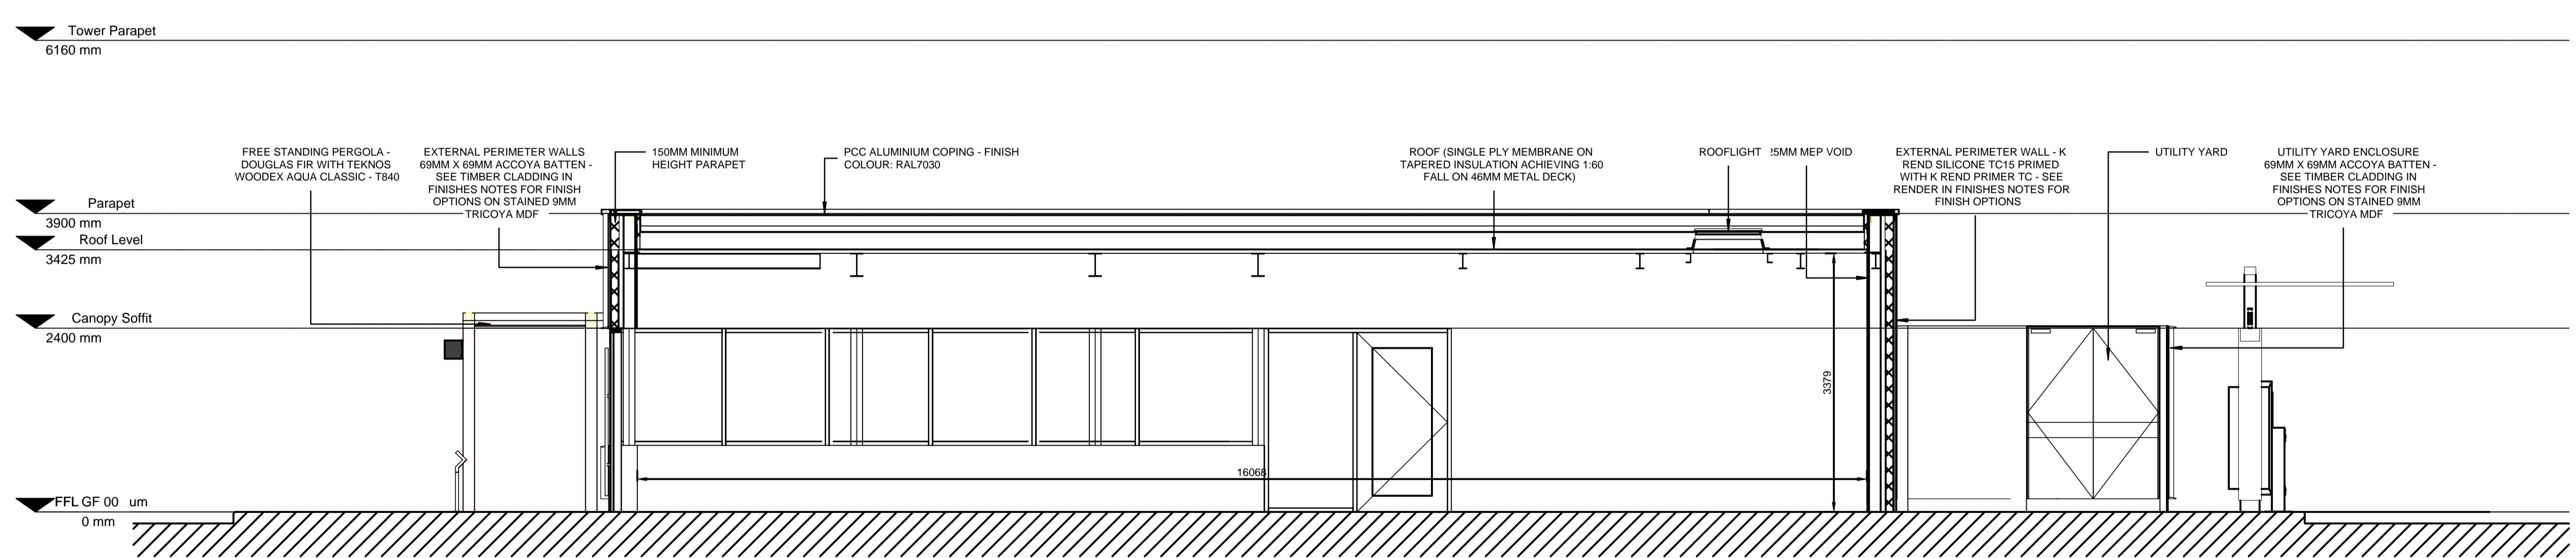

**Proposed section B** - scale 1:50 @ A1 / 1:100 @ A3

rev	date	description

**Frank Belshaw**  
 Building Surveyors Limited



wheatley springs barn, wheatley lane road,  
 barrowford, nelson, lancashire. BB9 4GS.  
 tel no. (01282) 699668. fax no. (01282) 602447.



**Soul Foods Group**

**NEW DRIVE THRU 1**

store address  
**BIRSTALL**  
 GELDERD ROAD,  
 BIRSTALL, BATLEY,  
 WF17 9TB  
 client  
**QUICKCATER LTD**

drawing title  
**PROPOSED**  
 BUILDING SECTIONS - SHEET 1

drawn by	checked	date
SES	----	23/07/24
store no.	scale	
0000	1:50 @ A1	

drawing no.	FB ref.	revision
0000/2024/S900	2024/10	----